


FINAL SURVEY	BY	DATE
SURVEYED		
PLOTTED		
TEMPLATE		
NOTE BOOK		
AREAS CHECKED		
NO.		

ORIGINAL SURVEY	BY	DATE
SURVEYED		
PLOTTED		
TEMPLATE		
NOTE BOOK		
AREAS CHECKED		
NO.		

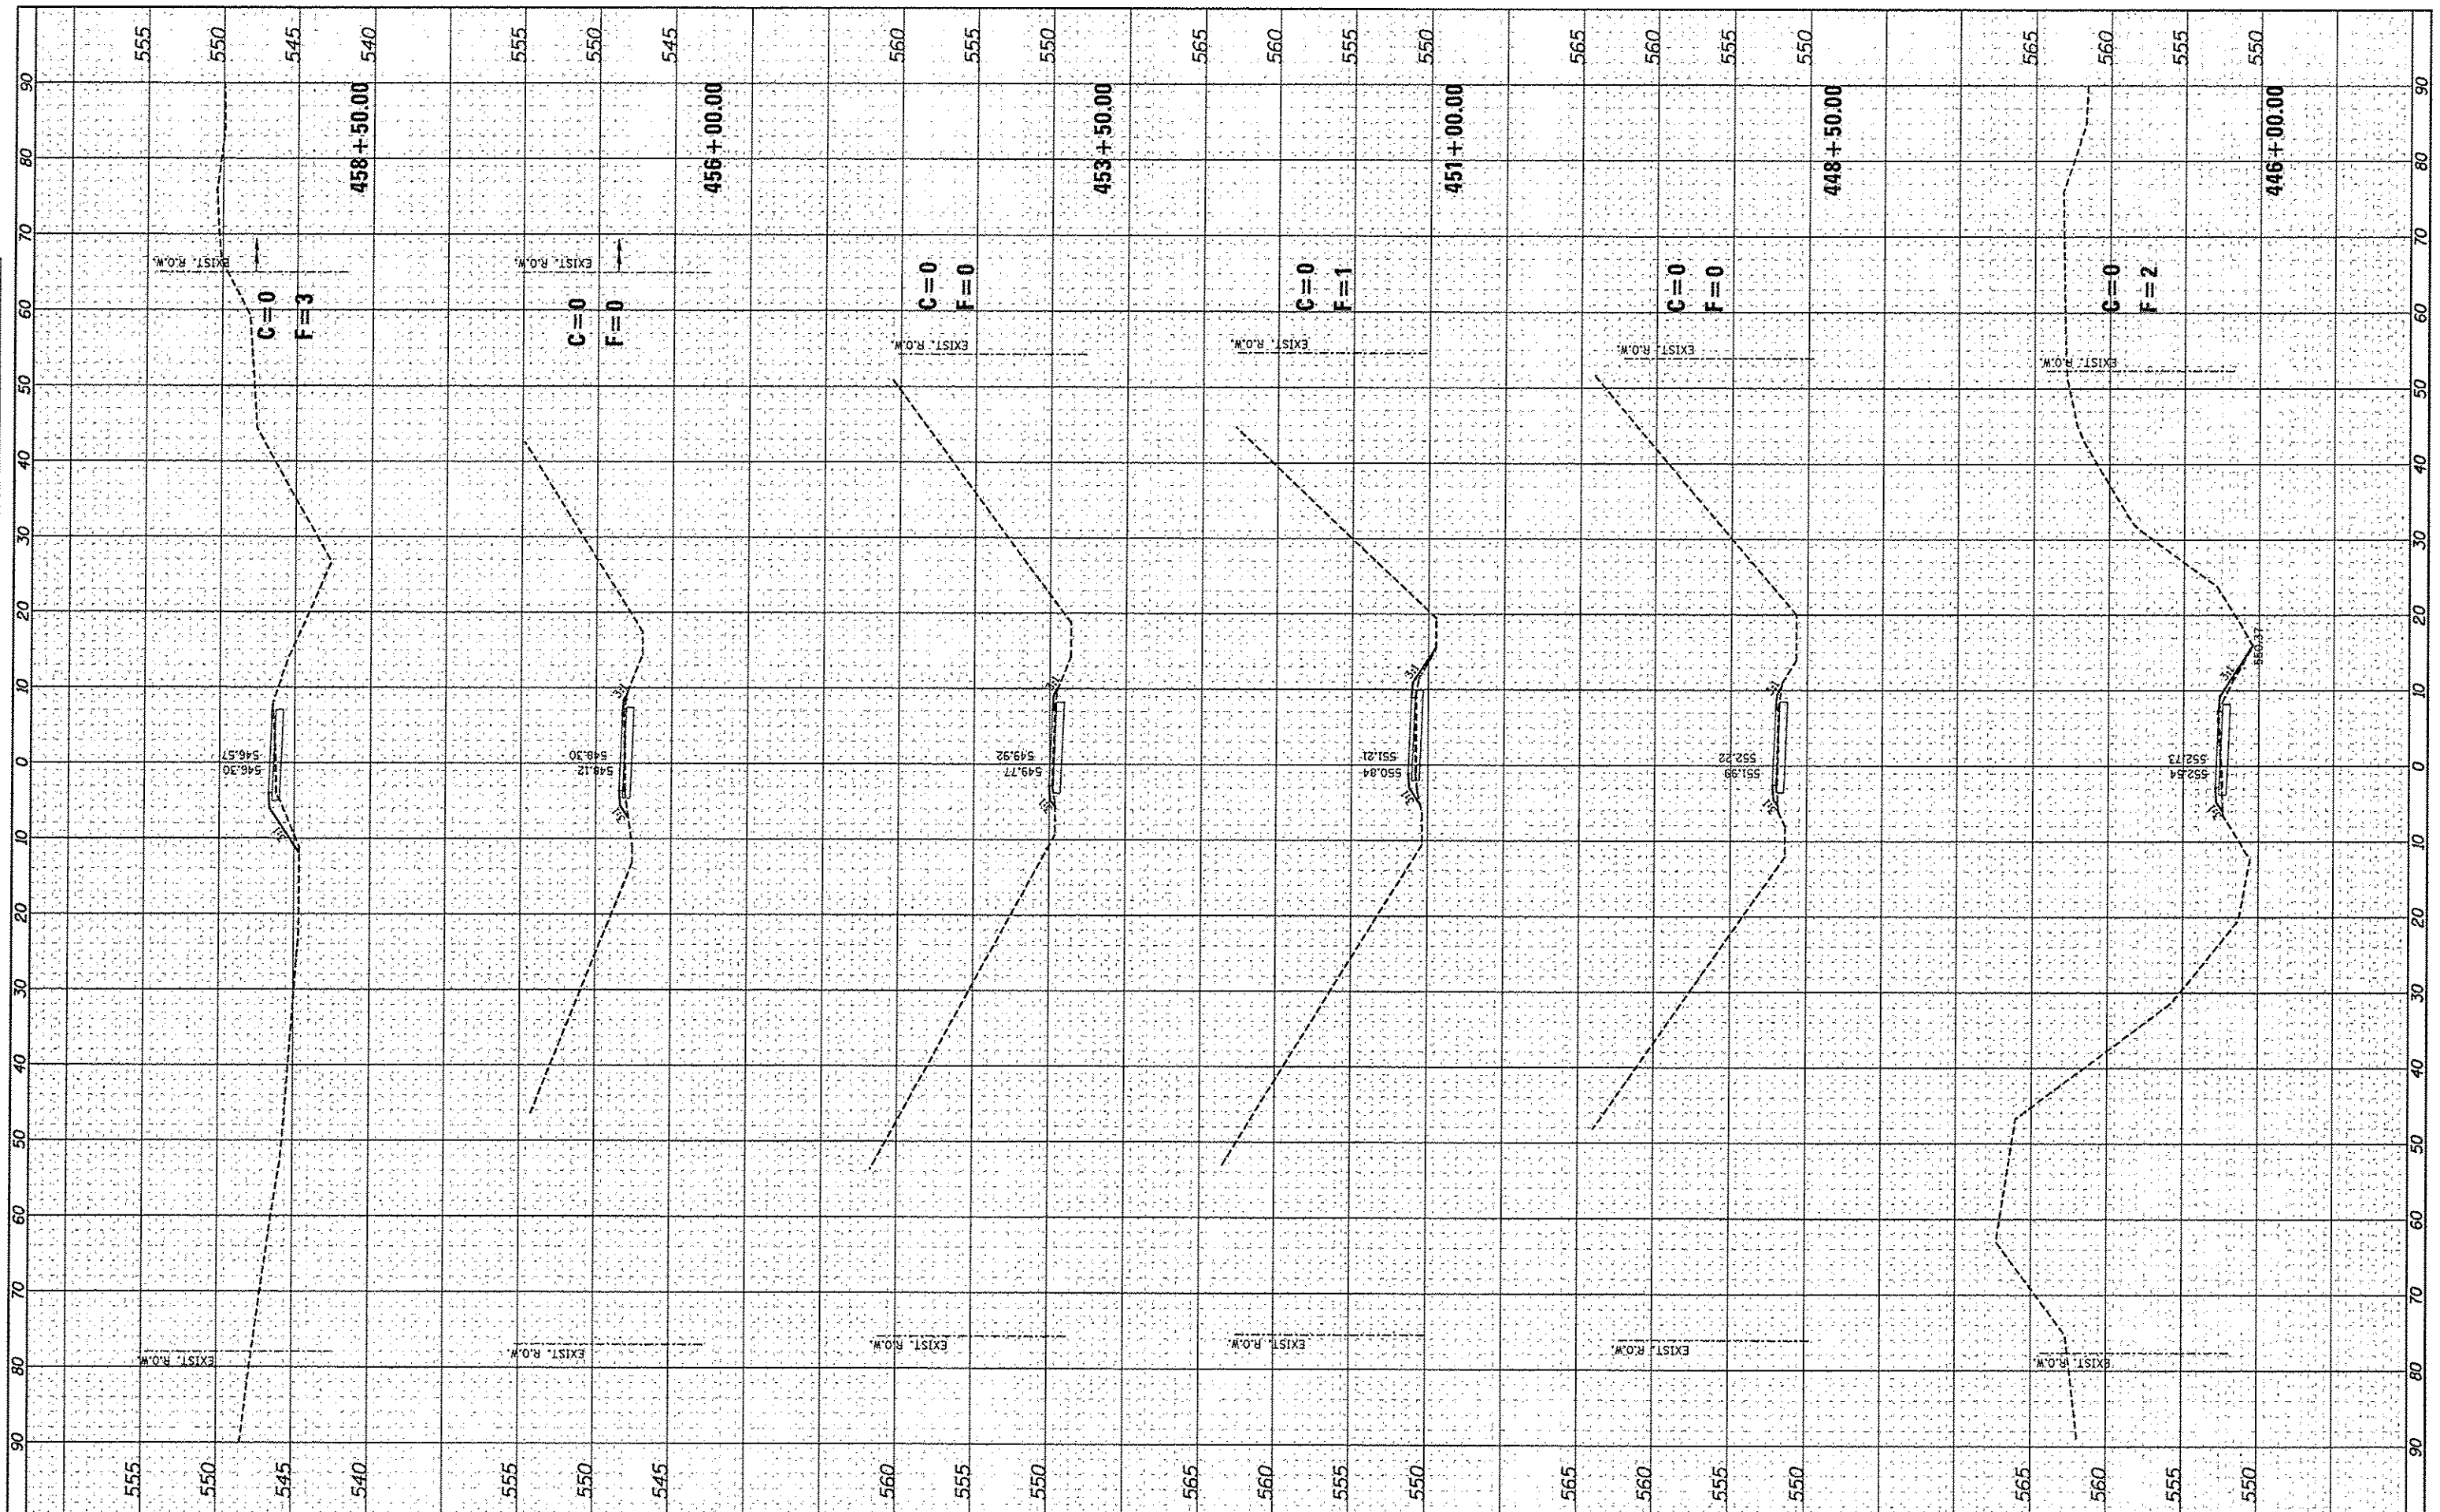

FILE NAME *	USER NAME * Jeremy	DESIGNED - SAS	REVISED -	MADISON COUNTY TRANSIT DISTRICT HERITAGE BIKEWAY	HERITAGE BIKEWAY CROSS SECTIONS			F.A. RTE.	SECTION	COUNTY	TOTAL SHEETS	SHEET NO.
#FILE#		DRAWN - JDH	REVISED -		SCALE: 1"=10'			06-00016-00-BT	MADISON	310	297	
		CHECKED - WJB	REVISED -		SHEET NO. 40 OF 46 SHEETS			STA. 446+00.00 TO STA. 458+50.00		CONTRACT NO. 97433		
		DATE - 11/30/12	REVISED -		[ILLINOIS] FED. AID PROJECT							