


FINAL SURVEY	BY	DATE
REVISIONS		
NOTE BOOK		
AREAS DELETED		

ORIGINAL SURVEY	BY	DATE
REVISIONS		
NOTE BOOK		
AREAS DELETED		

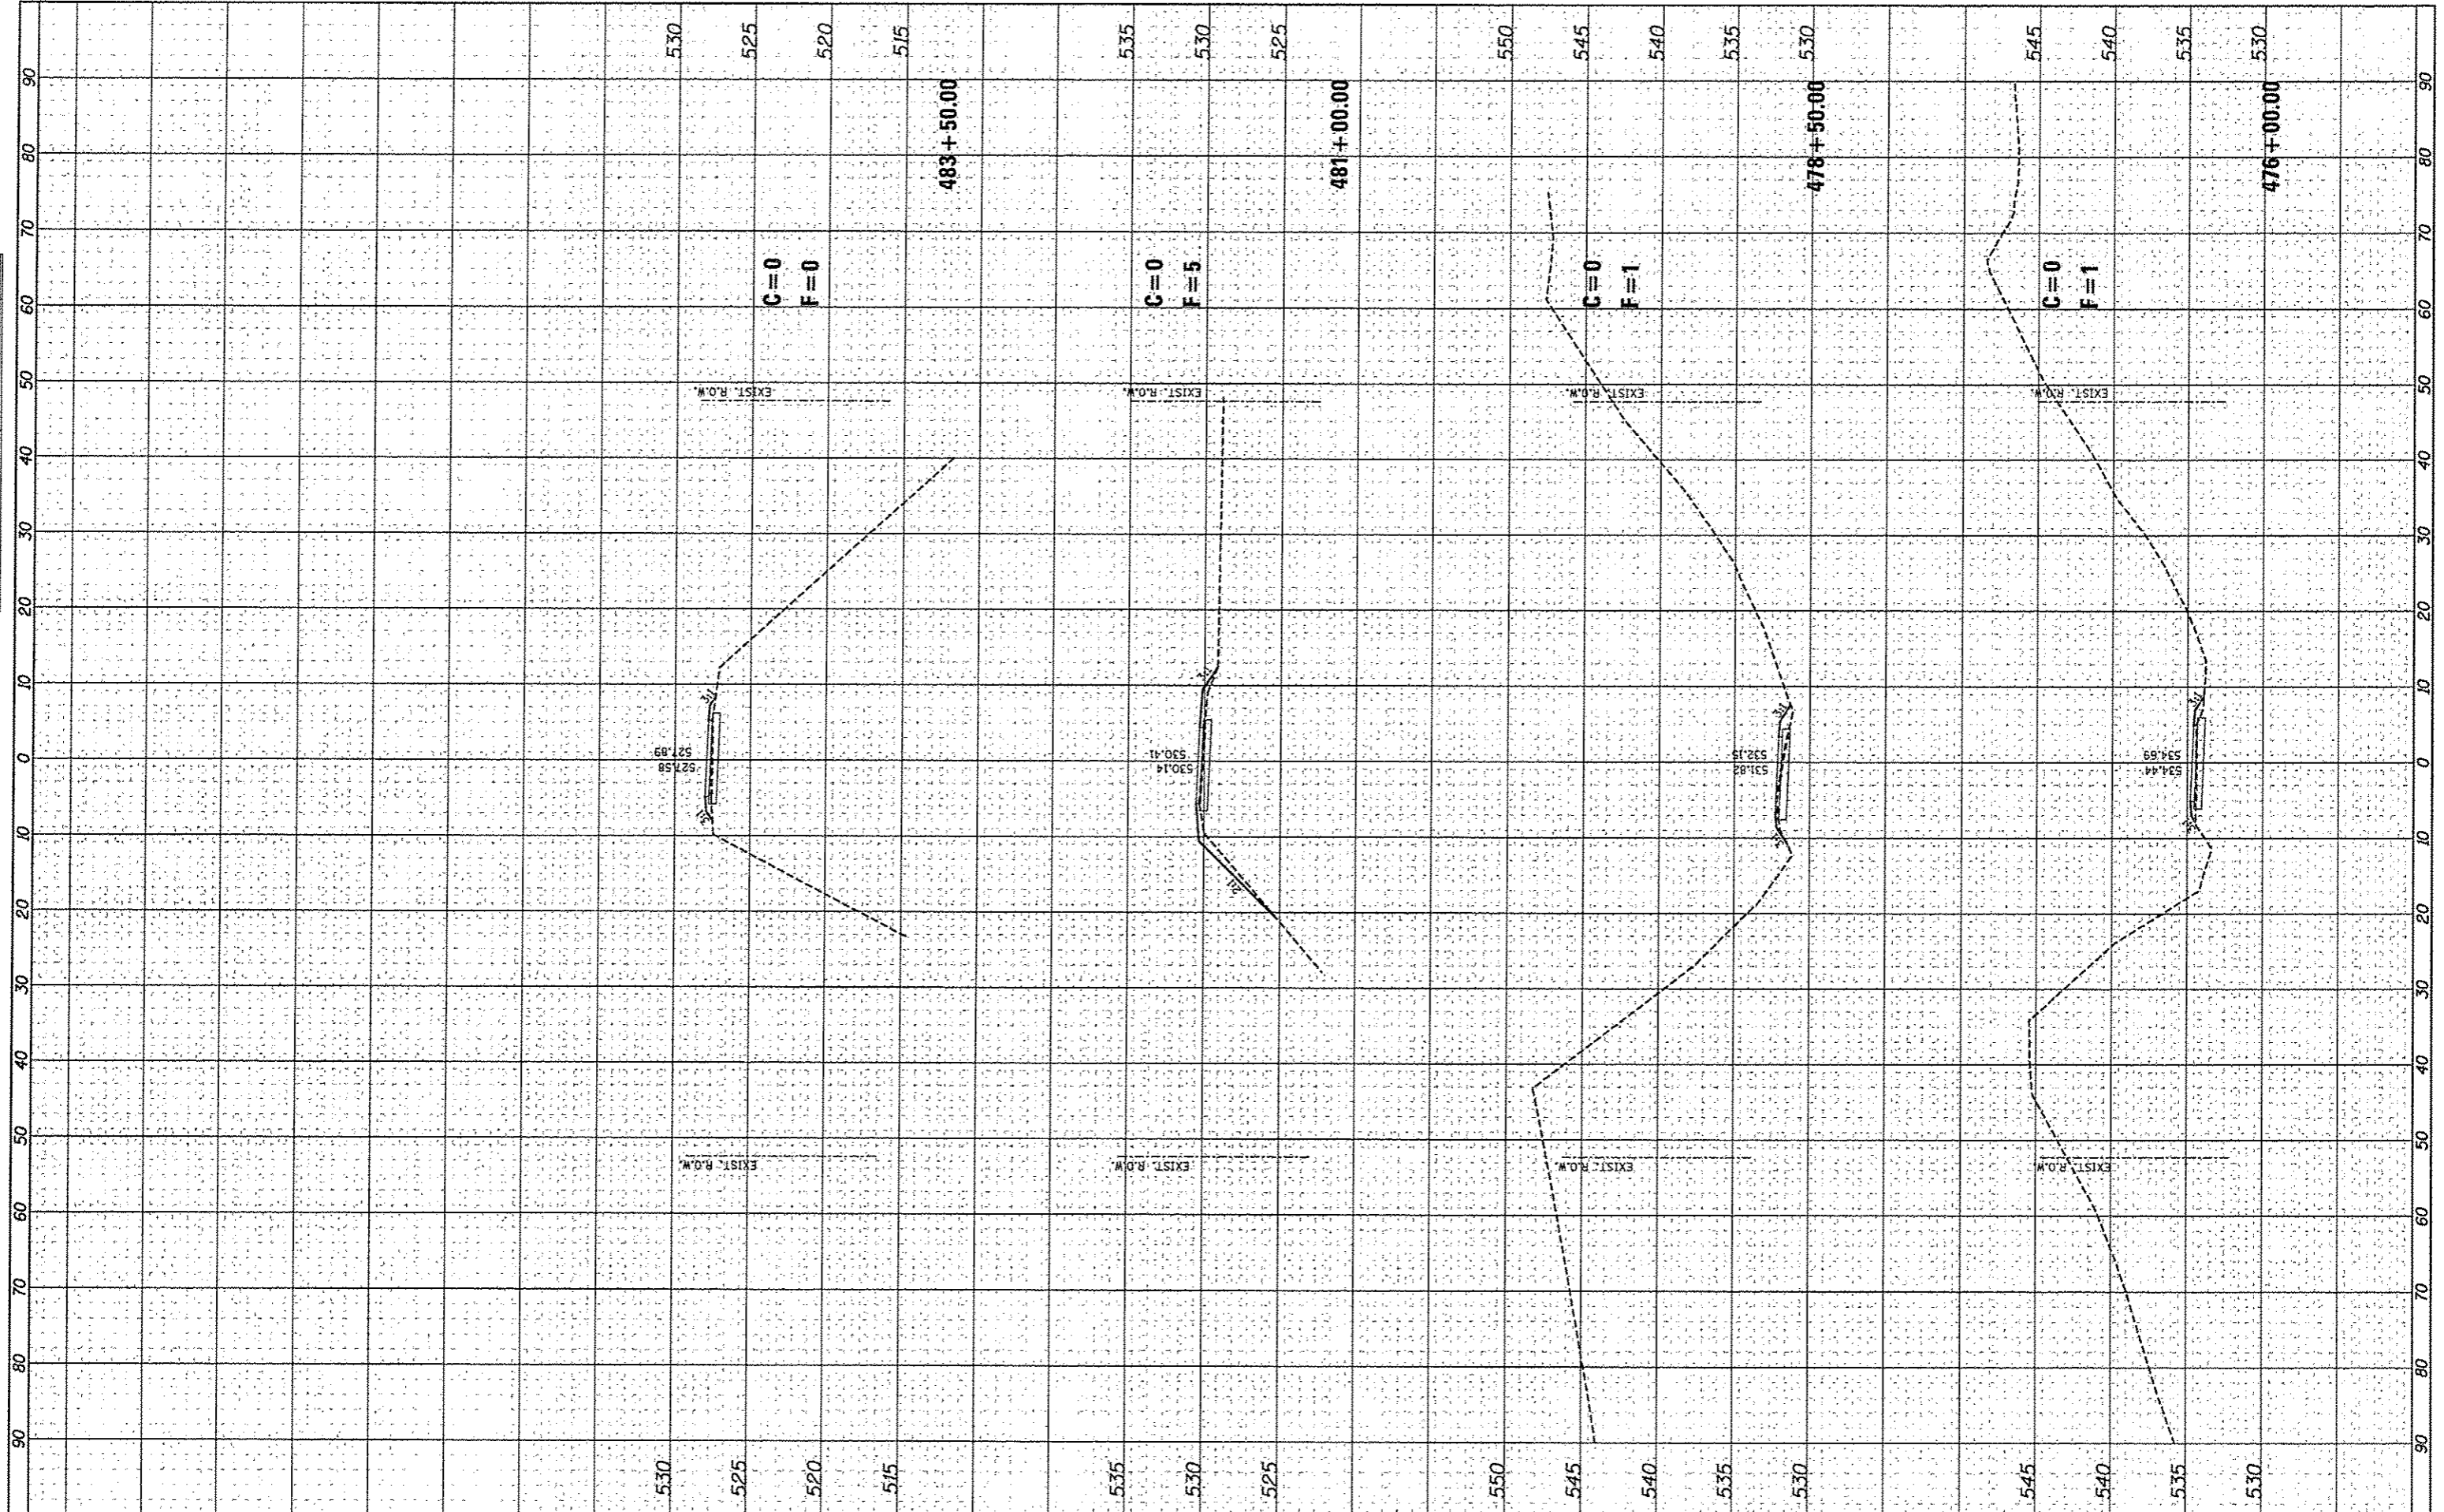

FILE NAME *	USER NAME = Jeremy	DESIGNED - SAS	REVISED -	MADISON COUNTY TRANSIT DISTRICT HERITAGE BIKEWAY	HERITAGE BIKEWAY CROSS SECTIONS		F.A. RTE.	SECTION	COUNTY	TOTAL SHEETS	SHEET NO.
#FILE#		DRAWN - JQH	REVISED -		SCALE: 1"=10'	SHEET NO. 43 OF 46 SHEETS	STA. 476+00.00 TO STA. 483+50.00	06-00016-00-BT	MADISON	310	300
		CHECKED - WJB	REVISED -							CONTRACT NO. 97433	
		DATE - 11/30/12	REVISED -							ILLINOIS FED. AID PROJECT	