


BY	DATE
SURVEYED	
PLOTTED	
NOTE BOOK	
AREAS CHECKED	
NO.	

BY	DATE
SURVEYED	
PLOTTED	
NOTE BOOK	
AREAS CHECKED	
NO.	

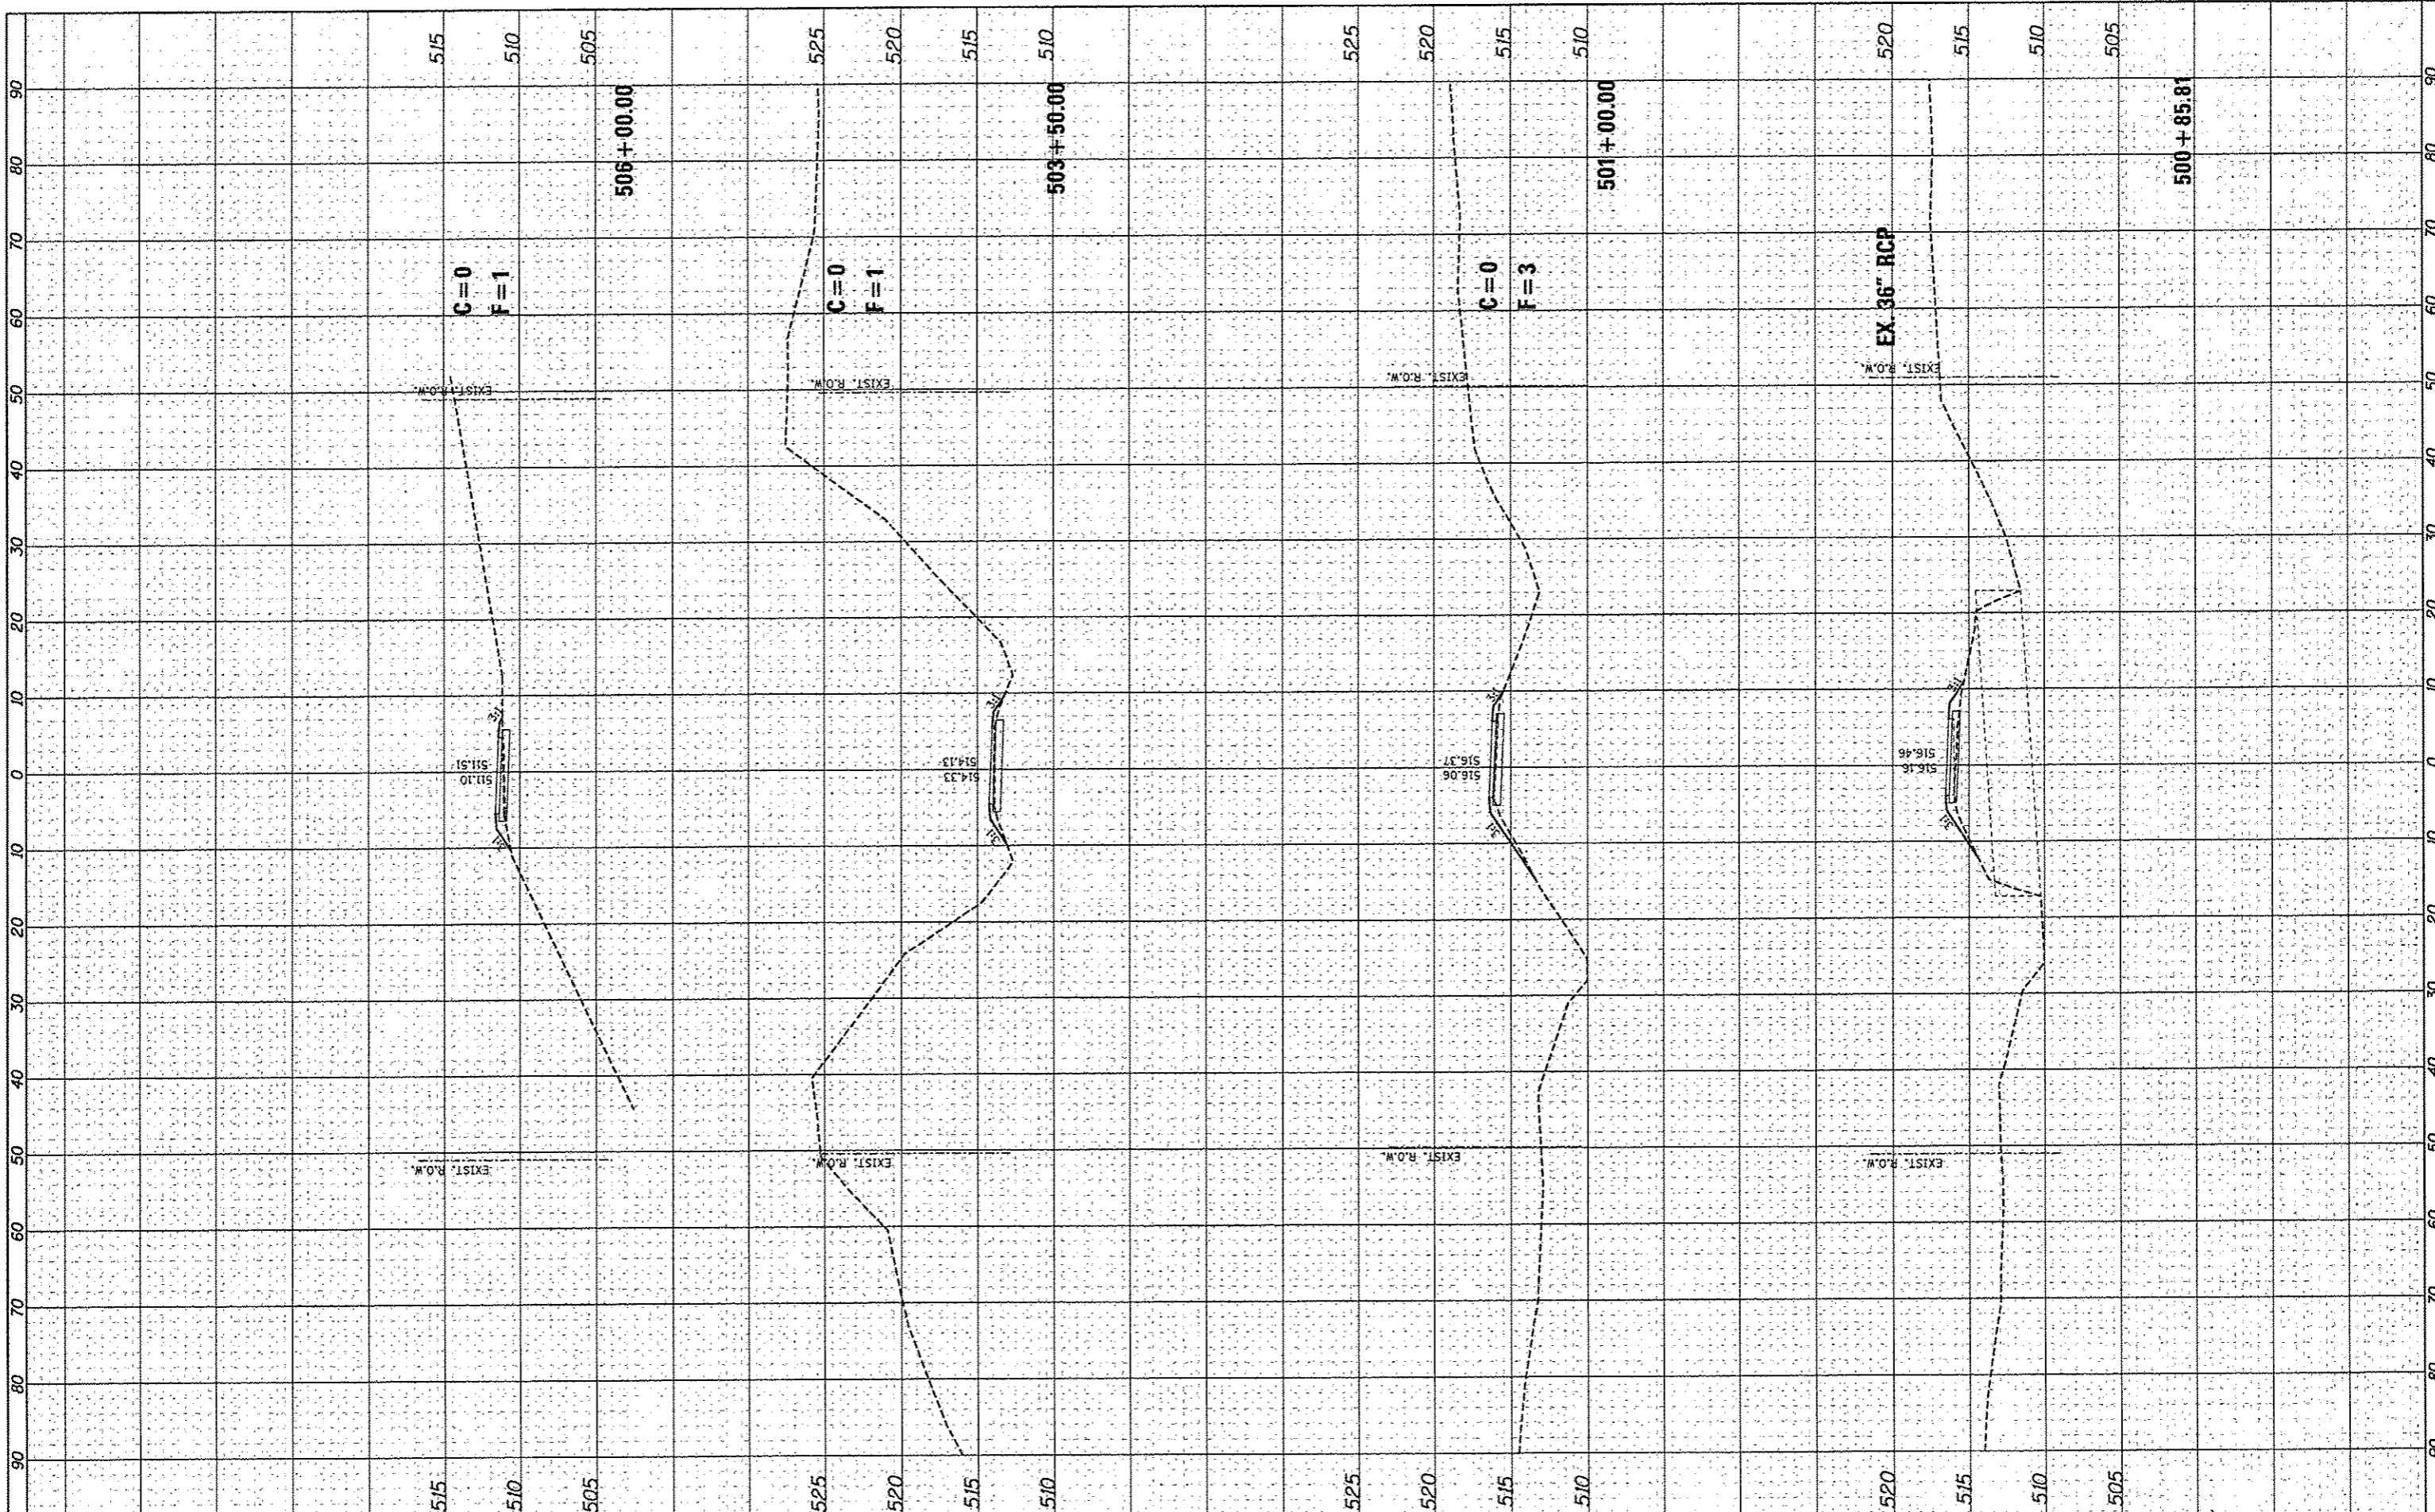

FILE NAME *
#FILE#

USER NAME = Jeremy
DESIGNED - SAS
DRAWN - JQH
CHECKED - WJB
DATE - 11/30/12

REVISED -
REVISED -
REVISED -
REVISED -

**MADISON COUNTY TRANSIT DISTRICT
HERITAGE BIKEWAY**

**HERITAGE BIKEWAY
CROSS SECTIONS**
SCALE: 1"=10'
SHEET NO. 45 OF 46 SHEETS
STA. 500+85.81 TO STA. 506+00.00

F.A. RTE.	SECTION	COUNTY	TOTAL SHEETS	SHEET NO.
	06-00016-00-BT	MADISON	310	303
				CONTRACT NO. 97433
ILLINOIS FED. AID PROJECT				