


DATE	
BY	
NO.	
FINAL SURVEY	
NOTE BOOK	
NO.	
SURVEYED	
PLOTTED	
TEMPLATE	
AREAS CHECKED	

DATE	
BY	
NO.	
ORIGINAL SURVEY	
NOTE BOOK	
NO.	
SURVEYED	
PLOTTED	
TEMPLATE	
AREAS CHECKED	

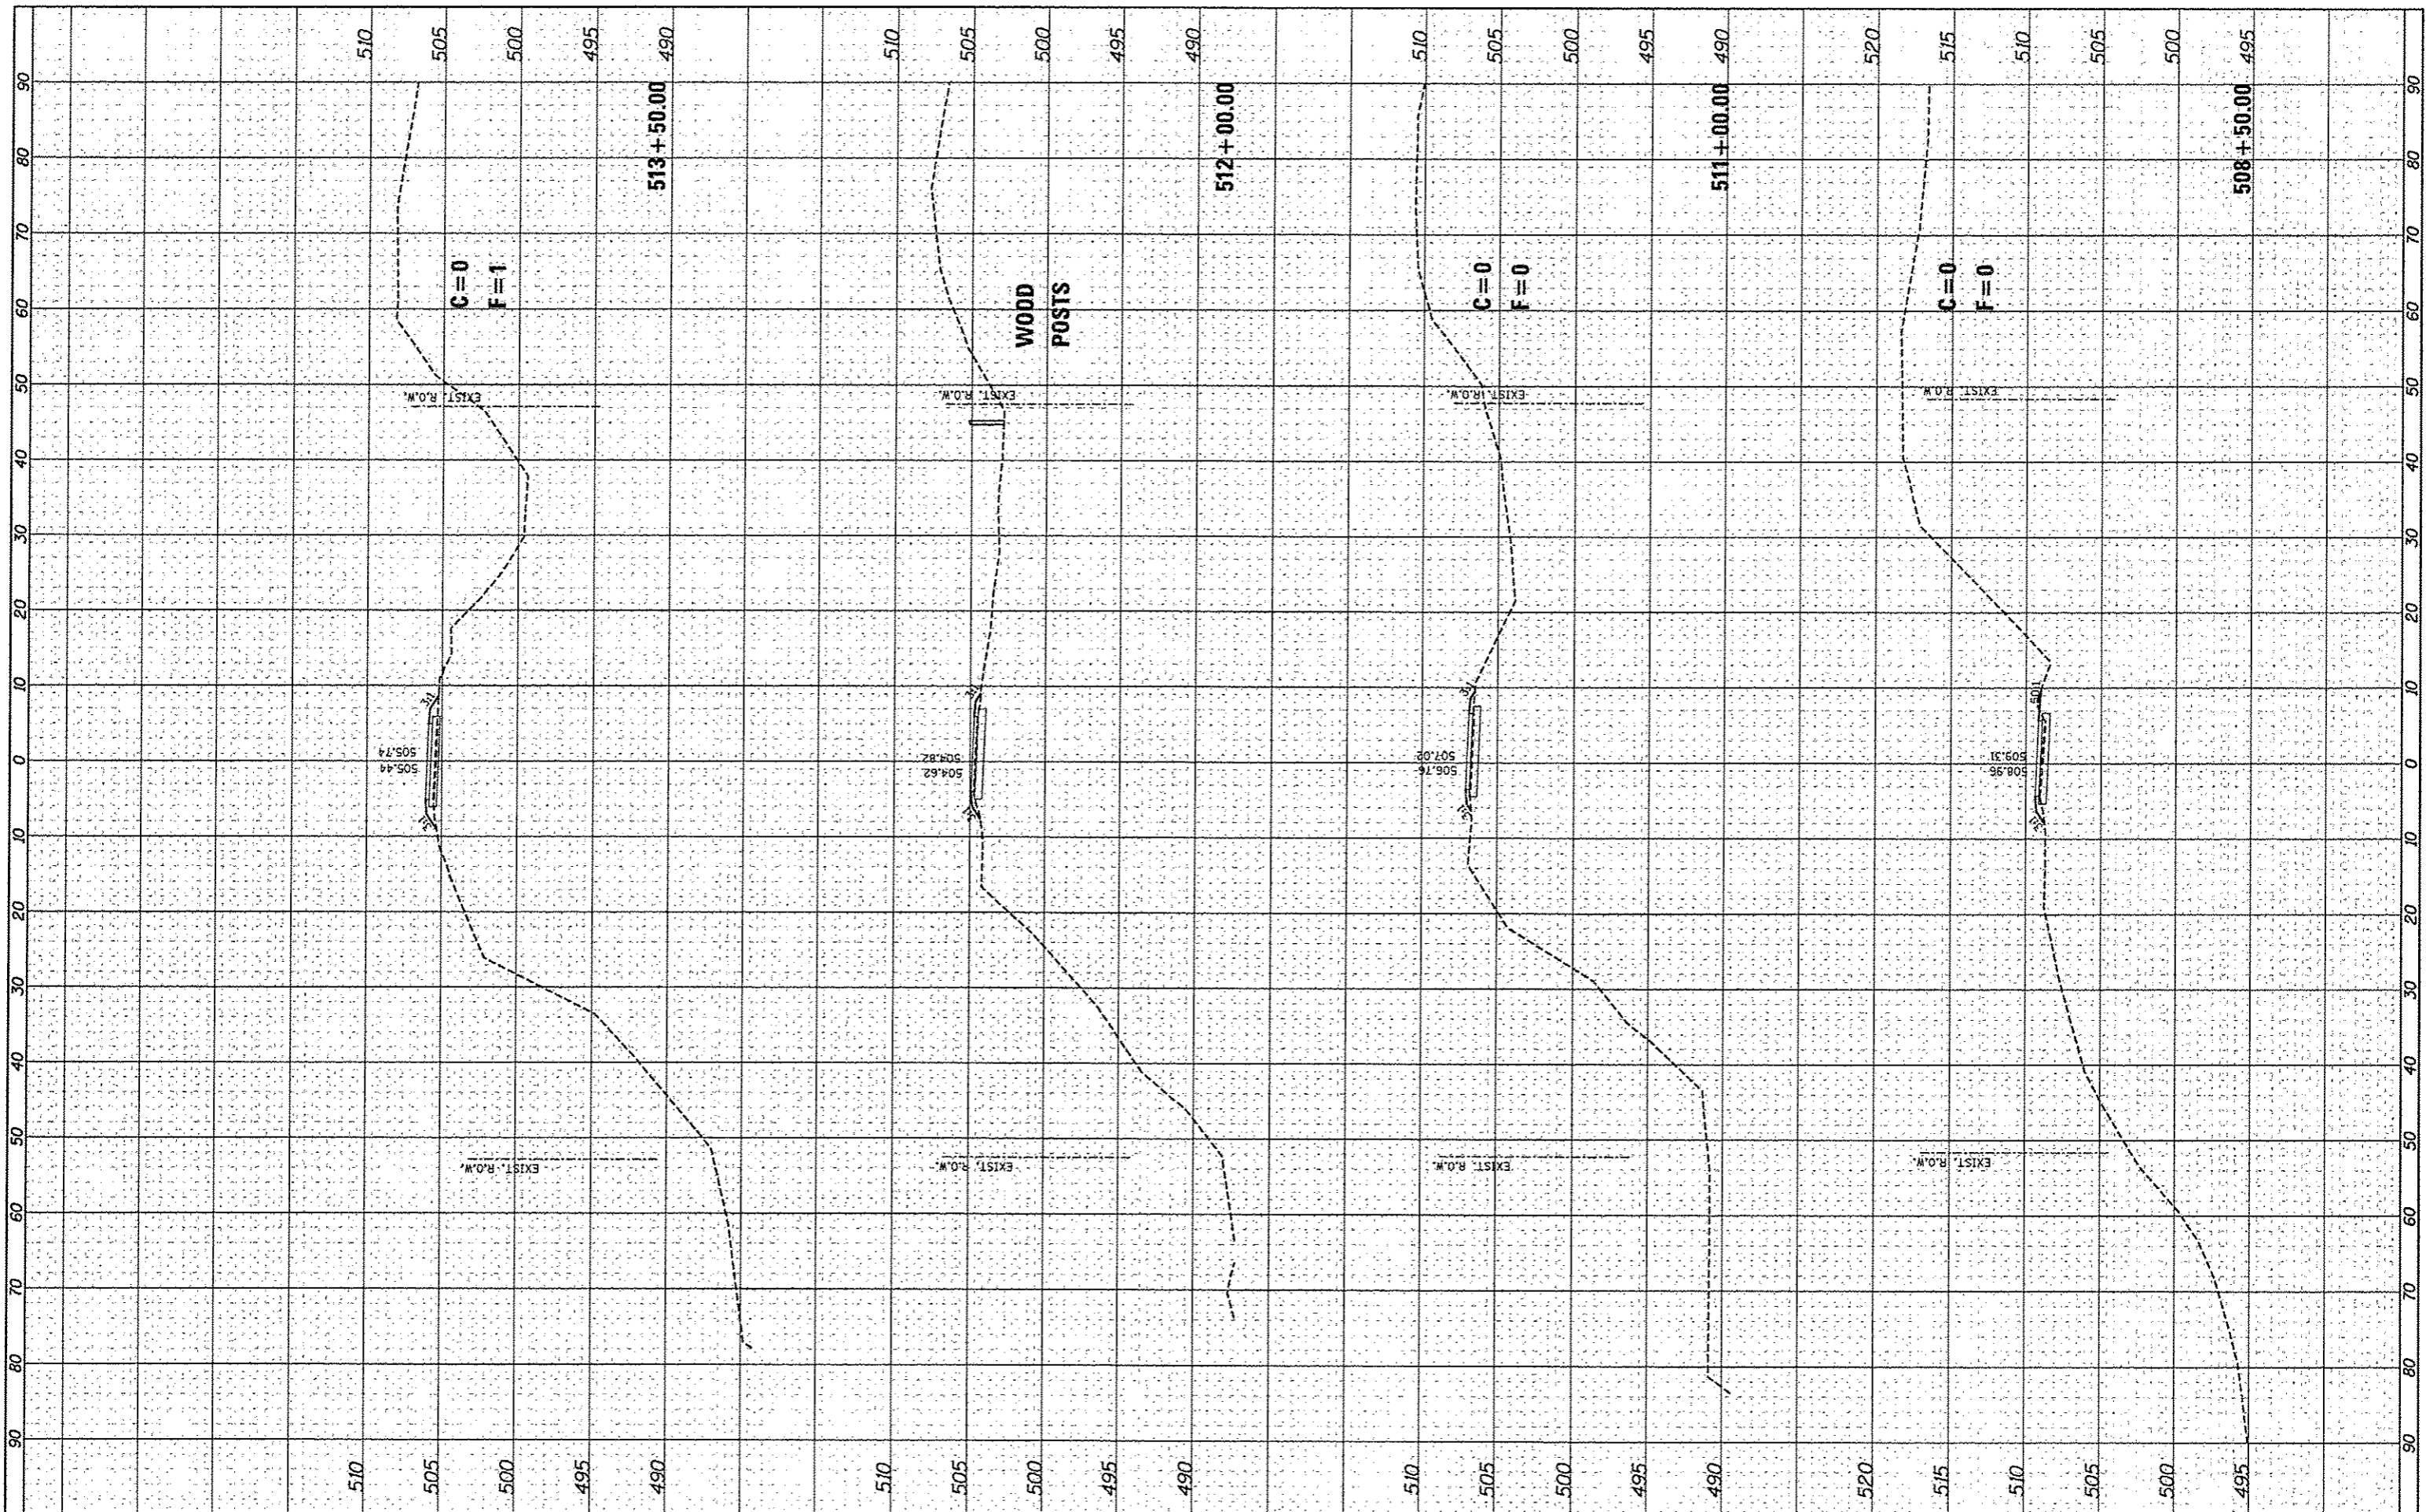

FILE NAME *	USER NAME * Jeremy	DESIGNED - SAS	REVISED -	MADISON COUNTY TRANSIT DISTRICT HERITAGE BIKEWAY	HERITAGE BIKEWAY CROSS SECTIONS			F.A. RTE.	SECTION	COUNTY	TOTAL SHEETS	SHEET NO.
#FILE#		DRAWN - JQH	REVISED -		SCALE: 1"=10'	SHEET NO. 46 OF 46 SHEETS	STA. 508+50.00 TO STA. 513+50.00	06-00016-00-BT	MADISON	310	304	
		CHECKED - WJB	REVISED -					CONTRACT NO. 97433				
		PLOT DATE * 12/19/2012	DATE - 11/30/12					ILLINOIS FED. AID PROJECT				