


FINAL SURVEY	BY	DATE
PLOTTED		
NOTE BOOK		
AREAS CHECKED		
NO.		

ORIGINAL SURVEY	BY	DATE
SKETCHED		
NOTE BOOK		
AREAS CHECKED		
NO.		

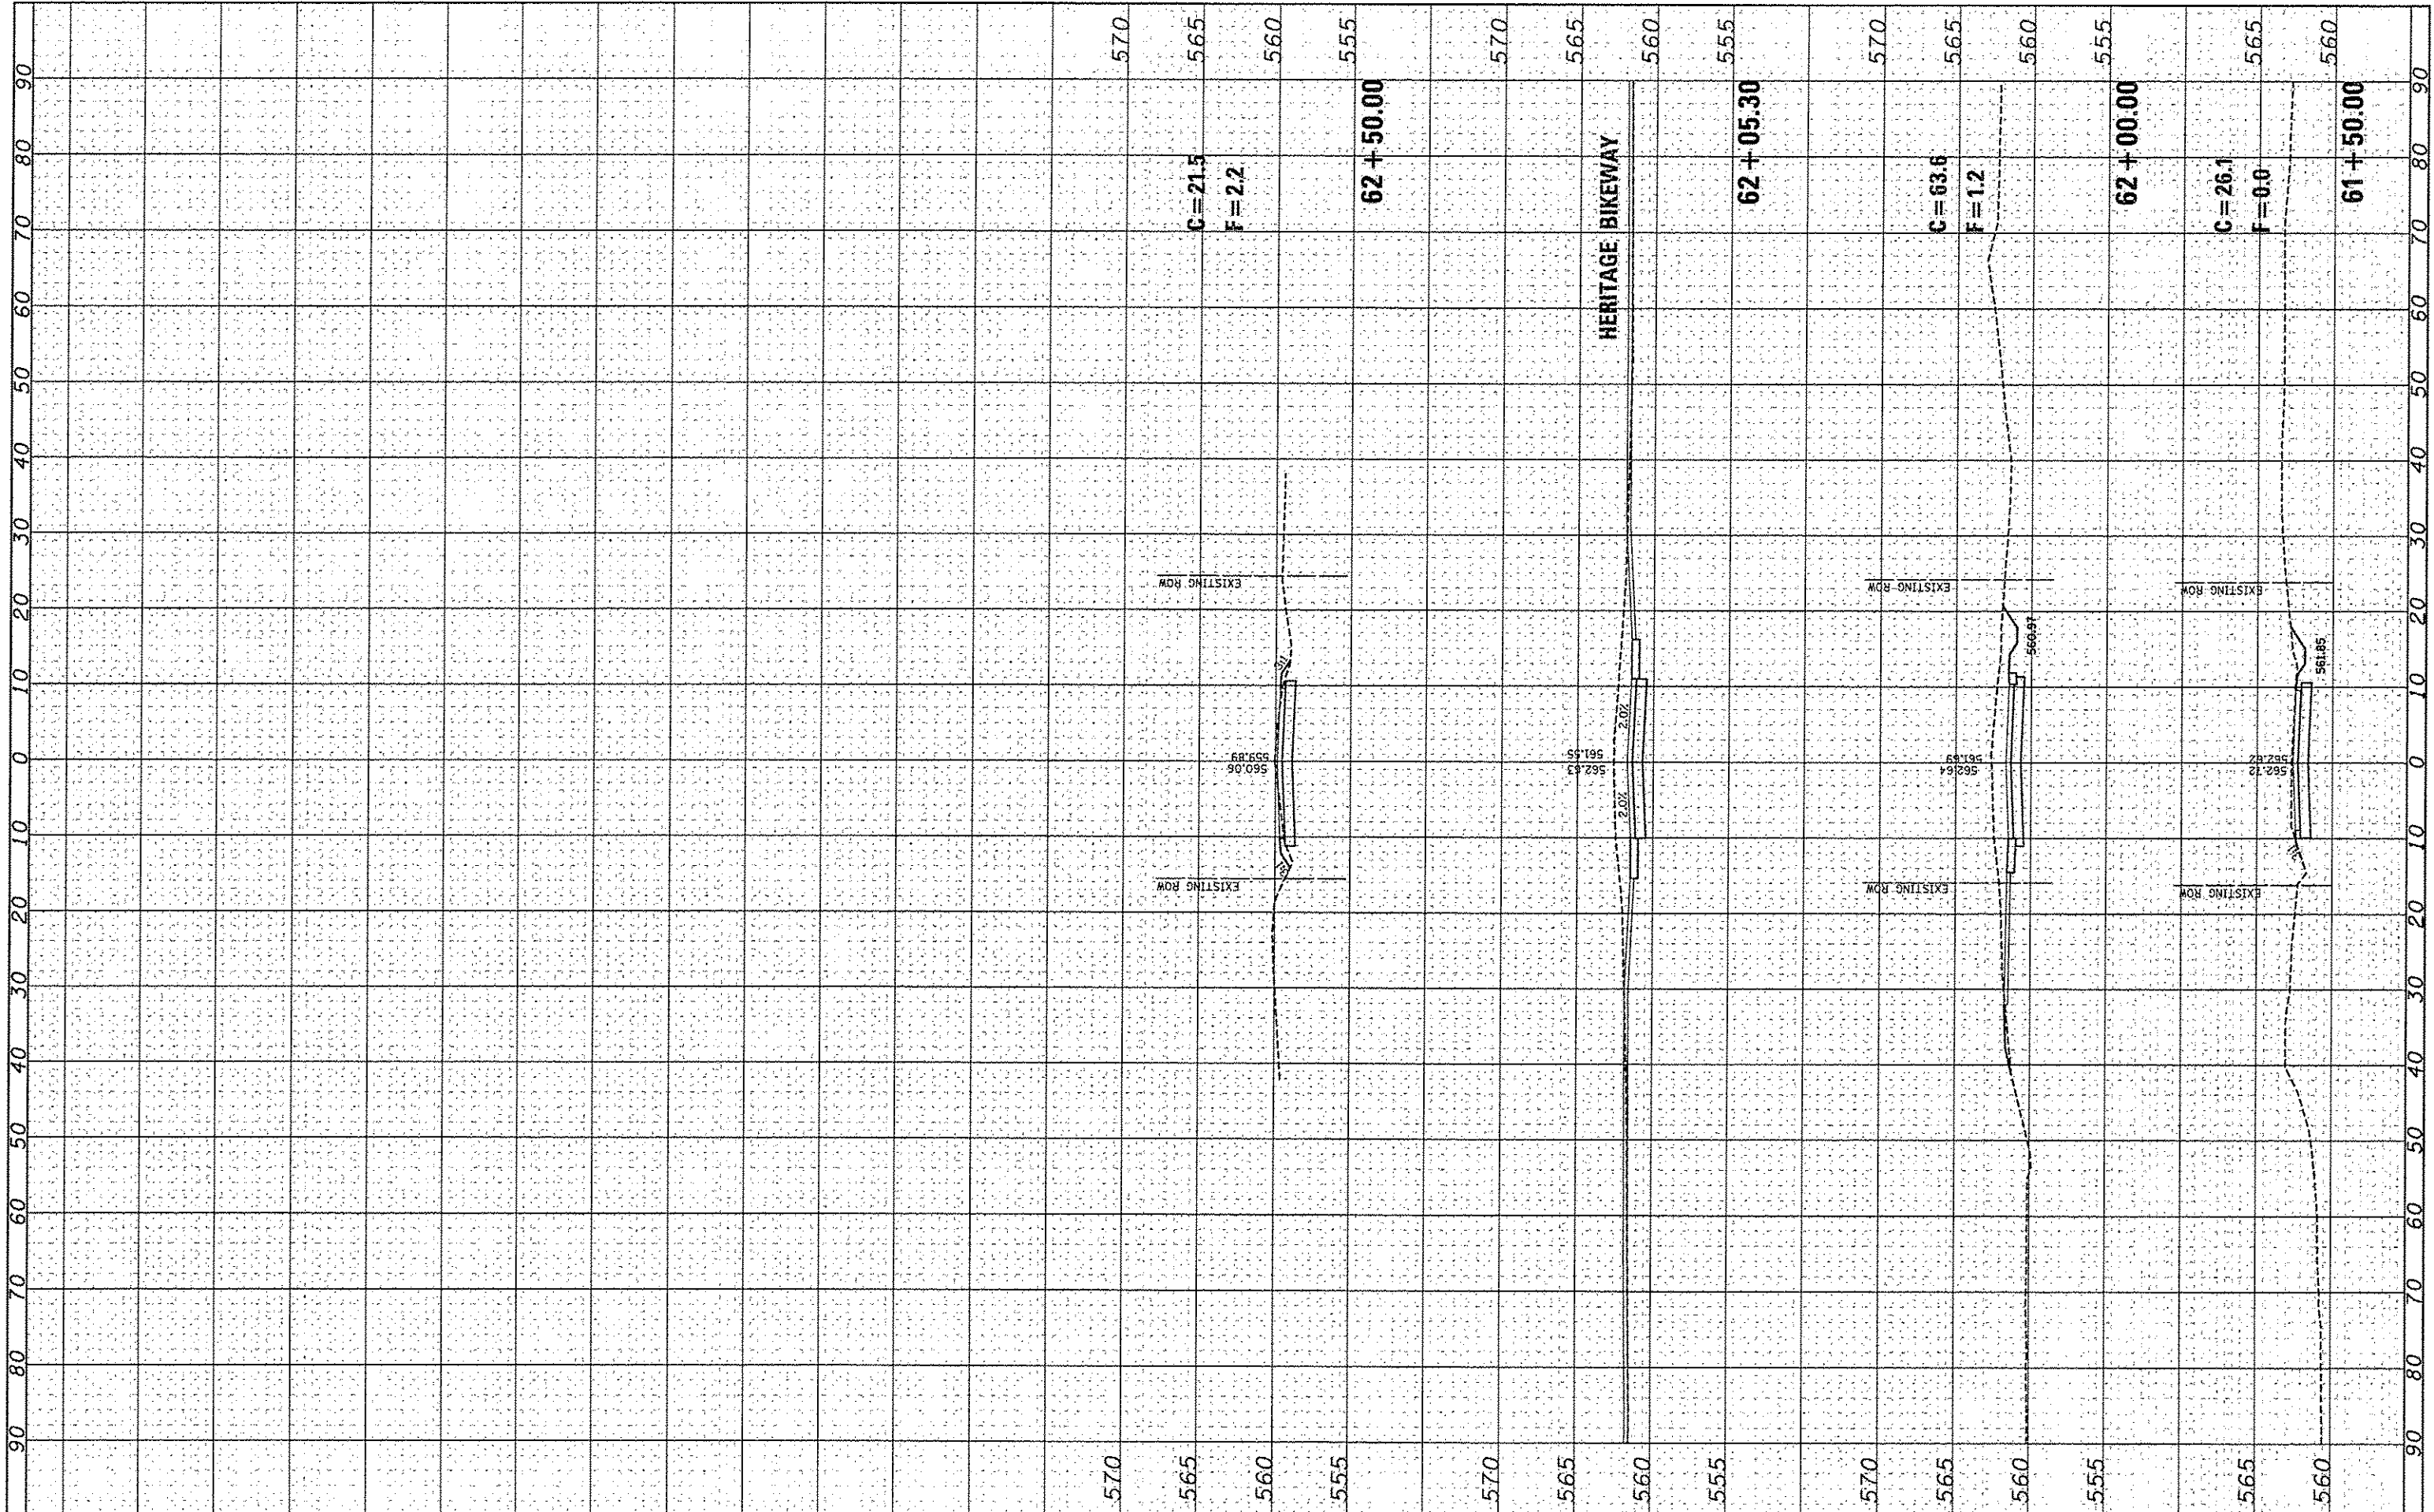

FILE NAME *	USER NAME * Jeremy	DESIGNED - SAS	REVISED -	<b>MADISON COUNTY TRANSIT DISTRICT HERITAGE BIKEWAY</b>	<b>RIDGE VIEW ROAD CROSS SECTIONS</b>			F.A. RTE.	SECTION	COUNTY	TOTAL SHEETS	SHEET NO.
#FILE#		DRAWN - JDH	REVISED -		SCALE: 1"=10'	SHEET NO. 1 OF 1 SHEETS	STA. 61+50.00 TO STA. 62+50.00	06-00016-00-BT	MADISON	310	306	
		CHECKED - WJB	REVISED -					CONTRACT NO. 97433				
		DATE - 11/30/12	REVISED -					ILLINOIS FED. AID PROJECT				