



# LEGEND

CHAIN LINK FENCE REMOVAL	
SLOPE REPAIR (FURNISHED EXCAVATION)	
GRADING & SHAPING DITCHES	
REMOVAL OF EXISTING RIPRAP	
REMOVAL & DISPOSAL OF UNSUITABLE MATERIAL	

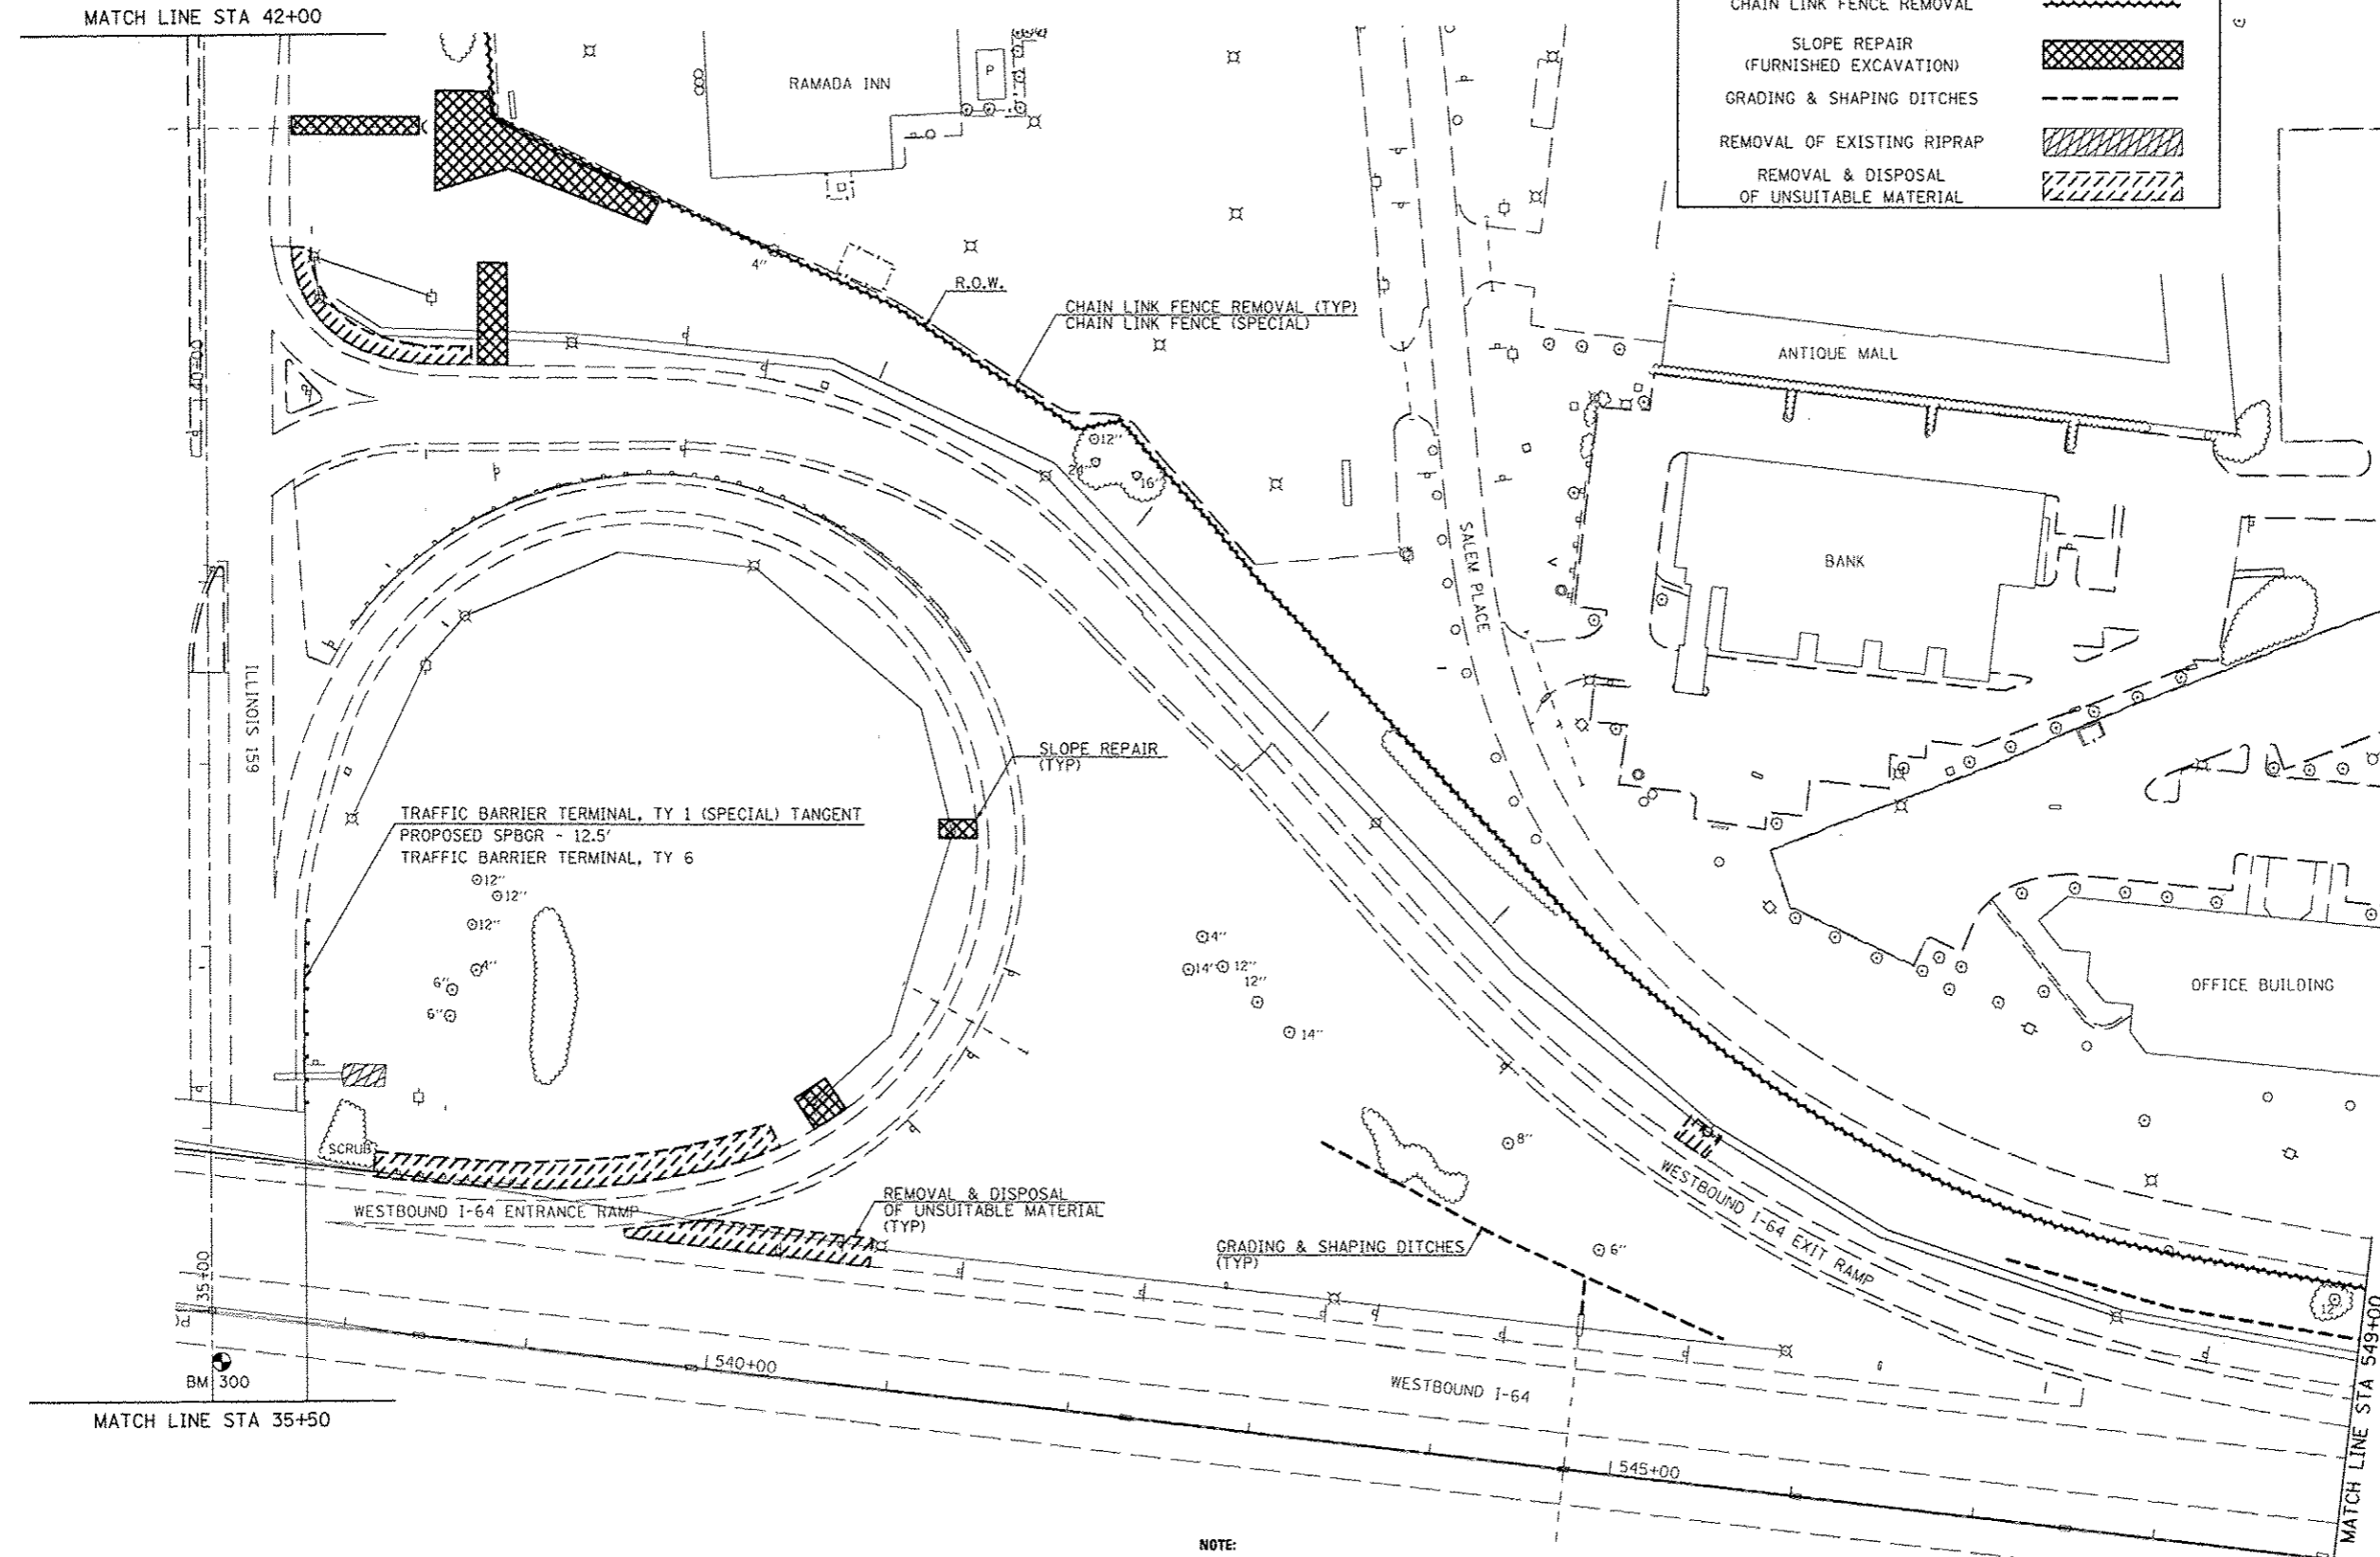

**NOTE:**  
 CADD DRAWINGS OF THE PROJECT WILL BE MADE AVAILABLE TO THE CONTRACTOR AT NO CHARGE FOR HISHER USE IN OBTAINING COORDINATES FOR LAYOUT OF THE PROPOSED IMPROVEMENTS

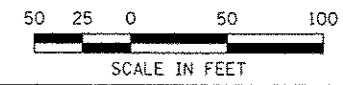

LAST SAVED: 7/15/2012 10:41:41 AM  
 PEN TABLE: VB-Half.tbl  
 PLOT DRIVER: Tr-VBdrv-Black-Half.plt

FILE NAME: \\20017\Code\TV_Plans\013_SitePlan_05.dwg	USER NAME: jspattibone	DESIGNED: -	REVISED: -
PLOT SCALE: 1/8" = 1' IN.	CHECKED: -	REVISIONS: -	REVISIONS: -
PLOT DATE: 8/28/2012 8:48:25 AM	DATE: -	REVISIONS: -	REVISIONS: -

**HORNER & SHIFRIN, INC.**  
 ENGINEERS  
 www.HornerShifrin.com

**FAIRVIEW HEIGHTS**

**SITE IMPROVEMENT PLAN**  
 NORTHEAST QUADRANT

SCALE: 1"=50' SHEET NO. 5 OF 10 SHEETS STA. TO STA.

I-64 / IL 159  
 INTERCHANGE ENHANCEMENT  
 CONTRACT NO. 97455  
 SECTION 08-00037-00-LS

TOTAL SHEETS	SHEET NO.
60	13