


MATCH LINE STA 27+00

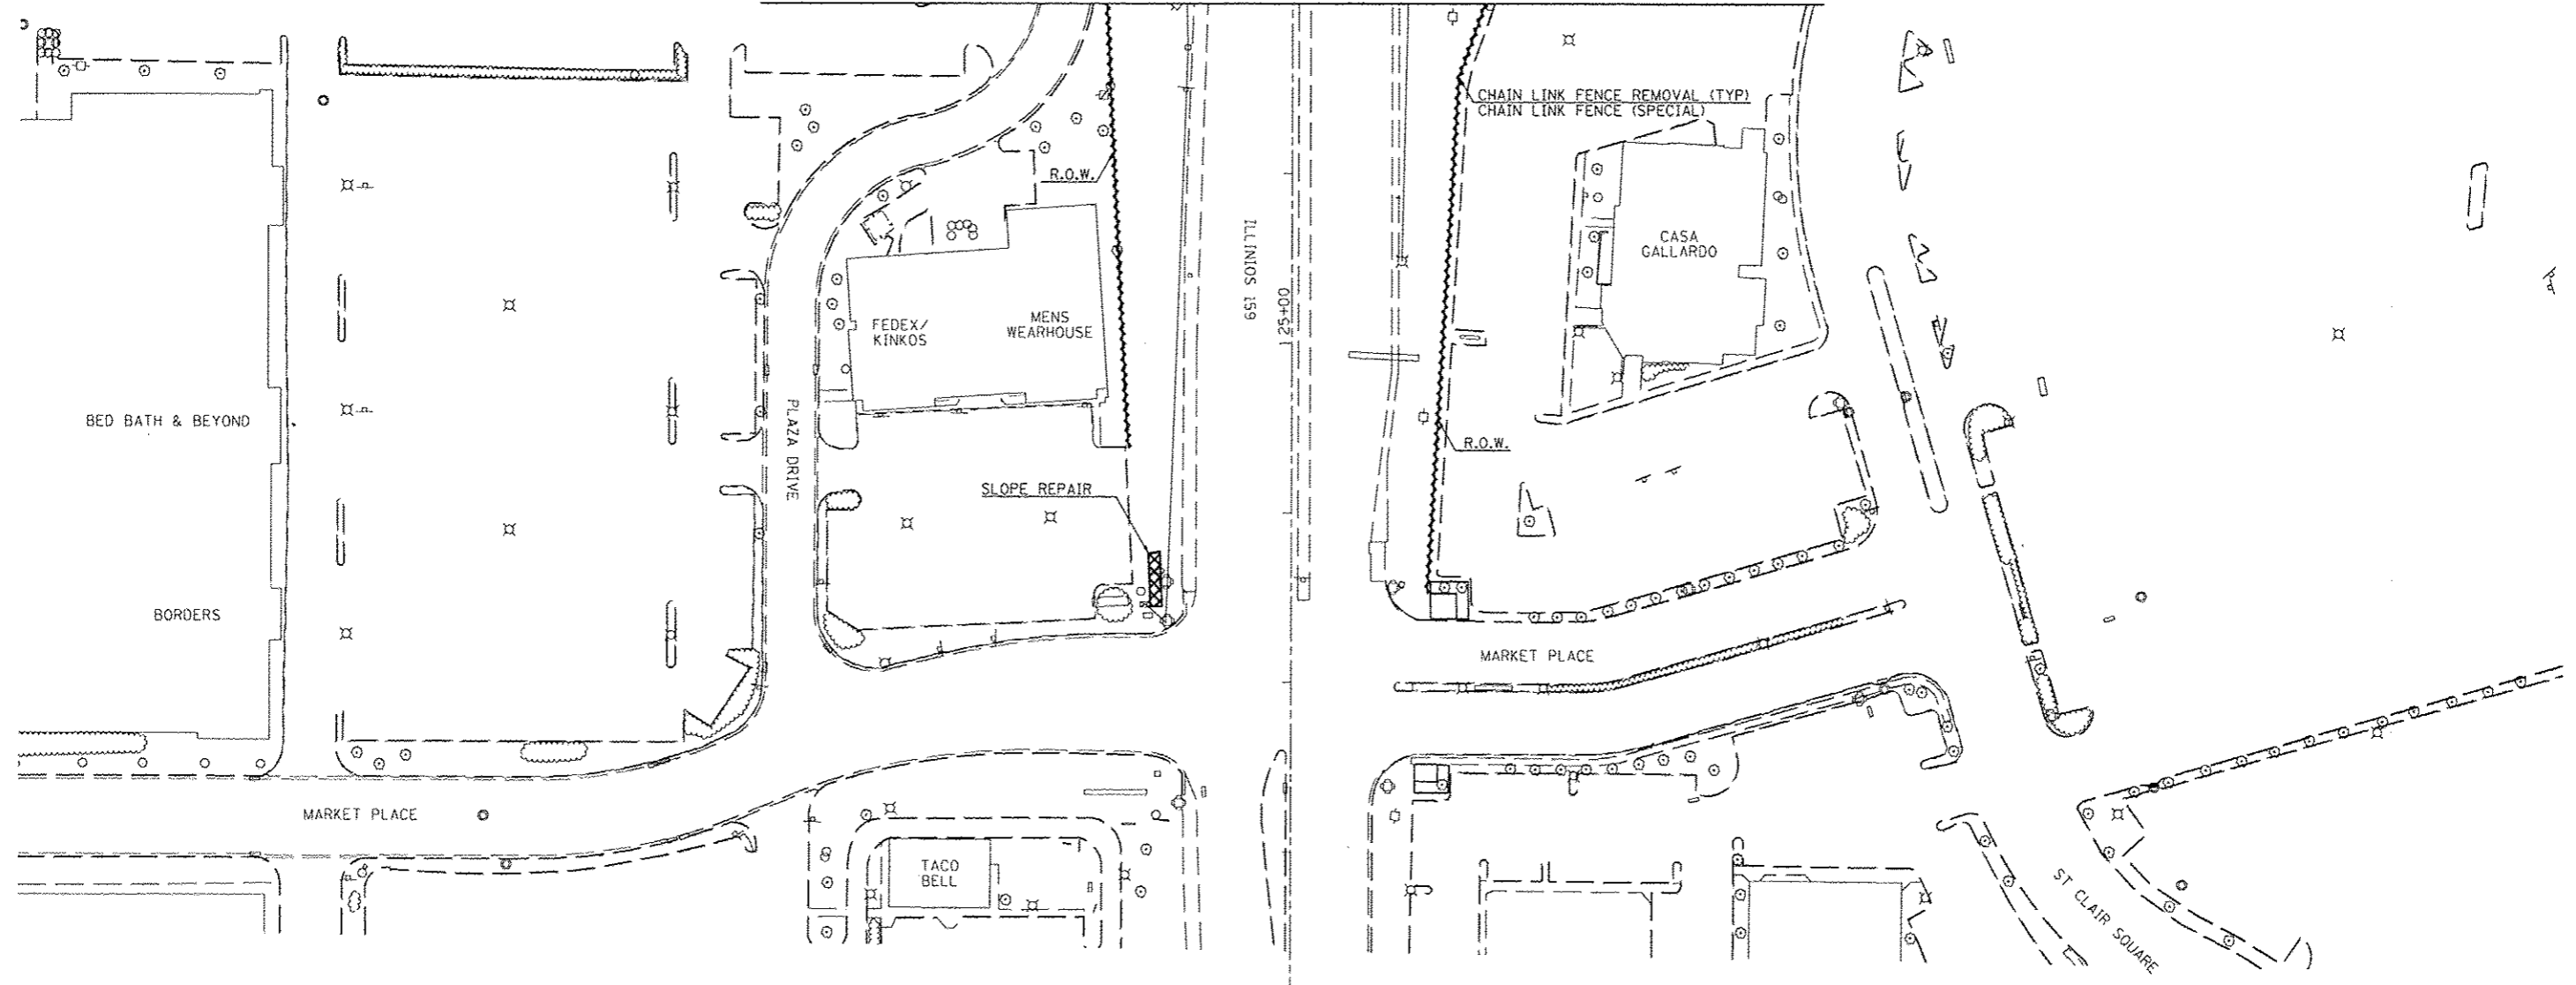

POT STA 20+00.00

**LEGEND**

CHAIN LINK FENCE REMOVAL	
SLOPE REPAIR (FURNISHED EXCAVATION)	
GRADING & SHAPING DITCHES	
REMOVAL OF EXISTING RIPRAP	
REMOVAL & DISPOSAL OF UNSUITABLE MATERIAL	

**NOTE:**  
CADD DRAWINGS OF THE PROJECT WILL BE MADE AVAILABLE TO THE CONTRACTOR AT NO CHARGE FOR HIS/HER USE IN OBTAINING COORDINATES FOR LAYOUT OF THE PROPOSED IMPROVEMENTS

LAST SAVED = 7/6/2012  
PEN TABLE = VB-Half-51  
PLOT DRIVER = TR-V800f-Black-Half-01

FILE NAME = s:\08017\road\11\plans\017.SitePlan_09.dgn	USER NAME = j.pettibone	DESIGNED -	REVISED -
		DRAWN -	REVISED -
		CHECKED -	REVISED -
		DATE -	REVISED -

**HORNER & SHIFRIN, INC.**  
ENGINEERS  
www.Horner-Shifrin.com

**FAIRVIEW HEIGHTS**

<b>SITE IMPROVEMENT PLAN</b>			
IL 159			
- SOUTH OF INTERCHANGE			
SCALE: 1"=50'	SHEET NO. 9 OF 10 SHEETS	STA.	TO STA.

I-64 / IL 159		TOTAL SHEETS	SHEET NO.
INTERCHANGE ENHANCEMENT		60	17
CONTRACT NO. 97455			
SECTION 08-00037-00-LS			