

LEGEND

Existing Vegetation

- Tree
- Vegetation Including trees

Proposed Seeding
See Schedule Sheet 7


- Intorseeding (Special) - Turf Mix A
- Prairie Seeding (Special) - Mix B1
- Prairie Seeding (Special) - Mix B2
- Prairie Seeding (Special) - Mix C1
- Prairie Seeding (Special) - Mix C2
- Prairie Seeding (Special) - Mix D
- Prairie Seeding (Special) - Mix E

Structural Improvements


- Chain Link Fence (Special)
- Segmental Block Retaining Wall

Other Existing Features

- Light
- Utility Pole
- Sign - Various
- Sign - Interstate
- Sign - Private Commercial
- Vegetation on Private Property - for reference only

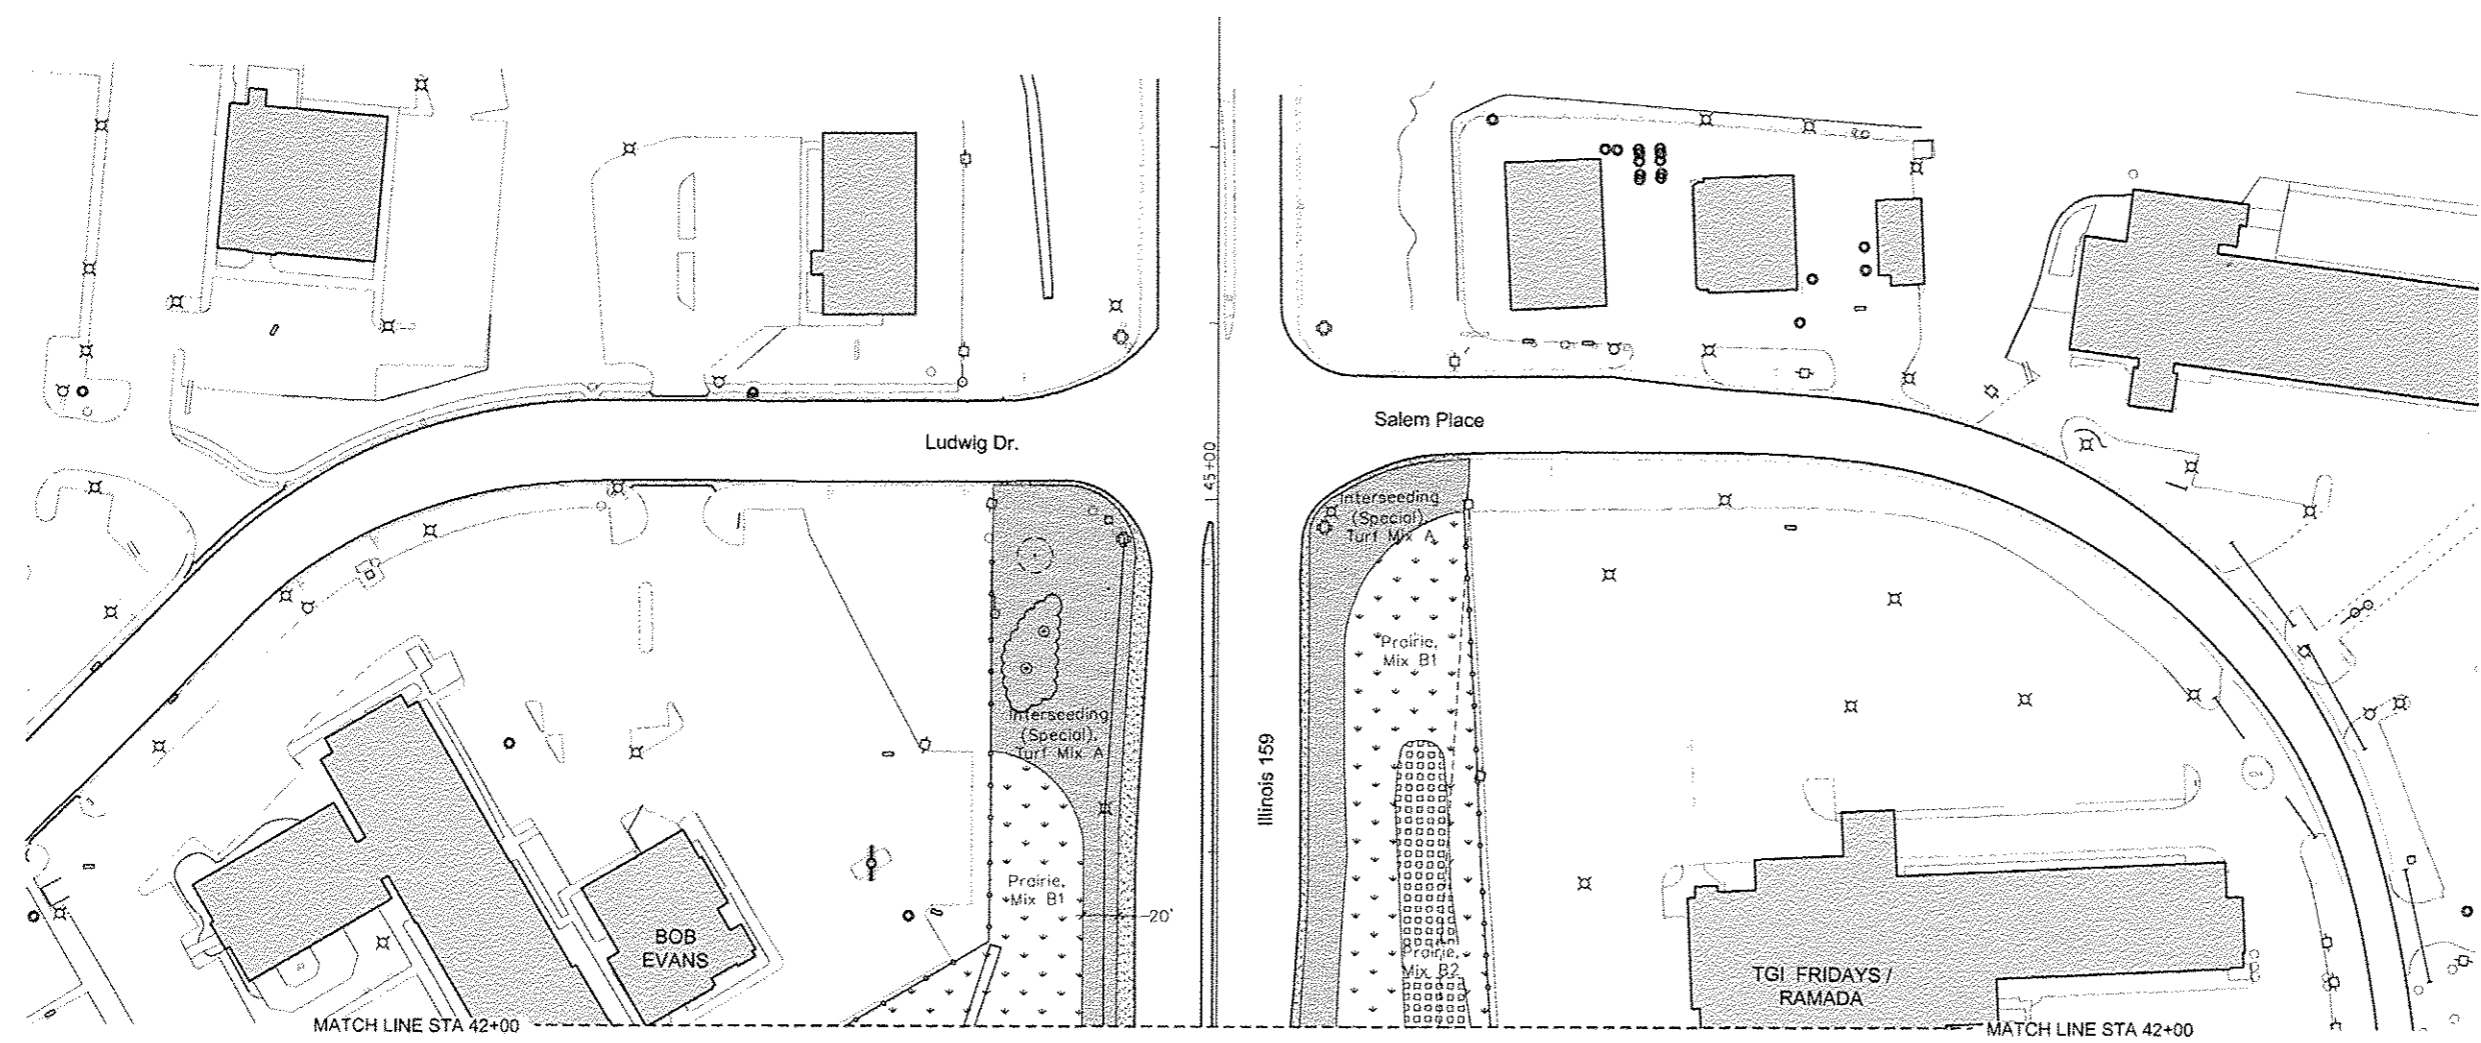

Note:
CADD drawings of the project will be made available to the contractor at no charge for use in obtaining coordinates for layout of the proposed improvements.

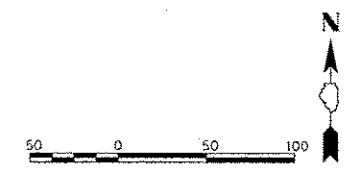

LAST SAVED = PEN TABLE PLOT DRIVER =

FILE NAME *	USER NAME * MMH	DESIGNED - SM	REVISED -		Massie & Massie Associates <small>LAND PLANNING AND LANDSCAPE ARCHITECTURE</small> www.Massie-Massie-Associates.com	SEEDING AND WALL PLAN		I-64 / IL 159		TOTAL SHEETS	SHEET NO.
PLOT SCALE * GRAPHIC	DRAWN - NFB	REVISED -	INTERCHANGE ENHANCEMENT					60	38		
PLOT DATE * 6-29-12	CHECKED - SM	DATE - JULY 6, 2012	REVISED -			SCALE: 1"=50'		SHEET NO. 10 OF 10 FOR SEEDING PLAN		CONTRACT NO. 97455	
								STA. 42+00 TO STA. 50+00		DATE: 7/6/12	