

LEGEND

Existing Vegetation

- Deciduous Tree:
Install Mulch around tree according to Detail C
- Evergreen Tree:
Install Mulch around tree according to Detail C
- Vegetation including trees:
Install Mulch around trees according to Detail C

Proposed Vegetation
See Schedule Sheet 8


- Shade Tree
- Evergreen Tree
- Flowering Tree
- Shrubs
- Perennial Plants -
Prairie Type
- Perennial Plants -
Ornamental Type

Structural Improvements


- Chain Link Fence (Special)
- Segmental Block
Retaining Wall

Other Existing Features

- Light
- Utility Pole
- Sign - Various
- Sign - Interstate
- Sign - Private Commercial
- Vegetation on Private
Property - for reference only

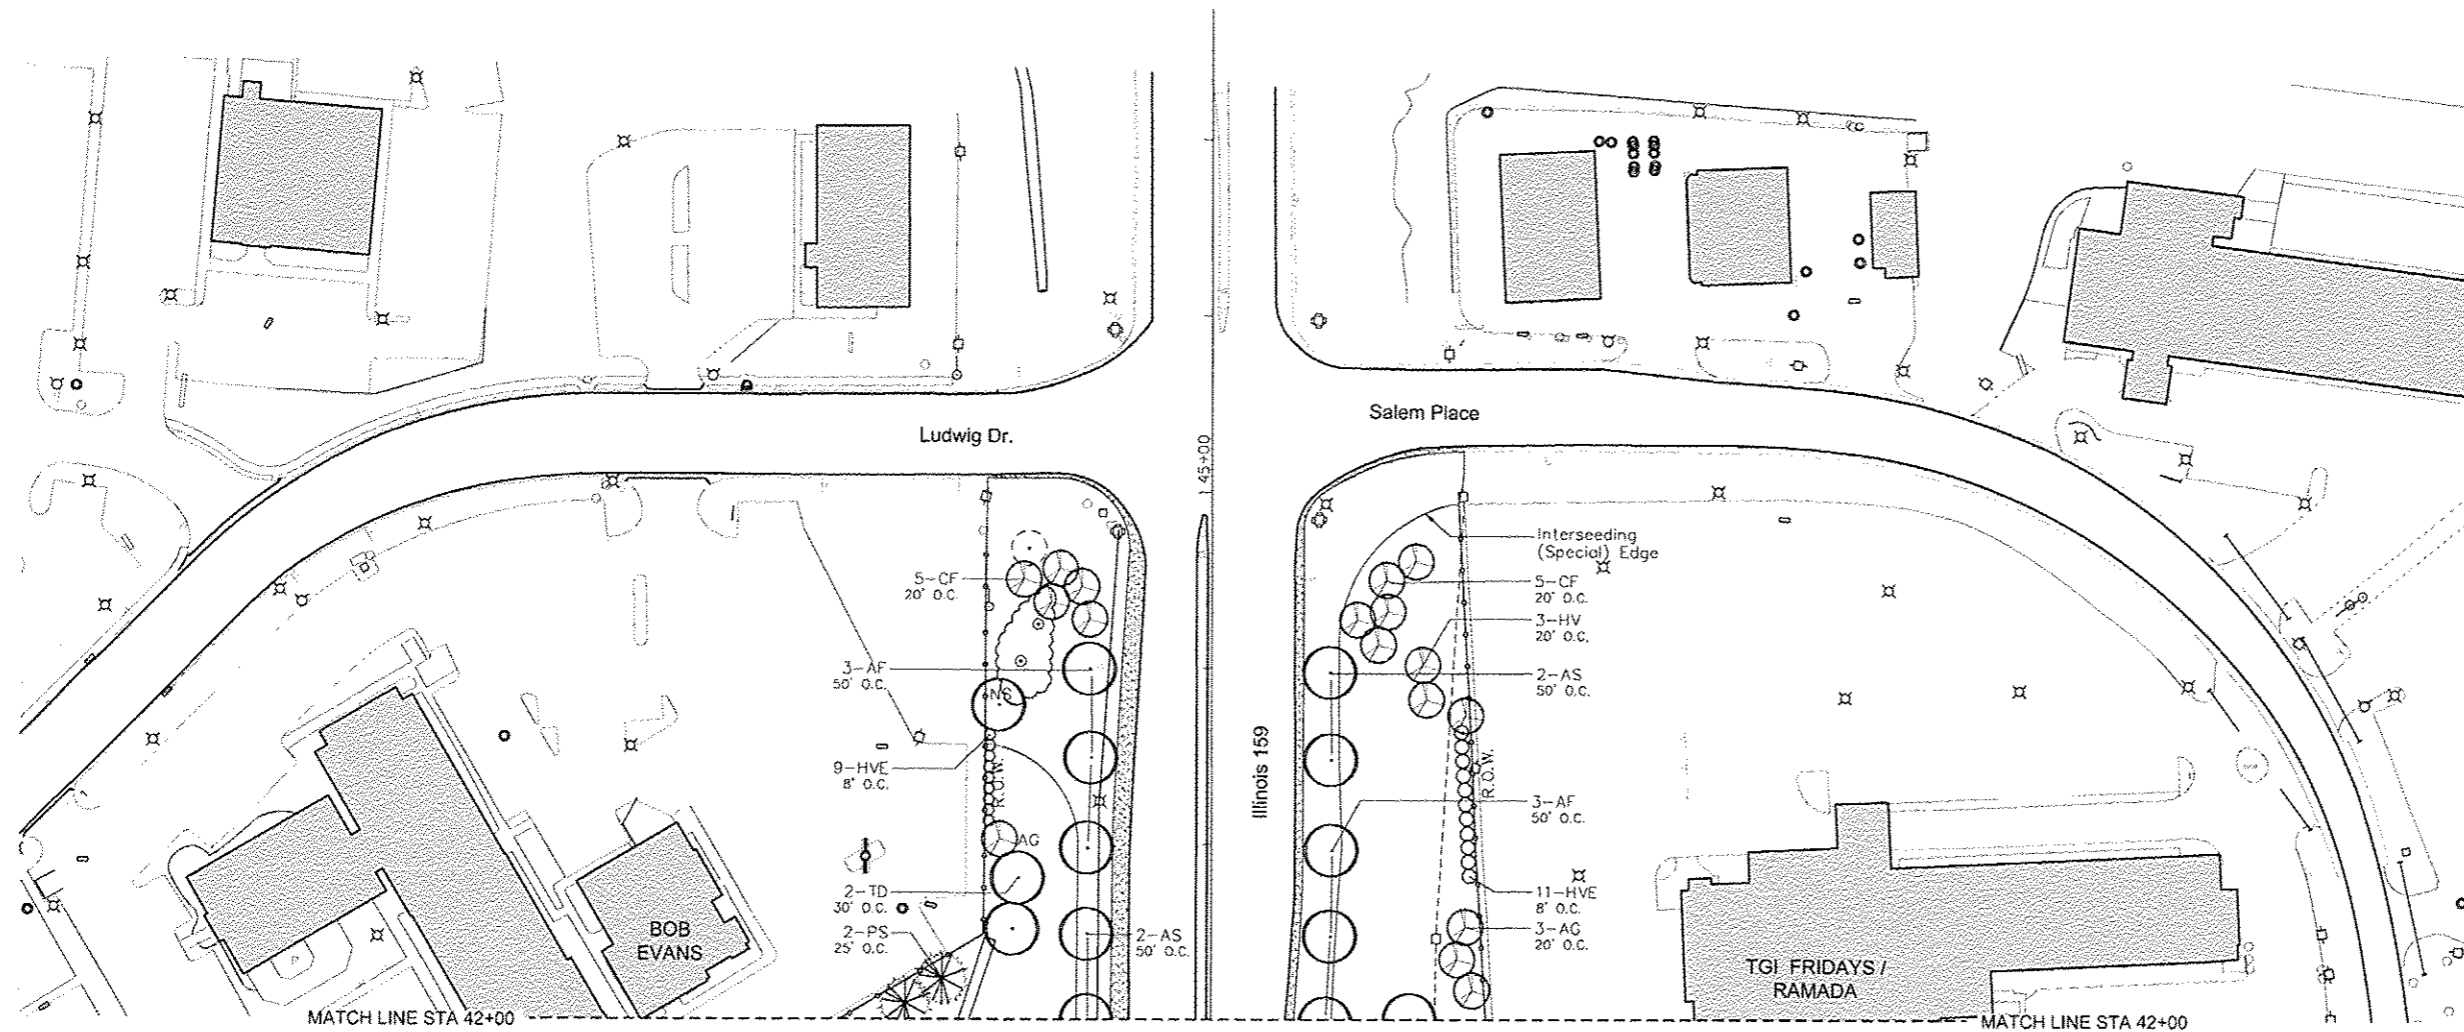

Note:
CADD drawings of the project will be made available to the contractor at no charge for use in obtaining coordinates for layout of the proposed improvements.

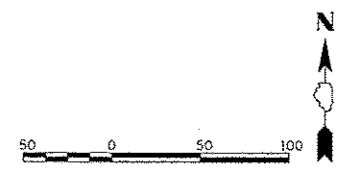

LAST SAVED PEN TABLE PLOT DRIVER	FILE NAME *	USER NAME * MHA	DESIGNED - SM	REVISED -			PLANTING PLAN I-64 / IL 159 INTERCHANGE ENHANCEMENT CONTRACT NO. 97455 SECTION 08-00037-00-LS		TOTAL SHEETS	SHEET NO.
	PLOT SCALE * GRAPHIC	DRAWN - NFB	REVISED -	60					48	
	PLOT DATE * 8-29-12	CHECKED - SM	REVISED -							
	DATE - JULY 6, 2012	REVISED -							DATE: 7/6/12	

SCALE: 1"=50' SHEET NO. 10 OF 10 FOR PLANTING AND FEATURES PLAN STA. 42+00 TO STA. 50+00