


208 East Main Street, Suite 100
 Belleville, Illinois 62220
 618.233.5877 phone
 618.233.5977 fax
 www.kaskaskiaeng.com

LICENSE NO. 184.004773
 20-5080586

Kaskaskia
 Engineering Group, LLC

PROFESSIONAL REGISTRATIONS
 Illinois Professional Design Firm
 Professional Engineering Group

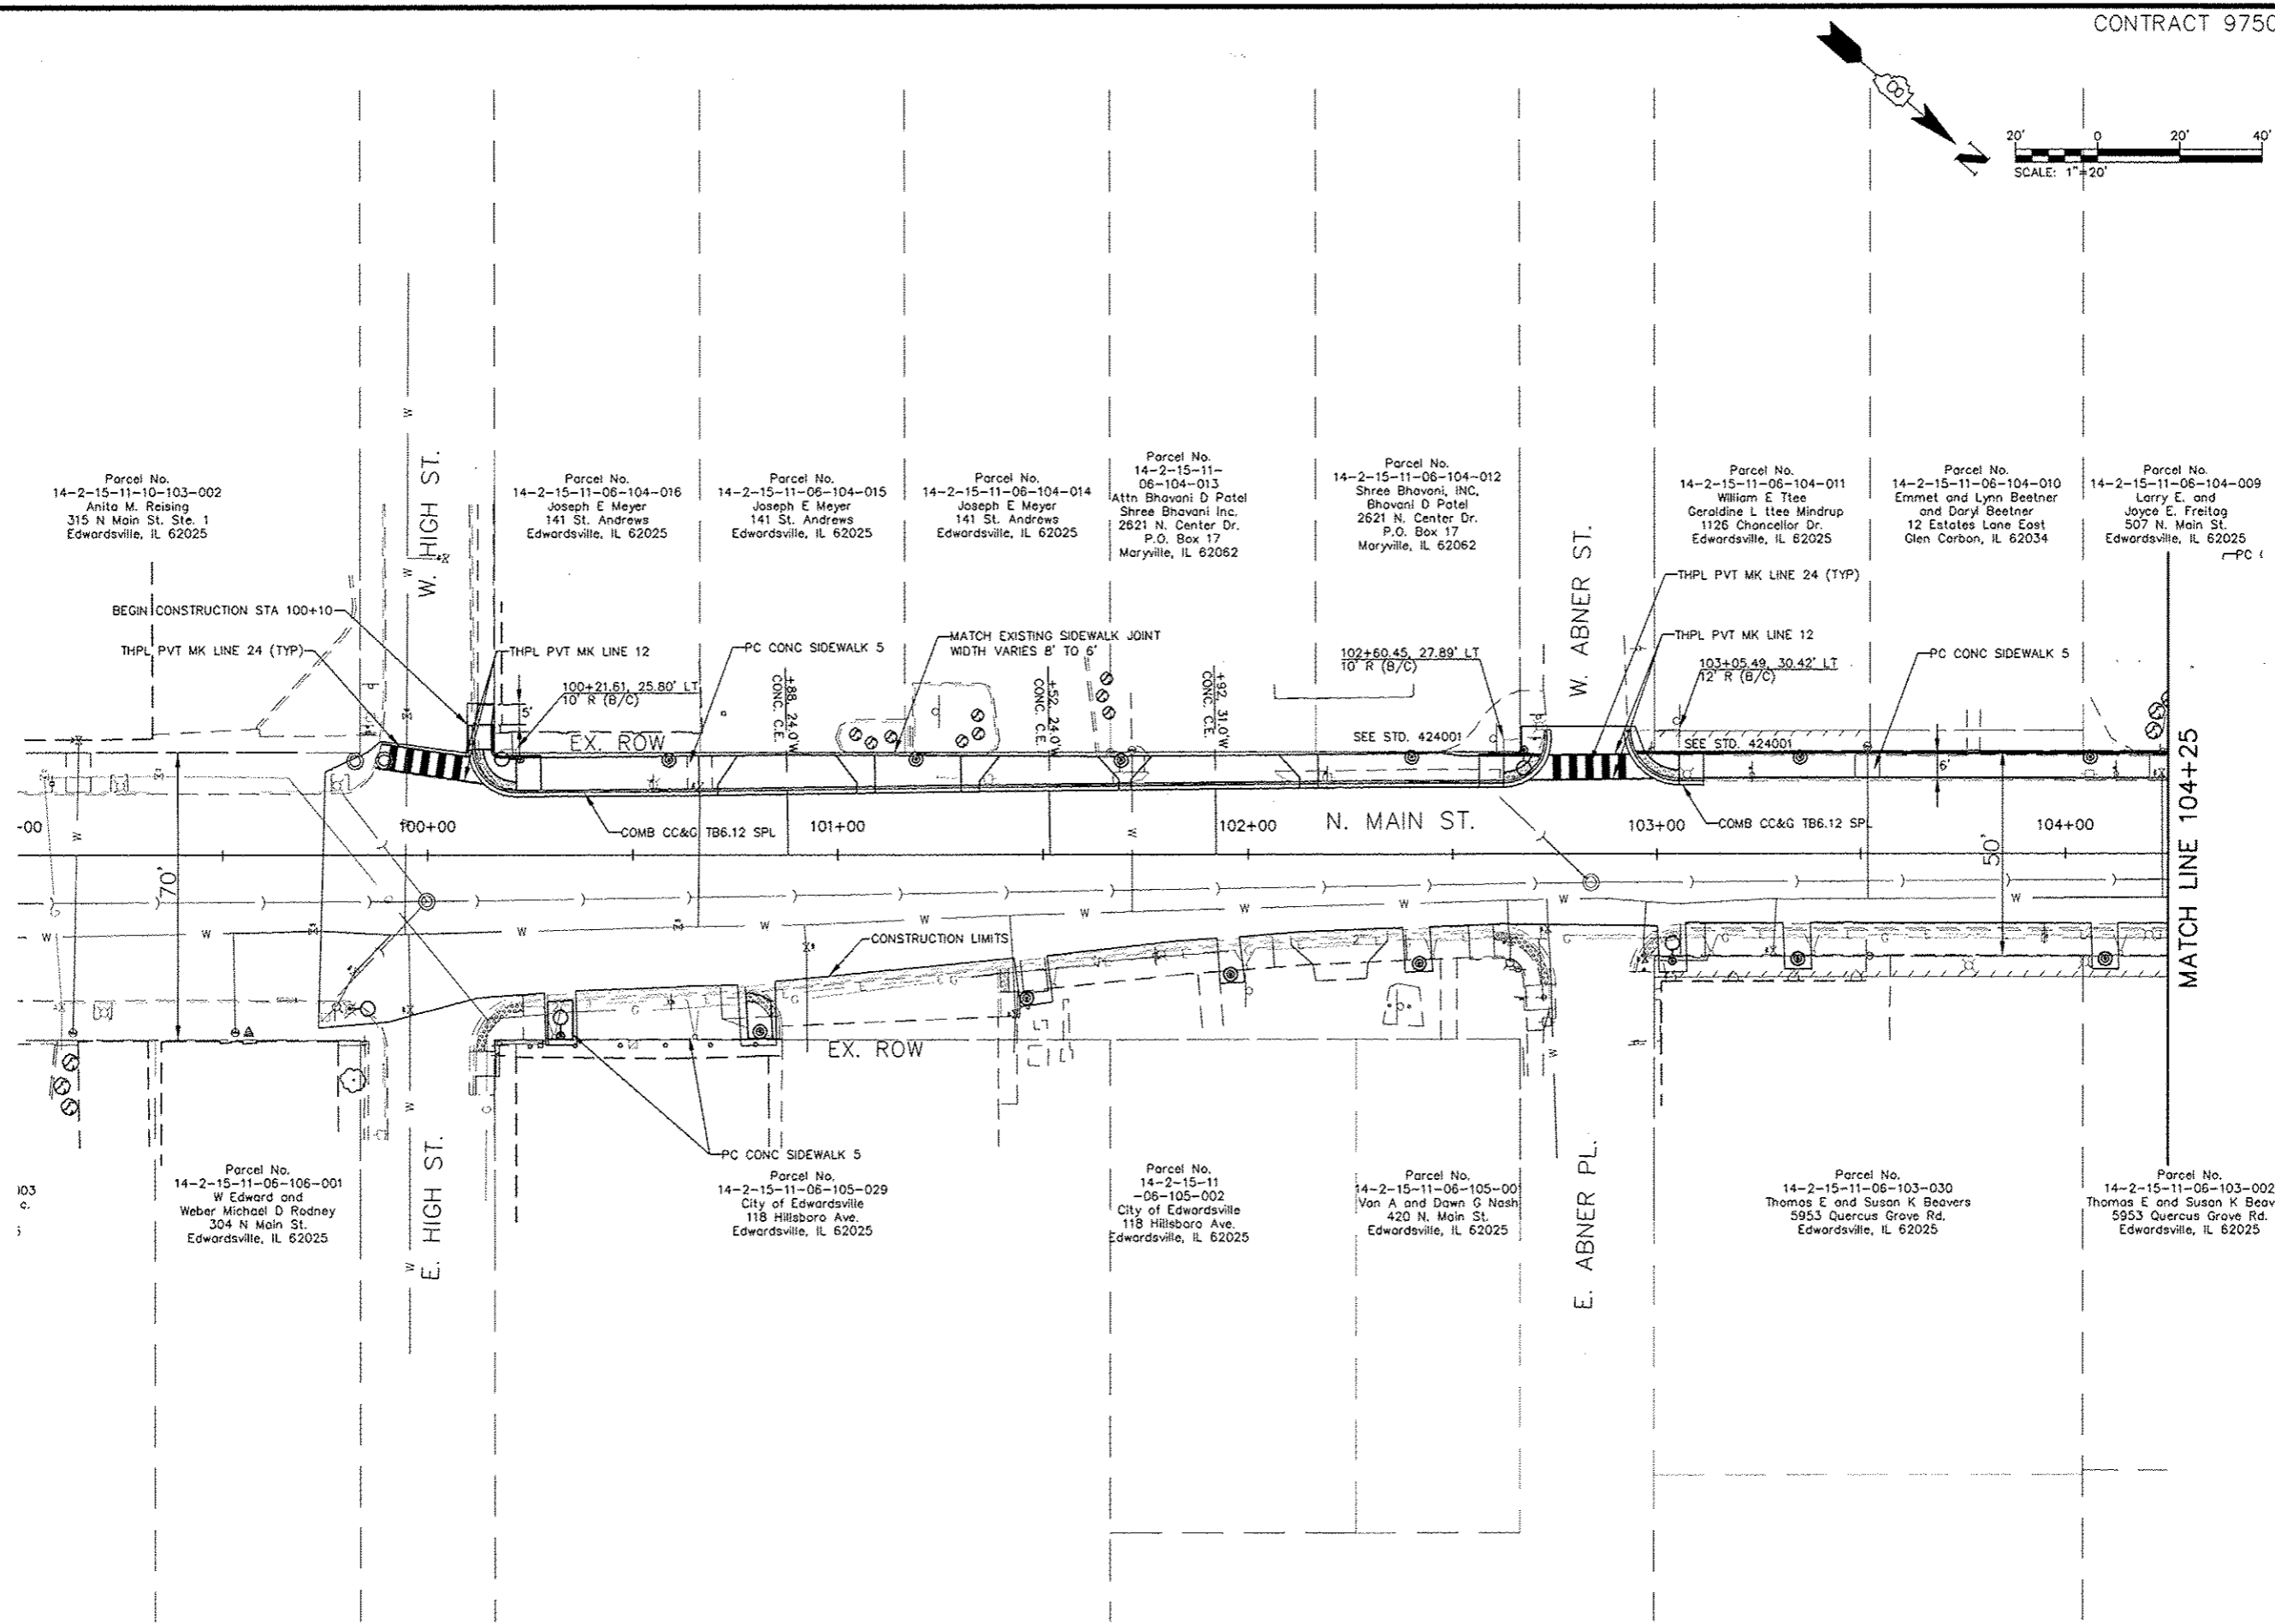

PREPARED BY:

ROADWAY PLANS

PROJECT TITLE:
 SEC 10-00085-01-LS
 NORTH MAIN STREET STREETScape
 CITY OF EDWARDSVILLE, ILLINOIS

SHEET TITLE:

DESIGNED BY: SMS	SHEET
DRAWN BY: SMS	5
CHECKED BY: LDC	
DATE OF PRE-FINAL: 8/17/12	
DATE OF FINAL: 10/12/12	
SHEET NO. 5 OF 18 SHEETS	
PROJECT NUMBER 02-1074.01	