


OLD MADISON ROAD EXISTING TYPICAL SECTION

STA. 107+01.76 TO STA. 114+00.00

(NOT TO SCALE)

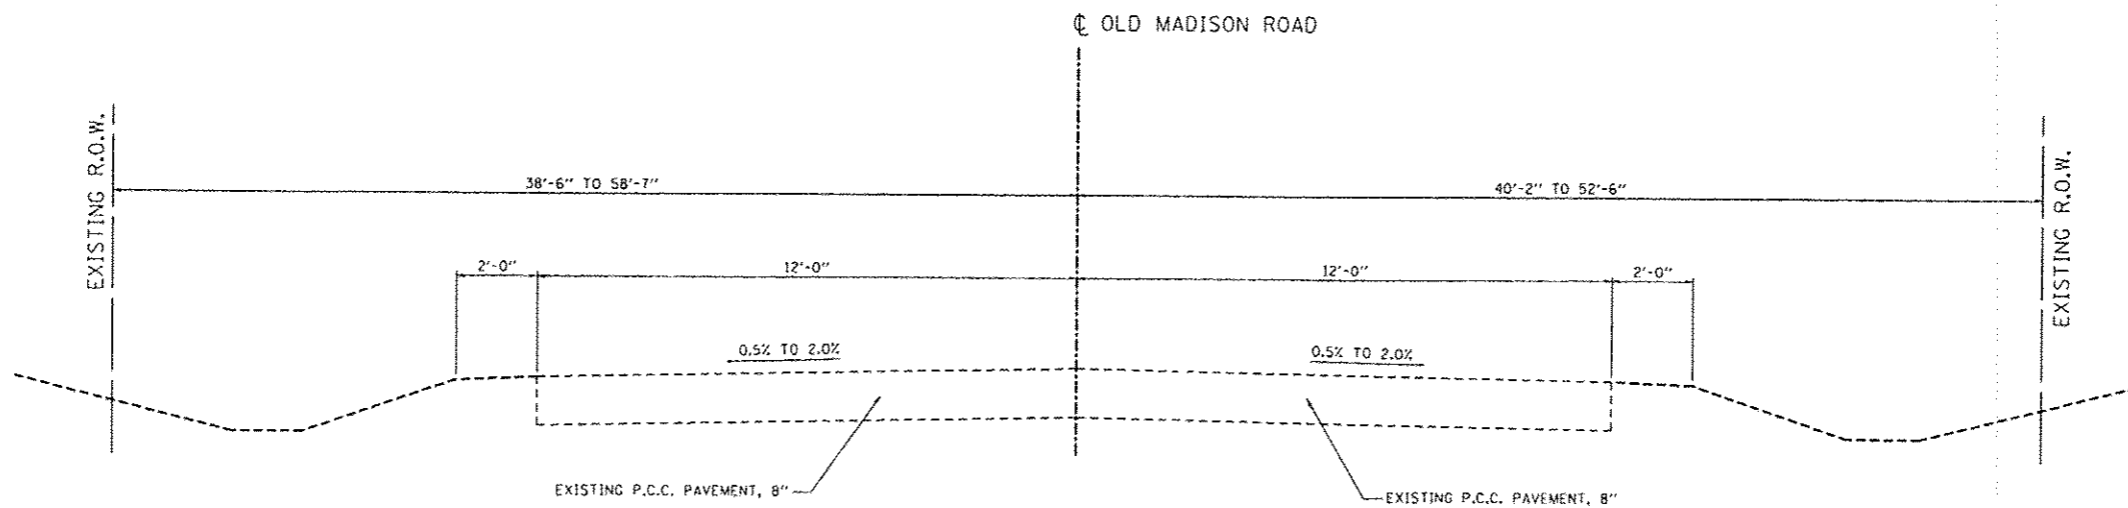

OLD MADISON ROAD EXISTING TYPICAL SECTION

STA. 114+00.00 TO STA. 121+50.00

STA. 134+50.00 TO STA. 142+50.00

STA. 145+00.00 TO STA. 148+06.26

(NOT TO SCALE)

FILE NAME typicalv_existing.dgn	USER NAME = ramesh	DESIGNED - BFK	REVISED -	CITY OF MADISON OLD MADISON ROAD PHASE 2	EXISTING TYPICALS			F.A.U. RTE.	SECTION	COUNTY	TOTAL SHEETS	SHEET NO.
	PLOT SCALE = 1/8"=1'	DRAWN - JJB	REVISED -					11-00054-01-WR	MADISON	46	5	
	PLOT DATE = 12/26/2012	CHECKED - BFK	REVISED -					CONTRACT NO. 97513				
	DATE - 1/17/12	REVISED -		SCALE: N.T.S.	SHEET NO. 2 OF 3 SHEETS	STA.	TO STA.	ILLINOIS FED. AID PROJECT				