


**OLD MADISON ROAD PROPOSED TYPICAL SECTION**

STA. 107+01.76 TO STA. 114+00.00  
(NOT TO SCALE)

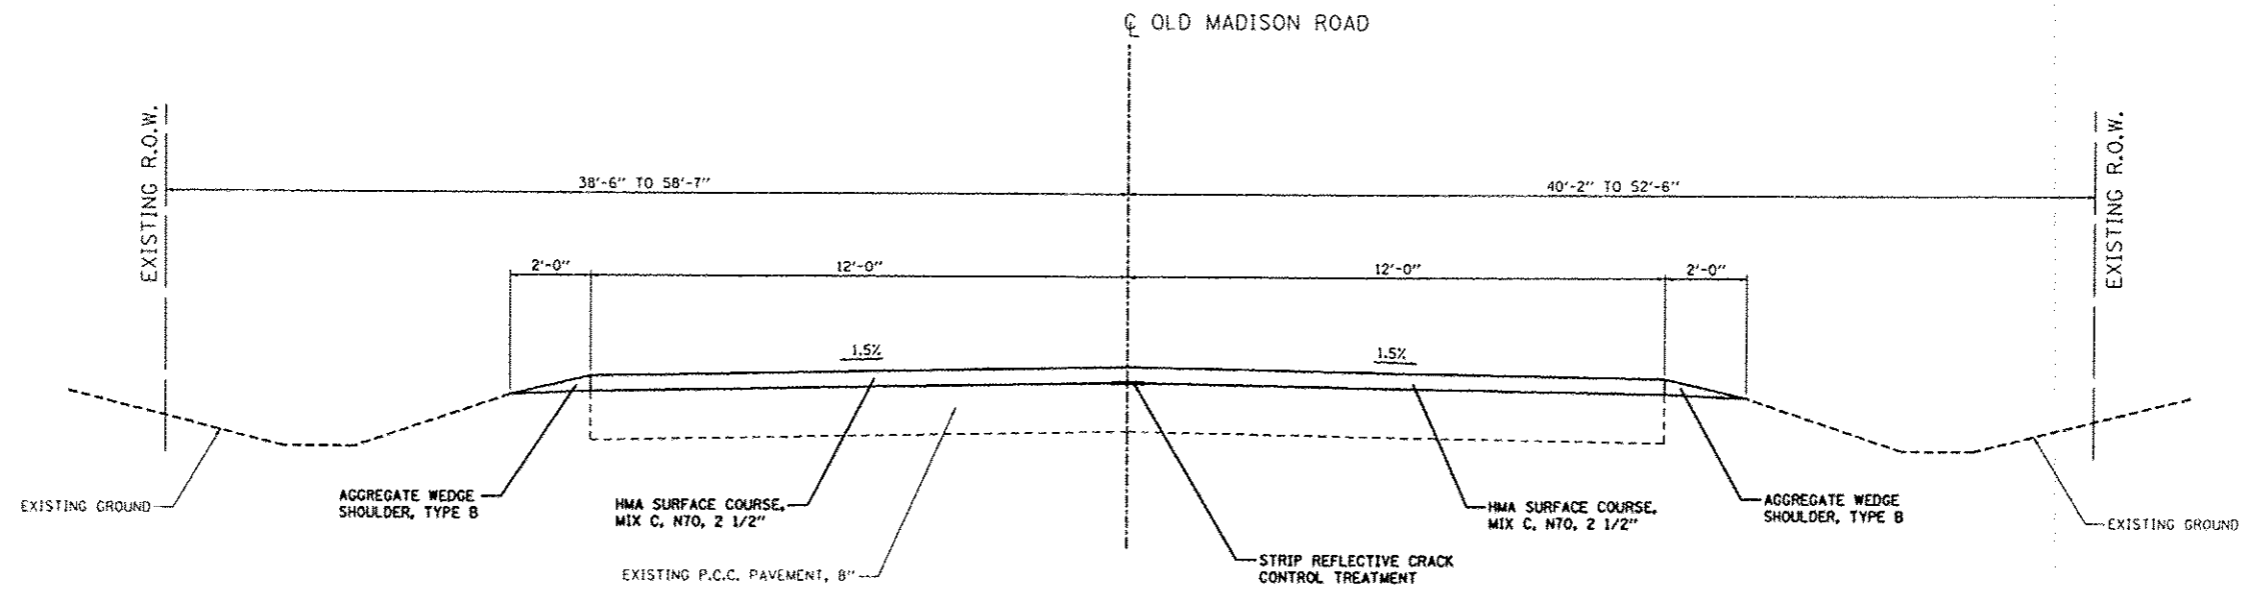

**OLD MADISON ROAD PROPOSED TYPICAL SECTION**

STA. 114+00.00 TO STA. 121+50.00  
STA. 134+50.00 TO STA. 142+16.81  
STA. 144+76.66 TO STA. 148+06.26  
(NOT TO SCALE)

FILE NAME : typicals-existing.dgn	USER NAME : romesh	DESIGNED - SAS	REVISED -	<b>CITY OF MADISON OLD MADISON ROAD PHASE 2</b>	<b>PROPOSED TYPICALS</b>			F.A.U. RTE.	SECTION 11-00054-01-WR	COUNTY MADISON	TOTAL SHEETS 46	SHEET NO. 8
	PLOT SCALE : #SCALE#	DRAWN - JJB	REVISED -		SCALE: N.T.S.	SHEET NO. 2 OF 3 SHEETS	STA.	TO STA.	CONTRACT NO. 97513			
	PLOT DATE : 12/26/2012	CHECKED - BFK	REVISED -		ILLINOIS FED. AID PROJECT							
		DATE - 09/11/12	REVISED -									