
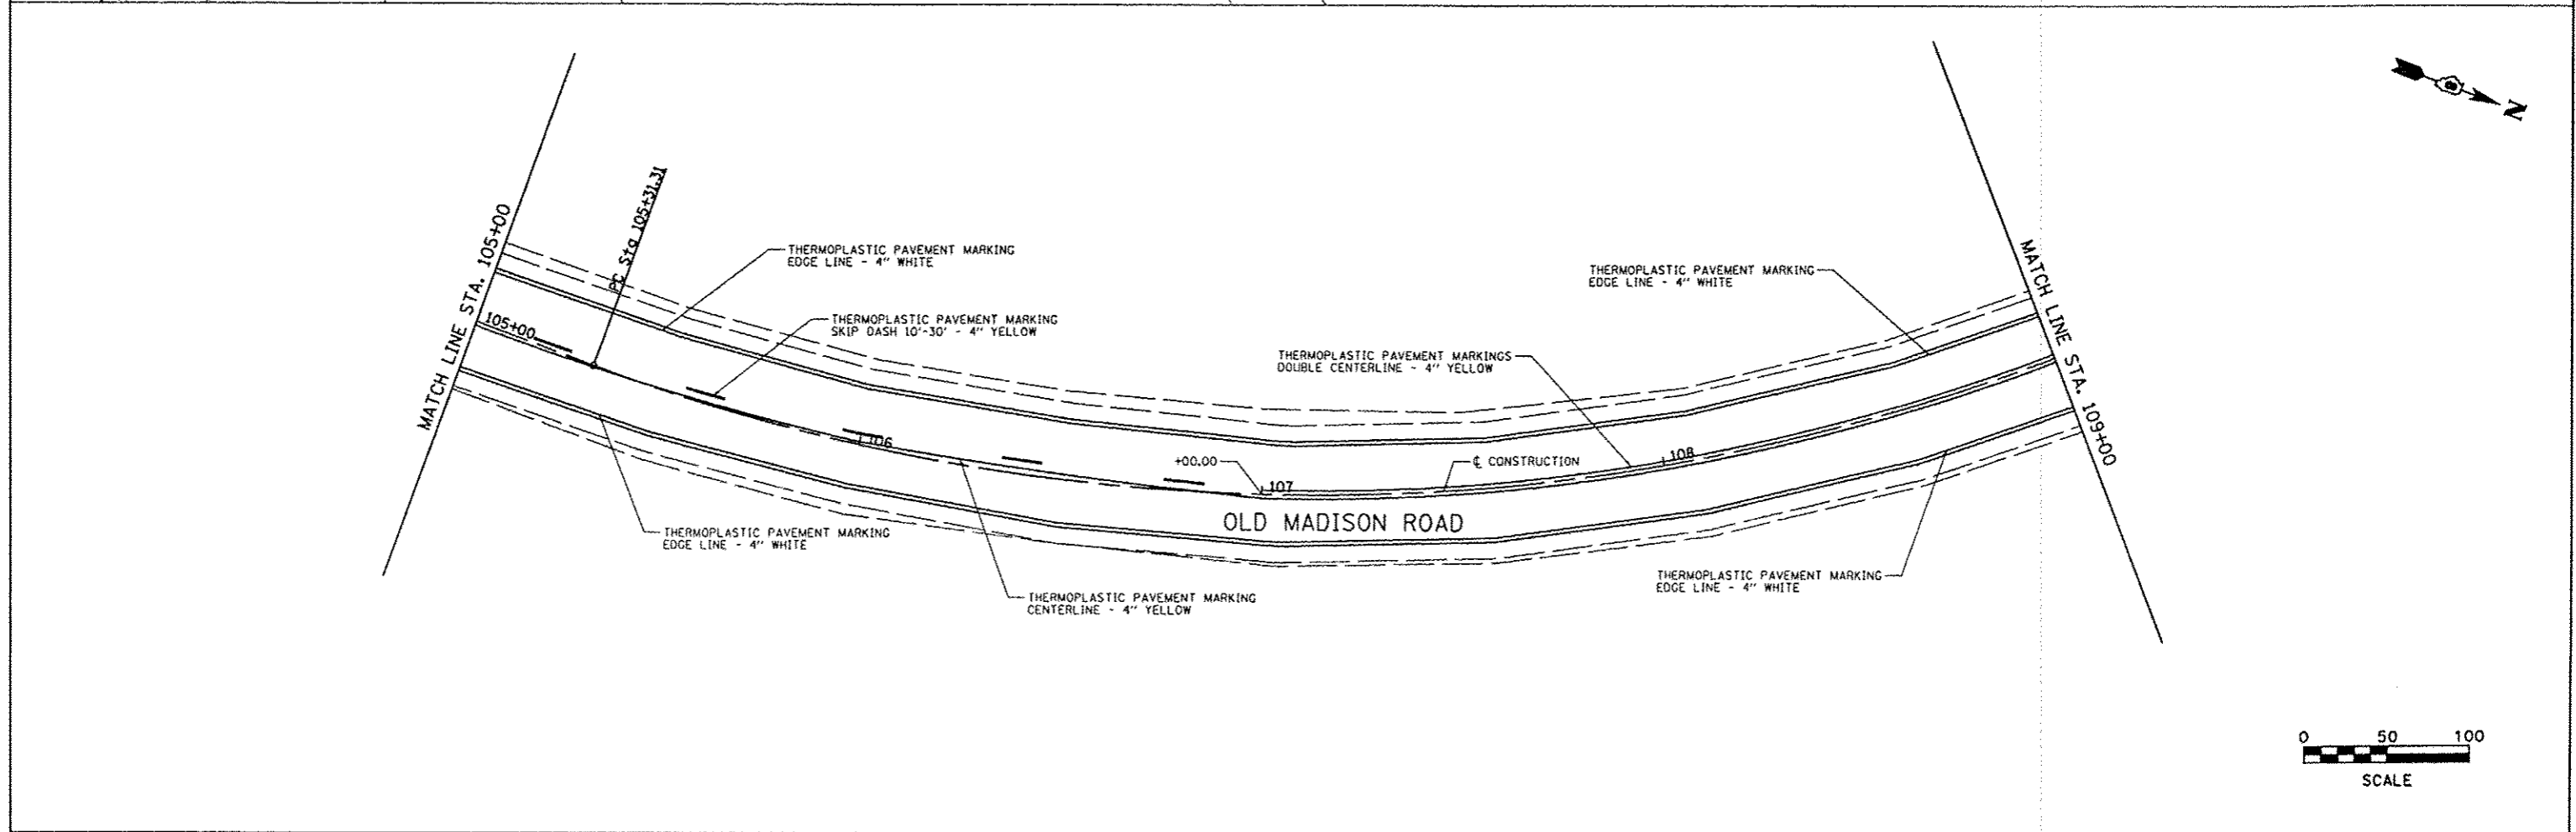


PLAN	DATE
REVISIONS	
NO. 1	DATE
BY	
CHECKED	
DATE	
PROJECT	
NO.	

PROFILE	DATE
REVISIONS	
NO. 1	DATE
BY	
CHECKED	
DATE	
PROJECT	
NO.	

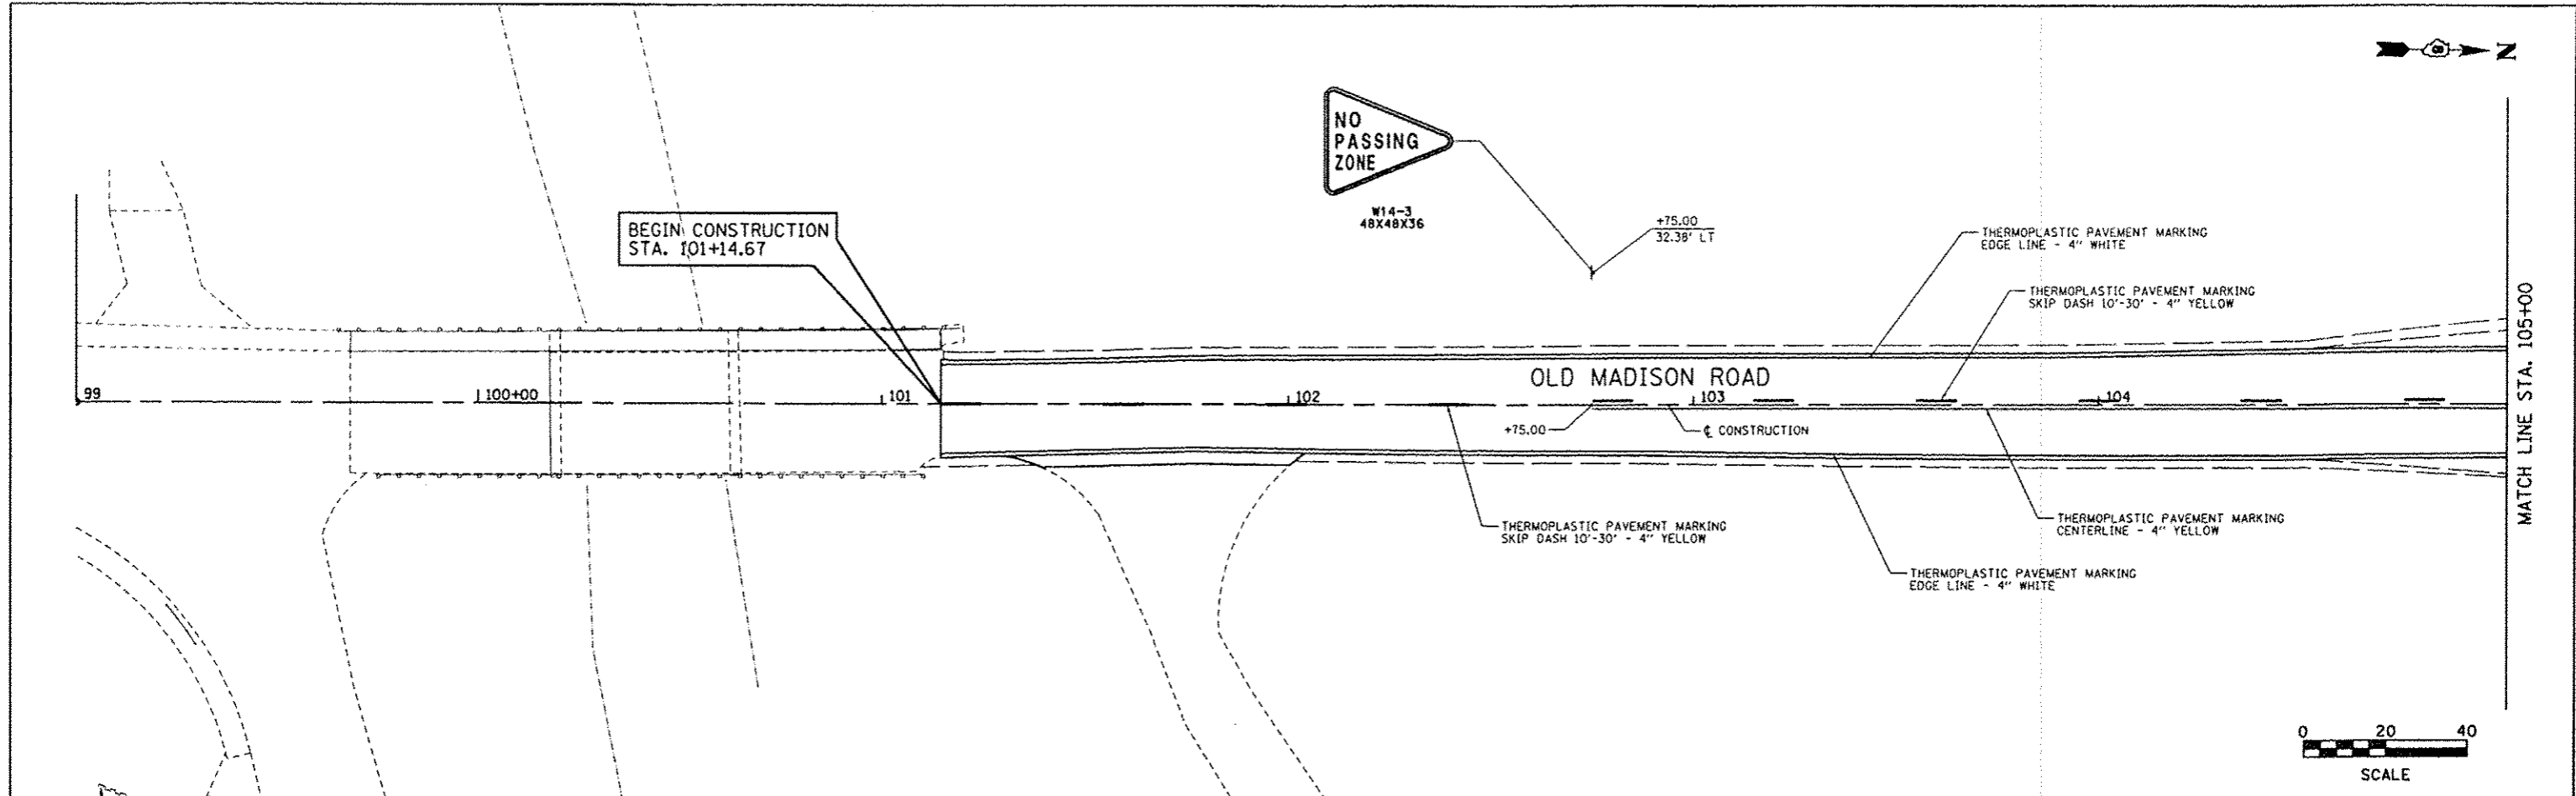

FILE NAME : pma-k881.dgn	USER NAME : ramash	DESIGNED - BFK	REVISIONS -	CITY OF MADISON OLD MADISON ROAD PHASE 2	PAVEMENT MARKINGS				F.A. RTE.	SECTION	COUNTY	TOTAL SHEETS	SHEET NO.
		DRAWN - JJB	REVISIONS -		SCALE: 1"=20'	SHEET NO. 1 OF 5 SHEETS	STA. 101+14.67 TO STA. 109+00.00	11-00054-01-WR	MADISON	46	24		
		CHECKED - BFK	REVISIONS -		CONTRACT NO. 97513								
		DATE -	REVISIONS -		ILLINOIS FED. AID PROJECT								