



| | |
|---------------|------|
| PLAN | DATE |
| BY | |
| REVISED | |
| PLotted | |
| IN | |
| NOTE BOOK | |
| NO. | |
| END FILE NAME | |

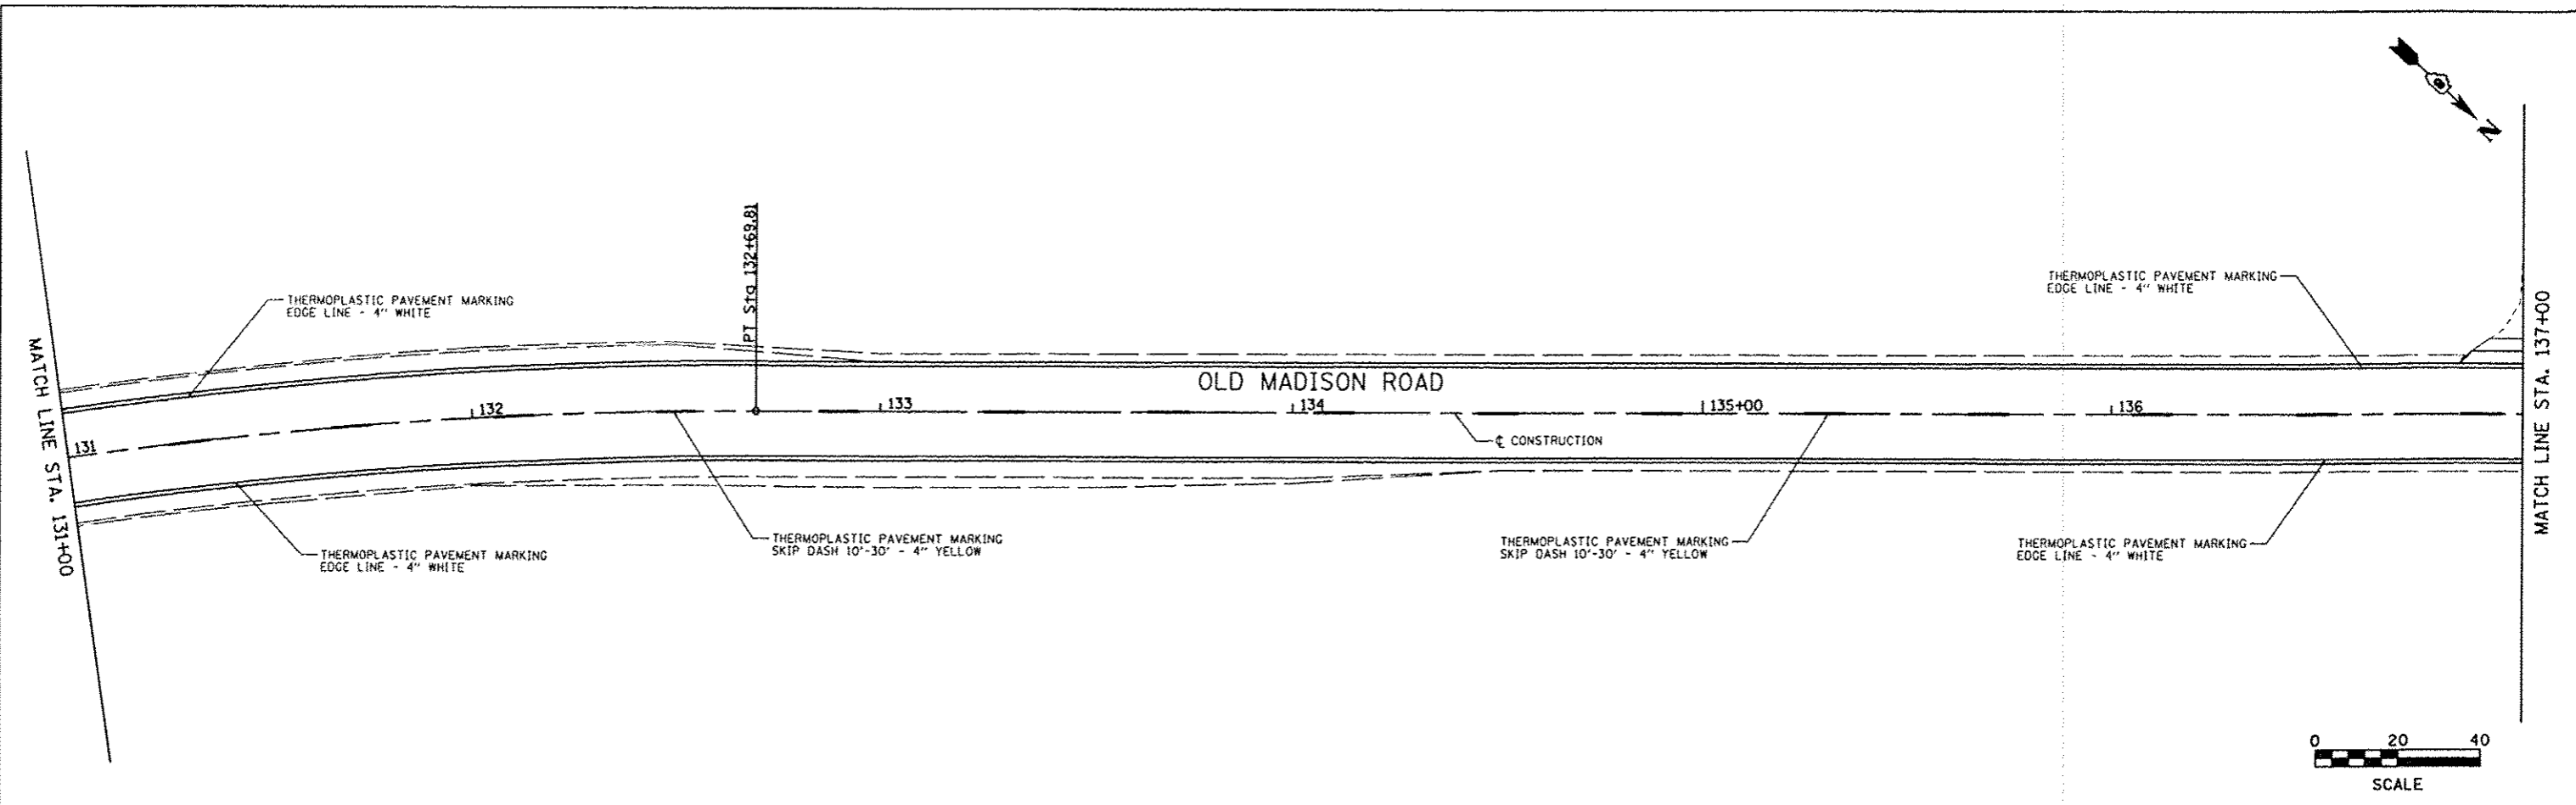

| | |
|---------------------|------|
| PROFILE | DATE |
| BY | |
| REVISED | |
| PLotted | |
| IN | |
| NOTE BOOK | |
| NO. | |
| STRUCTURE NOTATIONS | |

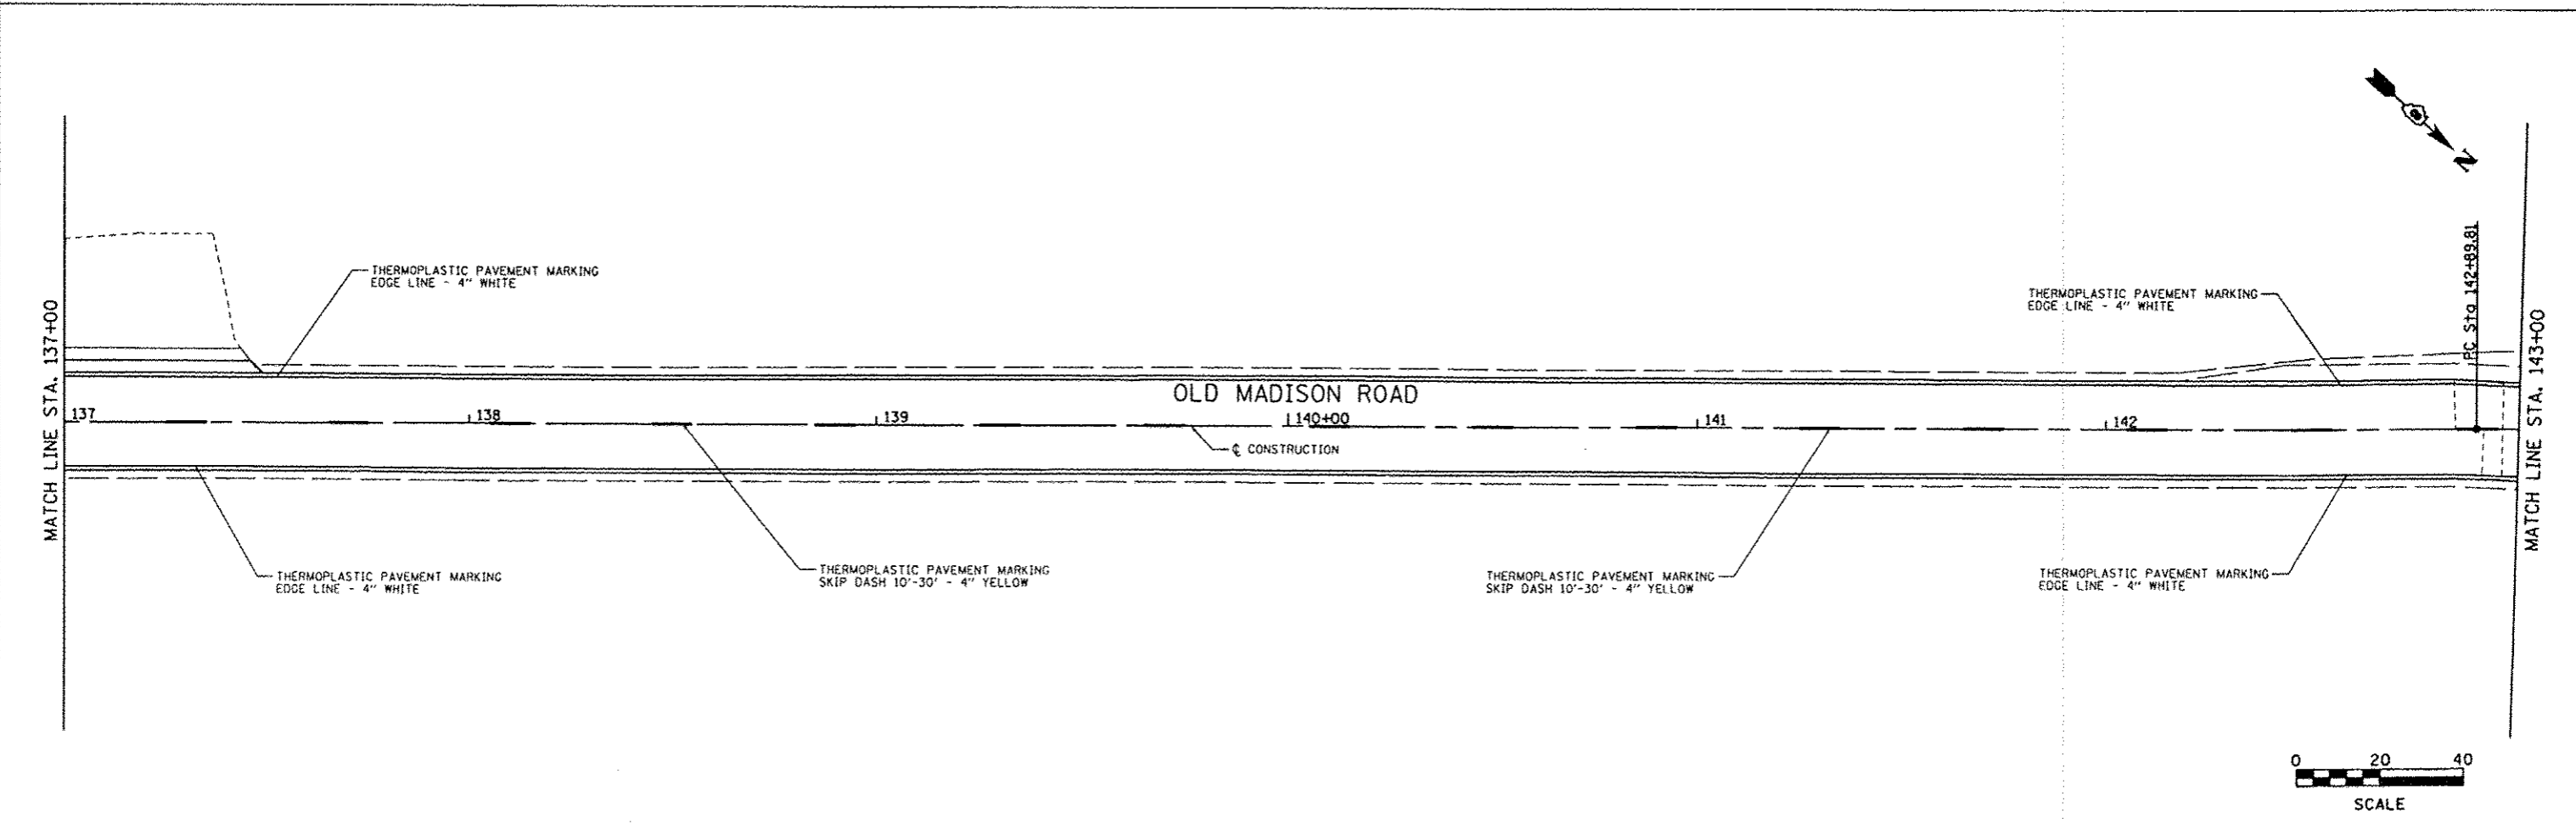

| | | | | | | | | | | | | |
|-----------------------------|---------------------------|----------------|-----------|---|---------------------------|-------------------------|----------------------------------|----------------|---------|--------|--------------|-----------|
| FILE NAME : pmark004.dgn | USER NAME : ramash | DESIGNED - BFK | REVISED - | CITY OF MADISON OLD MADISON ROAD PHASE 2 | PAVEMENT MARKINGS | | | F.A. RTE. | SECTION | COUNTY | TOTAL SHEETS | SHEET NO. |
| | PLotted SCALE = #SCALE# | DRAWN - JJB | REVISED - | | SCALE: 1"=20' | SHEET NO. 4 OF 5 SHEETS | STA. 131+00.00 TO STA. 143+00.00 | 11-00054-01-WR | MADISON | 46 | 27 | |
| | PLotted DATE = 12/26/2012 | CHECKED - BFK | REVISED - | | CONTRACT NO. 97513 | | | | | | | |
| | | DATE - | REVISED - | | ILLINOIS FED. AID PROJECT | | | | | | | |