


FINAL SURVEY	DATE
SUPPLEMENTED	
NOTE BOOK	
NO.	

ORIGINAL SURVEY	DATE
SUPPLEMENTED	
NOTE BOOK	
NO.	

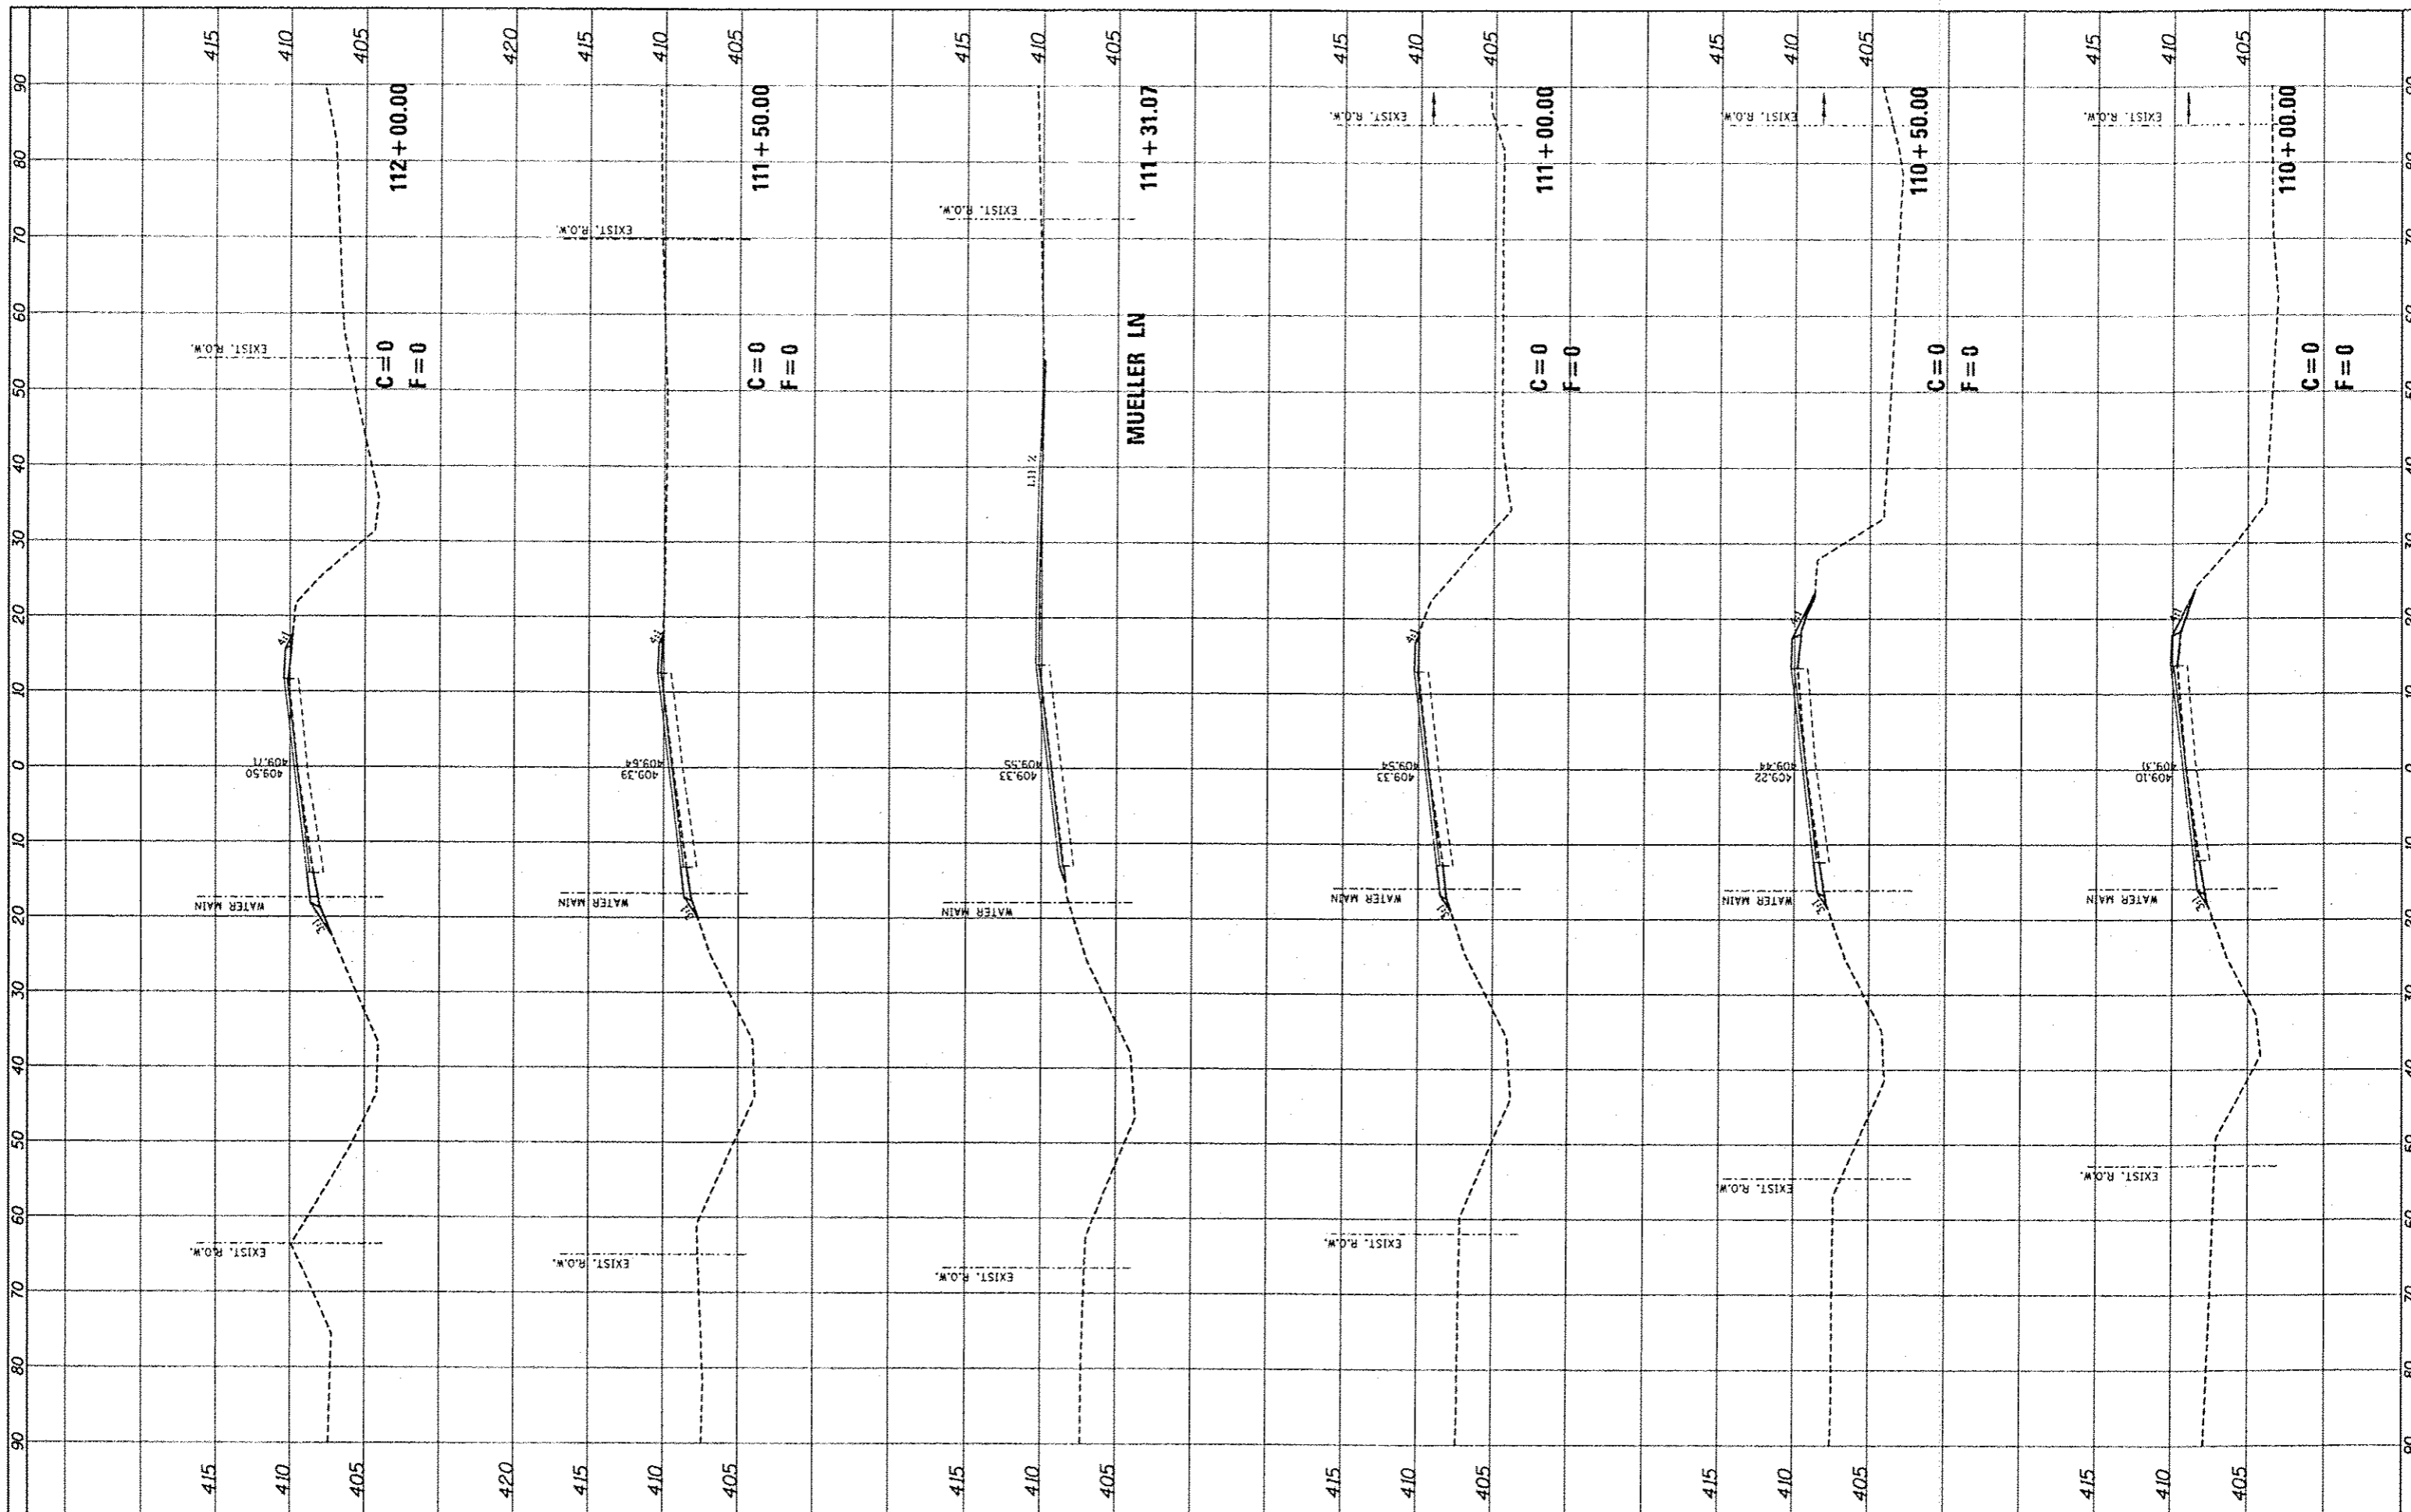

FILE NAME : xplot.oldmad.dgn

USER NAME : ramesh
 DESIGNED - SAS
 DRAWN - JJB
 CHECKED - BFK
 DATE - 10/24/12

REVISED -
 REVISED -
 REVISED -
 REVISED -

**CITY OF MADISON
 OLD MADISON ROAD PHASE 2**

CROSS SECTIONS
 SCALE: 1"=10'
 SHEET NO. 4 OF 17 SHEETS
 STA. 110+00.00 TO STA. 112+00.00

F.A. RTE.	SECTION	COUNTY	TOTAL SHEETS	SHEET NO.
	11-00054-01-WR	MADISON	46	33
			CONTRACT NO. 97513	
ILLINOIS FED. AID PROJECT				