


FINAL SURVEY	BY	DATE
SURVEYED		
PLotted		
NOTE BOOK		
AREAS		
CHECKED		
NO.		

ORIGINAL SURVEY	BY	DATE
SURVEYED		
PLotted		
NOTE BOOK		
AREAS		
CHECKED		
NO.		

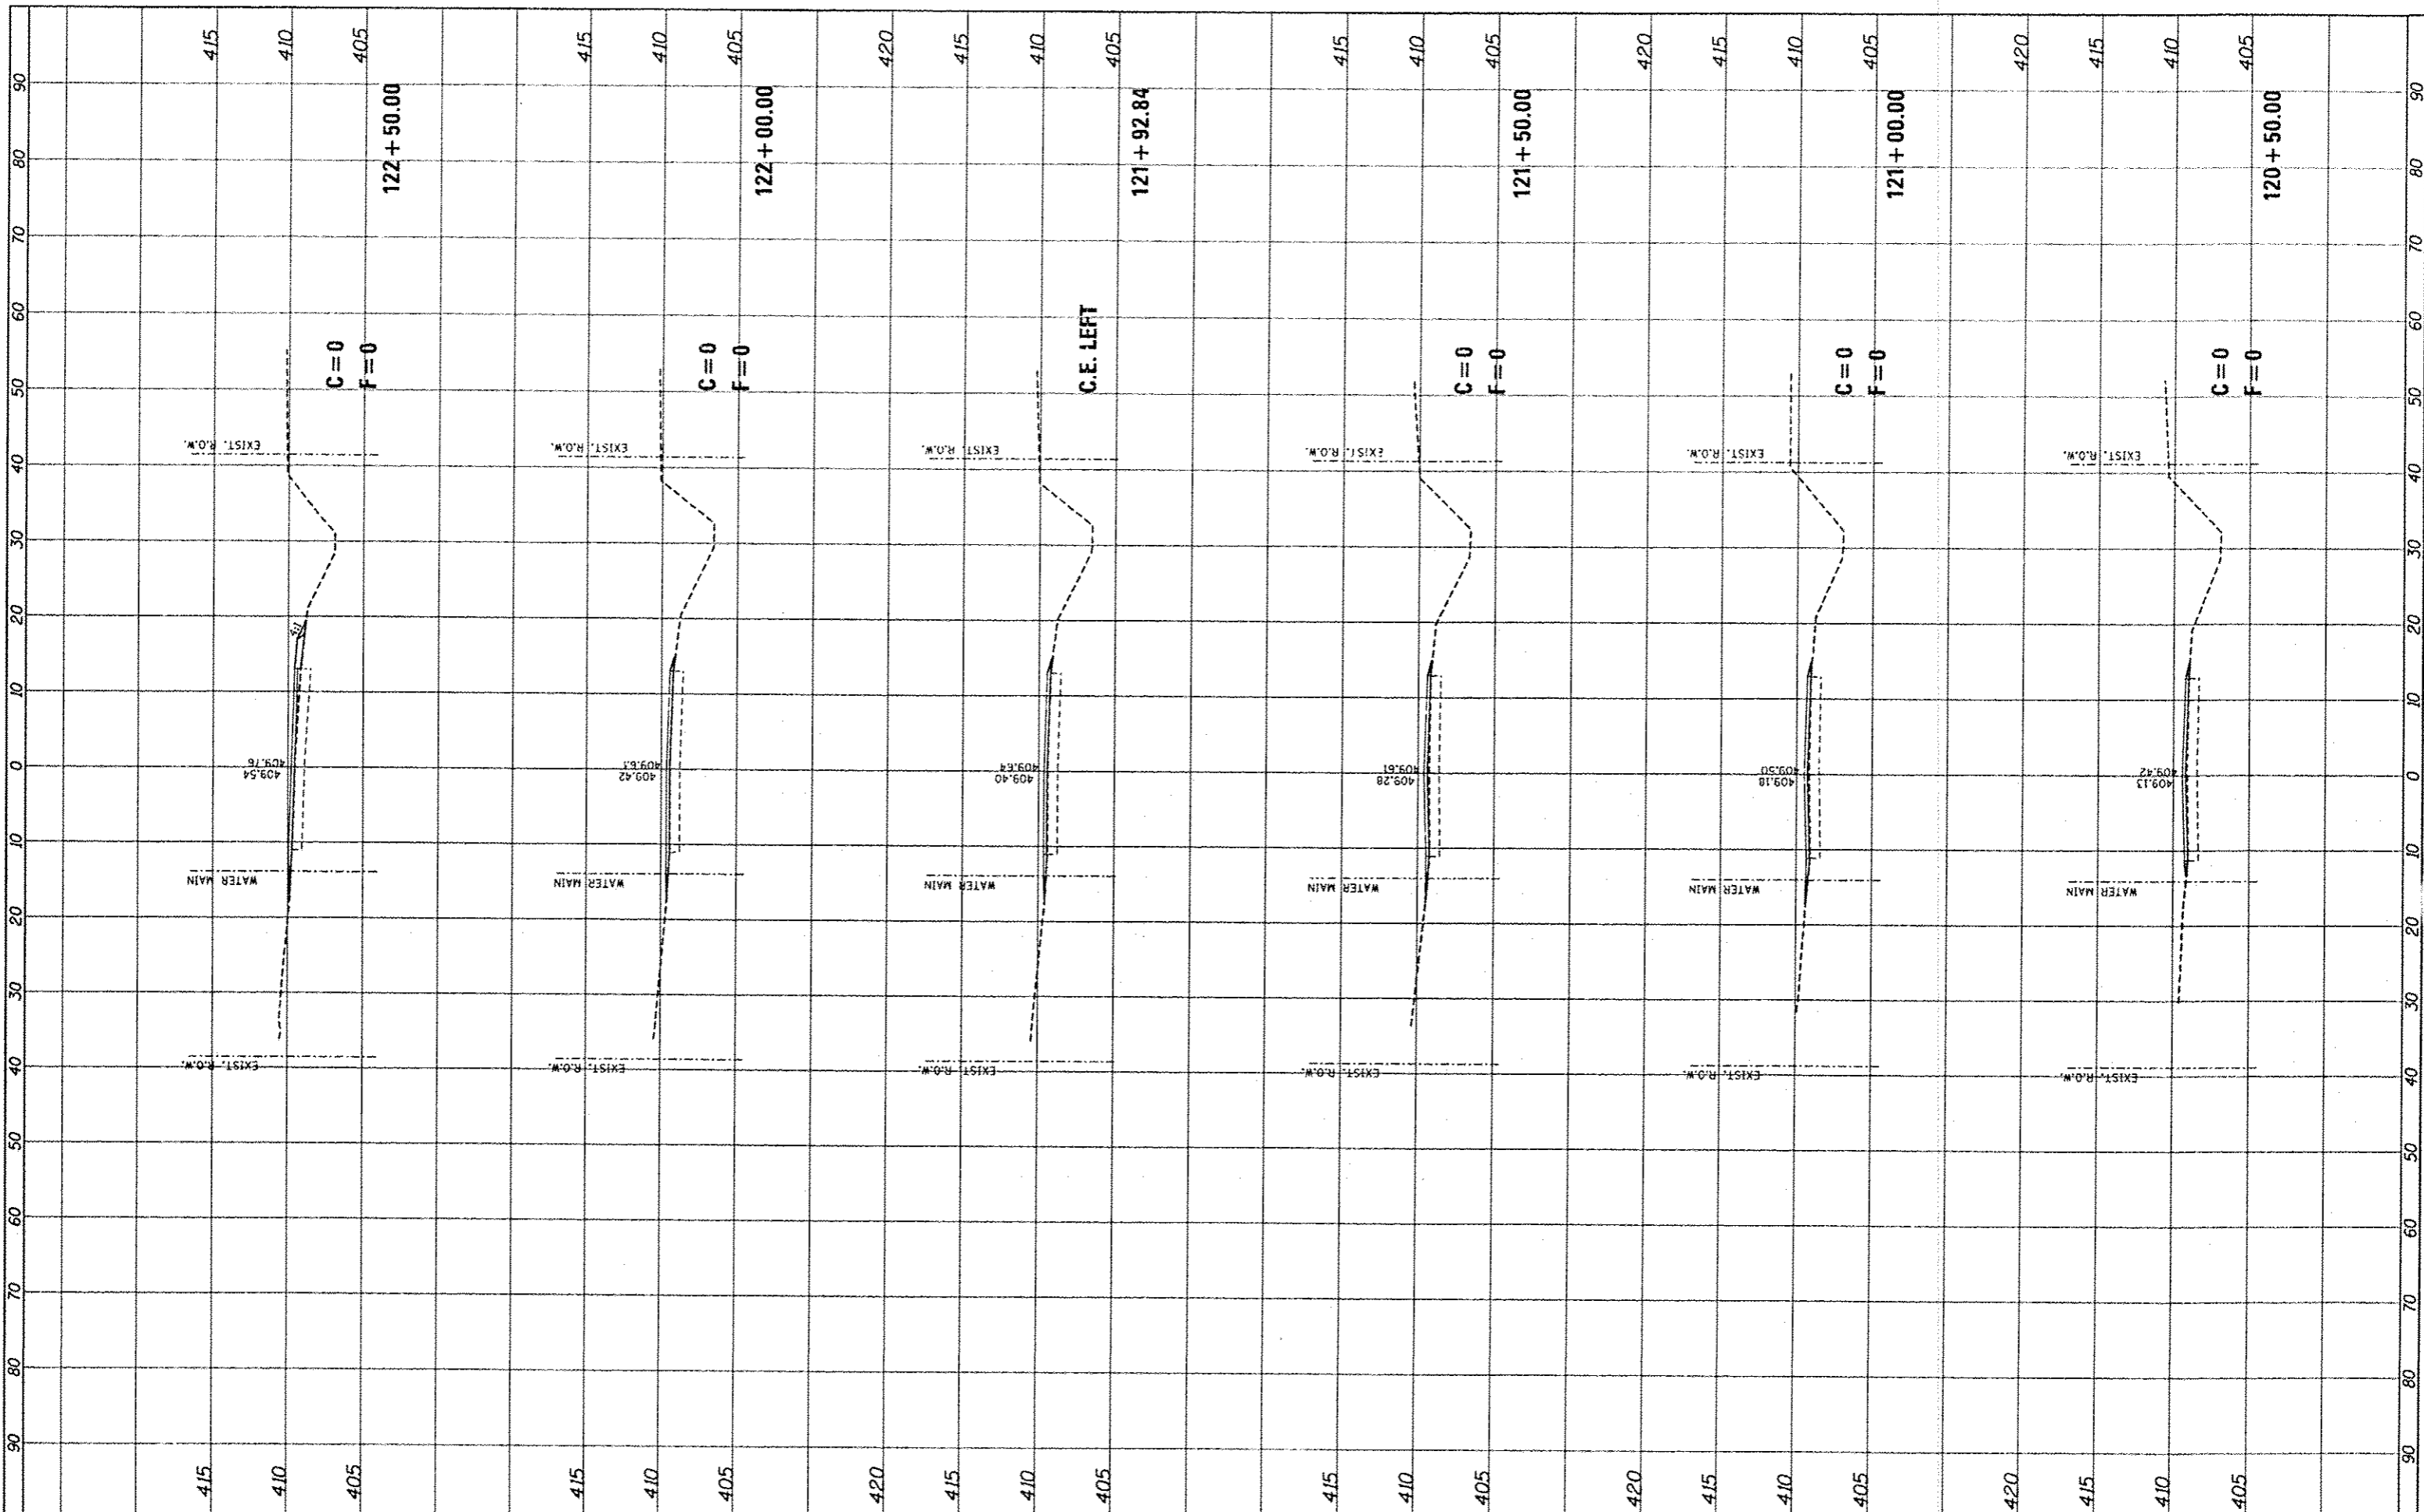

FILE NAME
xsp1ot_olmdm.dgn

USER NAME: ramesh
DESIGNED - SAS
DRAWN - JJB
CHECKED - BFK
DATE - 10/24/12

REVISED -
REVISED -
REVISED -
REVISED -

**CITY OF MADISON
OLD MADISON ROAD PHASE 2**

CROSS SECTIONS

SCALE: 1"=10' SHEET NO. 8 OF 17 SHEETS STA. 120+50.00 TO STA. 122+50.00

F.A. RTE.	SECTION	COUNTY	TOTAL SHEETS	SHEET NO.
	11-00054-01-WR	MADISON	46	37
CONTRACT NO. 97513				
ILLINOIS FED. AID PROJECT				