


105+50

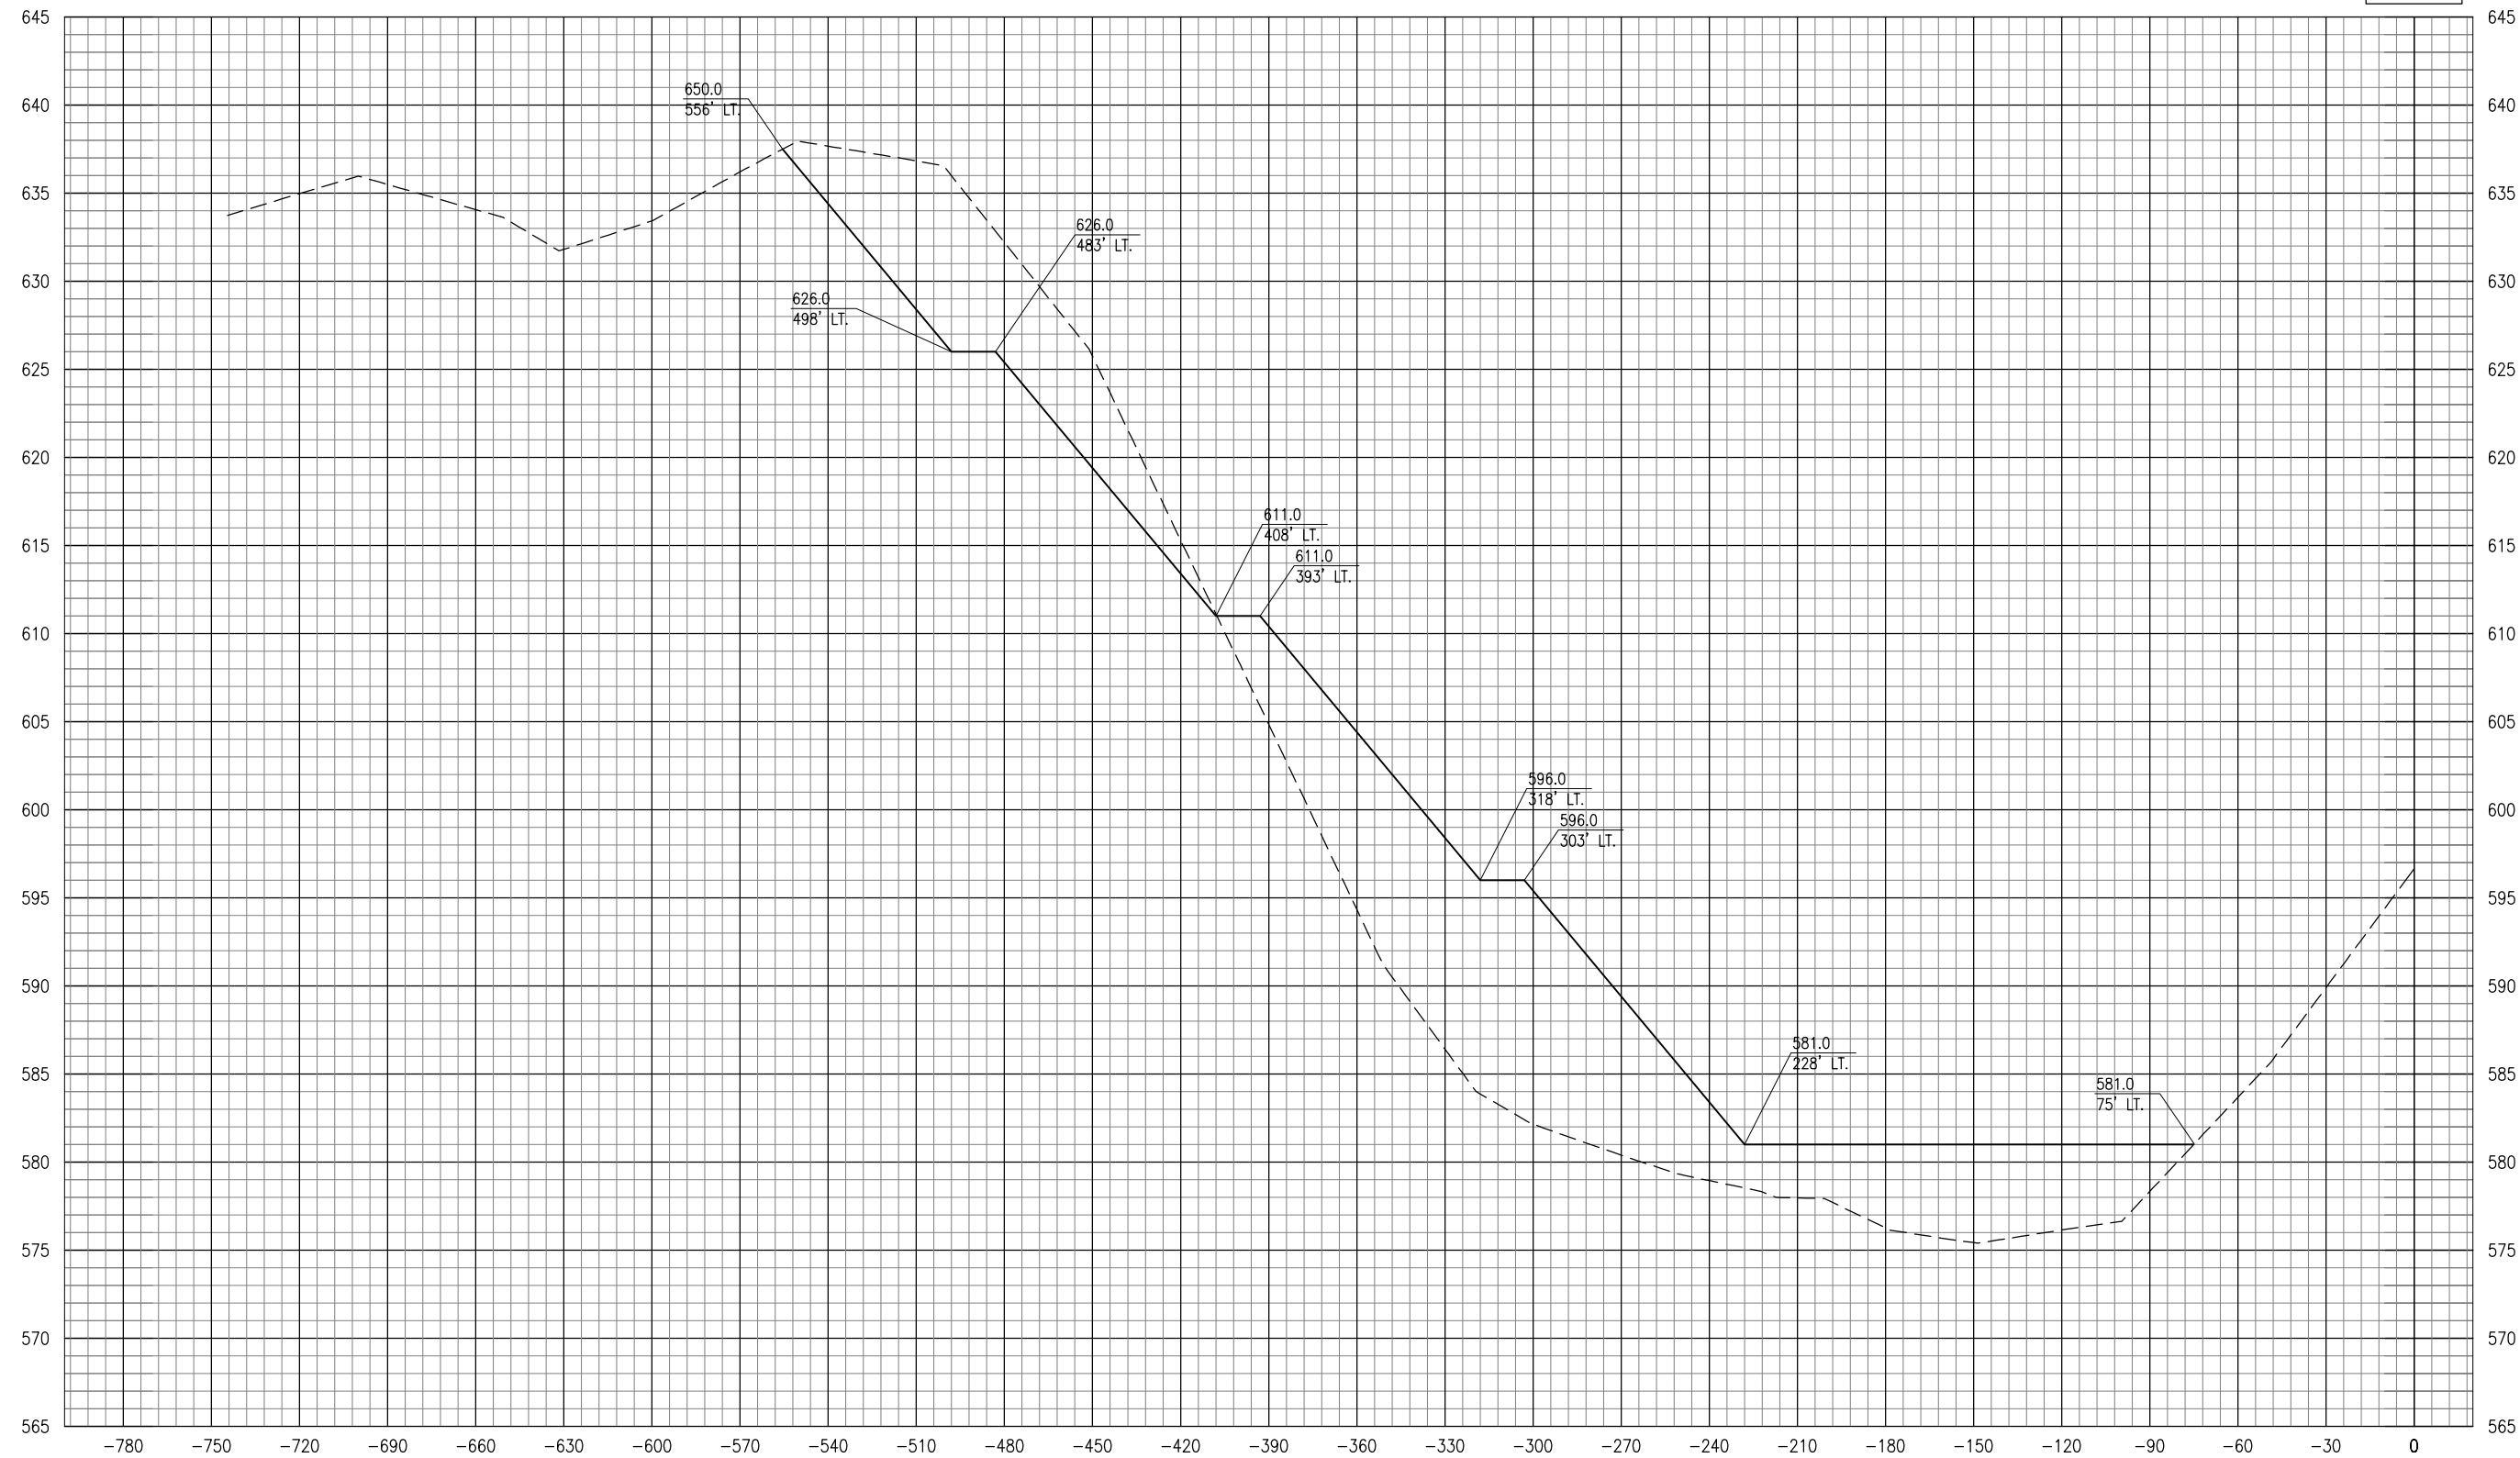

JAN 11, 2013 8:56 AM KINC00394  
 E:\AIRPORTS\MARSHALL\10A005\AIRPORT\SHEETS\SECTIONS-2012-11\SURVEY-25FT.DWG

REVISION	DATE

HANSON  
 PROFESSIONAL SERVICES INC.  
 1525 SOUTH SIXTH STREET  
 SPRINGFIELD, ILLINOIS 62703-2886  
 PH: (217) 788-2450 FAX: (217) 788-2503  
 WWW.HANSON-INC.COM  
 OFFICES NATIONWIDE

Hanson Proj. No. 10A0051	FILENAME SECTIONS-2012-11\SURVEY-25FT.DWG
Scale H. 1" = 20' V. 1" = 5'	Date 12/14/12
LAYOUT MLH 03/30/12	DRAWN DAW 03/30/12
REVIEWED JSL	

APPROACH WORK TO  
 RUNWAY END 31  
 CROSS-SECTIONS FOR  
 APPROACH WORK  
 STA. 105+50

MARSHALL COUNTY AIRPORT  
 LACON, ILLINOIS  
 IL PROJ.: C75-4223 BLOCK GRANT PROJ.: 3-17-0059-B15