


MA025
111+50

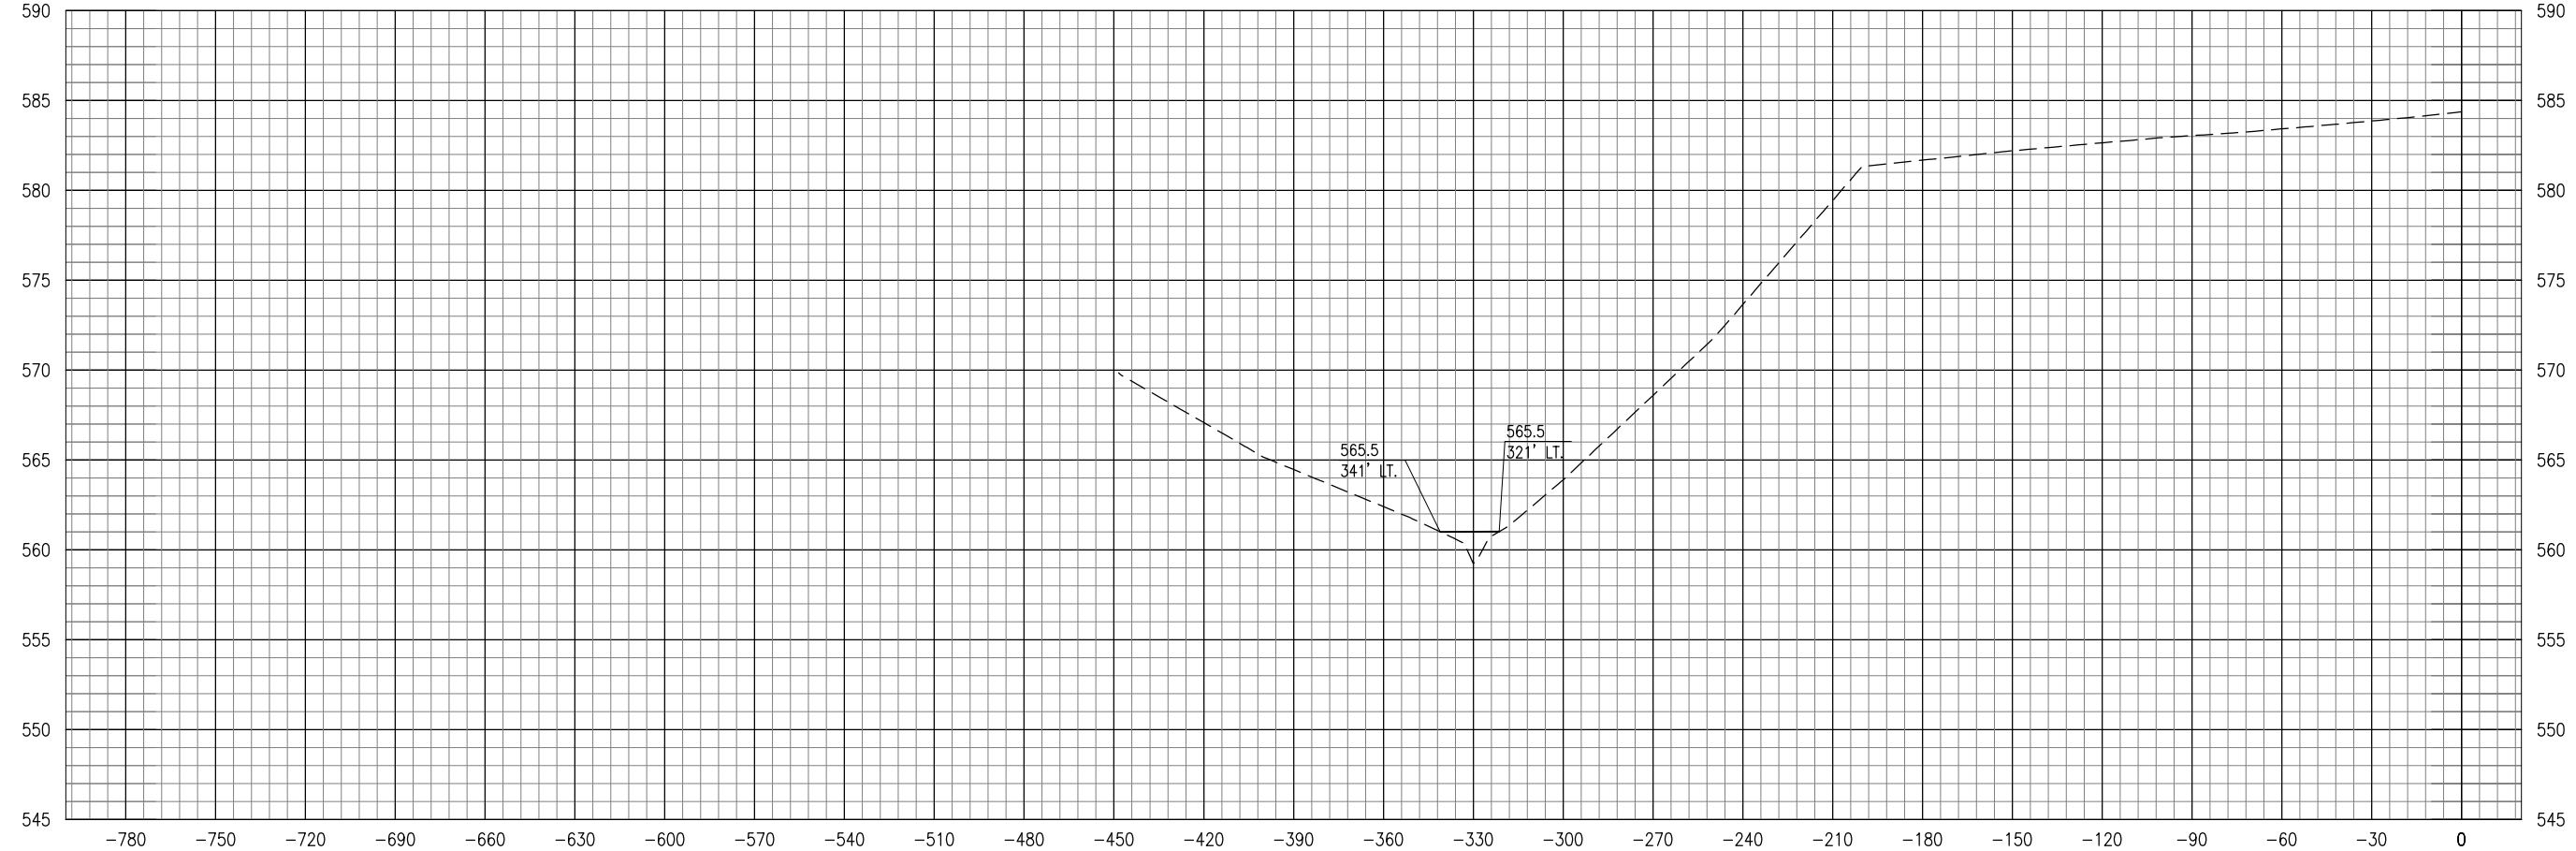

111+00



REVISION	
DATE	
MARSHALL COUNTY AIRPORT LACON, ILLINOIS	
BLOCK GRANT PROJ.: 3-17-0059-B15	
IL PROJ.: C75-4223	
Hanson Proj. No. 10A0051	FILENAME SECTIONS-2012-11\SURVEY-25FT.DWG
Scale H. 1" = 20' V. 1" = 5'	Date 12/14/12
LAYOUT MLH 03/30/12	REVIEWED JSL
DRAWN DAW 03/30/12	
<p>© Copyright Hanson Professional Services Inc. 2013 Hanson Professional Services Inc. 1525 South Sixth Street Springfield, Illinois 62703-2886 Ph: (217) 788-2450 Fax: (217) 788-2503 www.hanson-inc.com Offices Nationwide</p>	
APPROACH WORK TO RUNWAY END 31	CROSS-SECTIONS FOR APPROACH WORK STA. 111+00 TO STA. 111+50
<p>75</p> <p>75 of 75 sheets</p>	