



TEMPORARY TRAFFIC SIGNAL LEGEND

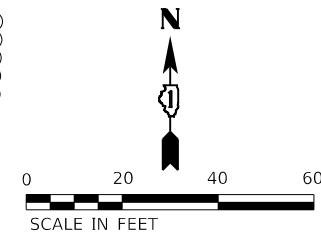

ITEM	TEMPORARY	EXISTING
CONTROLLER CABINET		
SERVICE INSTALLATION, (P) POLE OR (G) GROUND MOUNT		
SIGNAL HEAD		
SIGNAL HEAD WITH BACKPLATE		
SIGNAL POST		
STEEL MAST ARM ASSEMBLY AND POLE		
ALUMINUM MAST ARM ASSEMBLY AND POLE		
EMERGENCY VEHICLE LIGHT DETECTOR		
CONFIRMATION BEACON		
VIDEO DETECTOR SYSTEM		
WORK ZONE		
VIDEO DETECTION ZONE		
TRAFFIC FLOW		
TEMPORARY WOOD POLE (CLASS 5 OR BETTER) 45 FOOT (13.7m) MINIMUM		

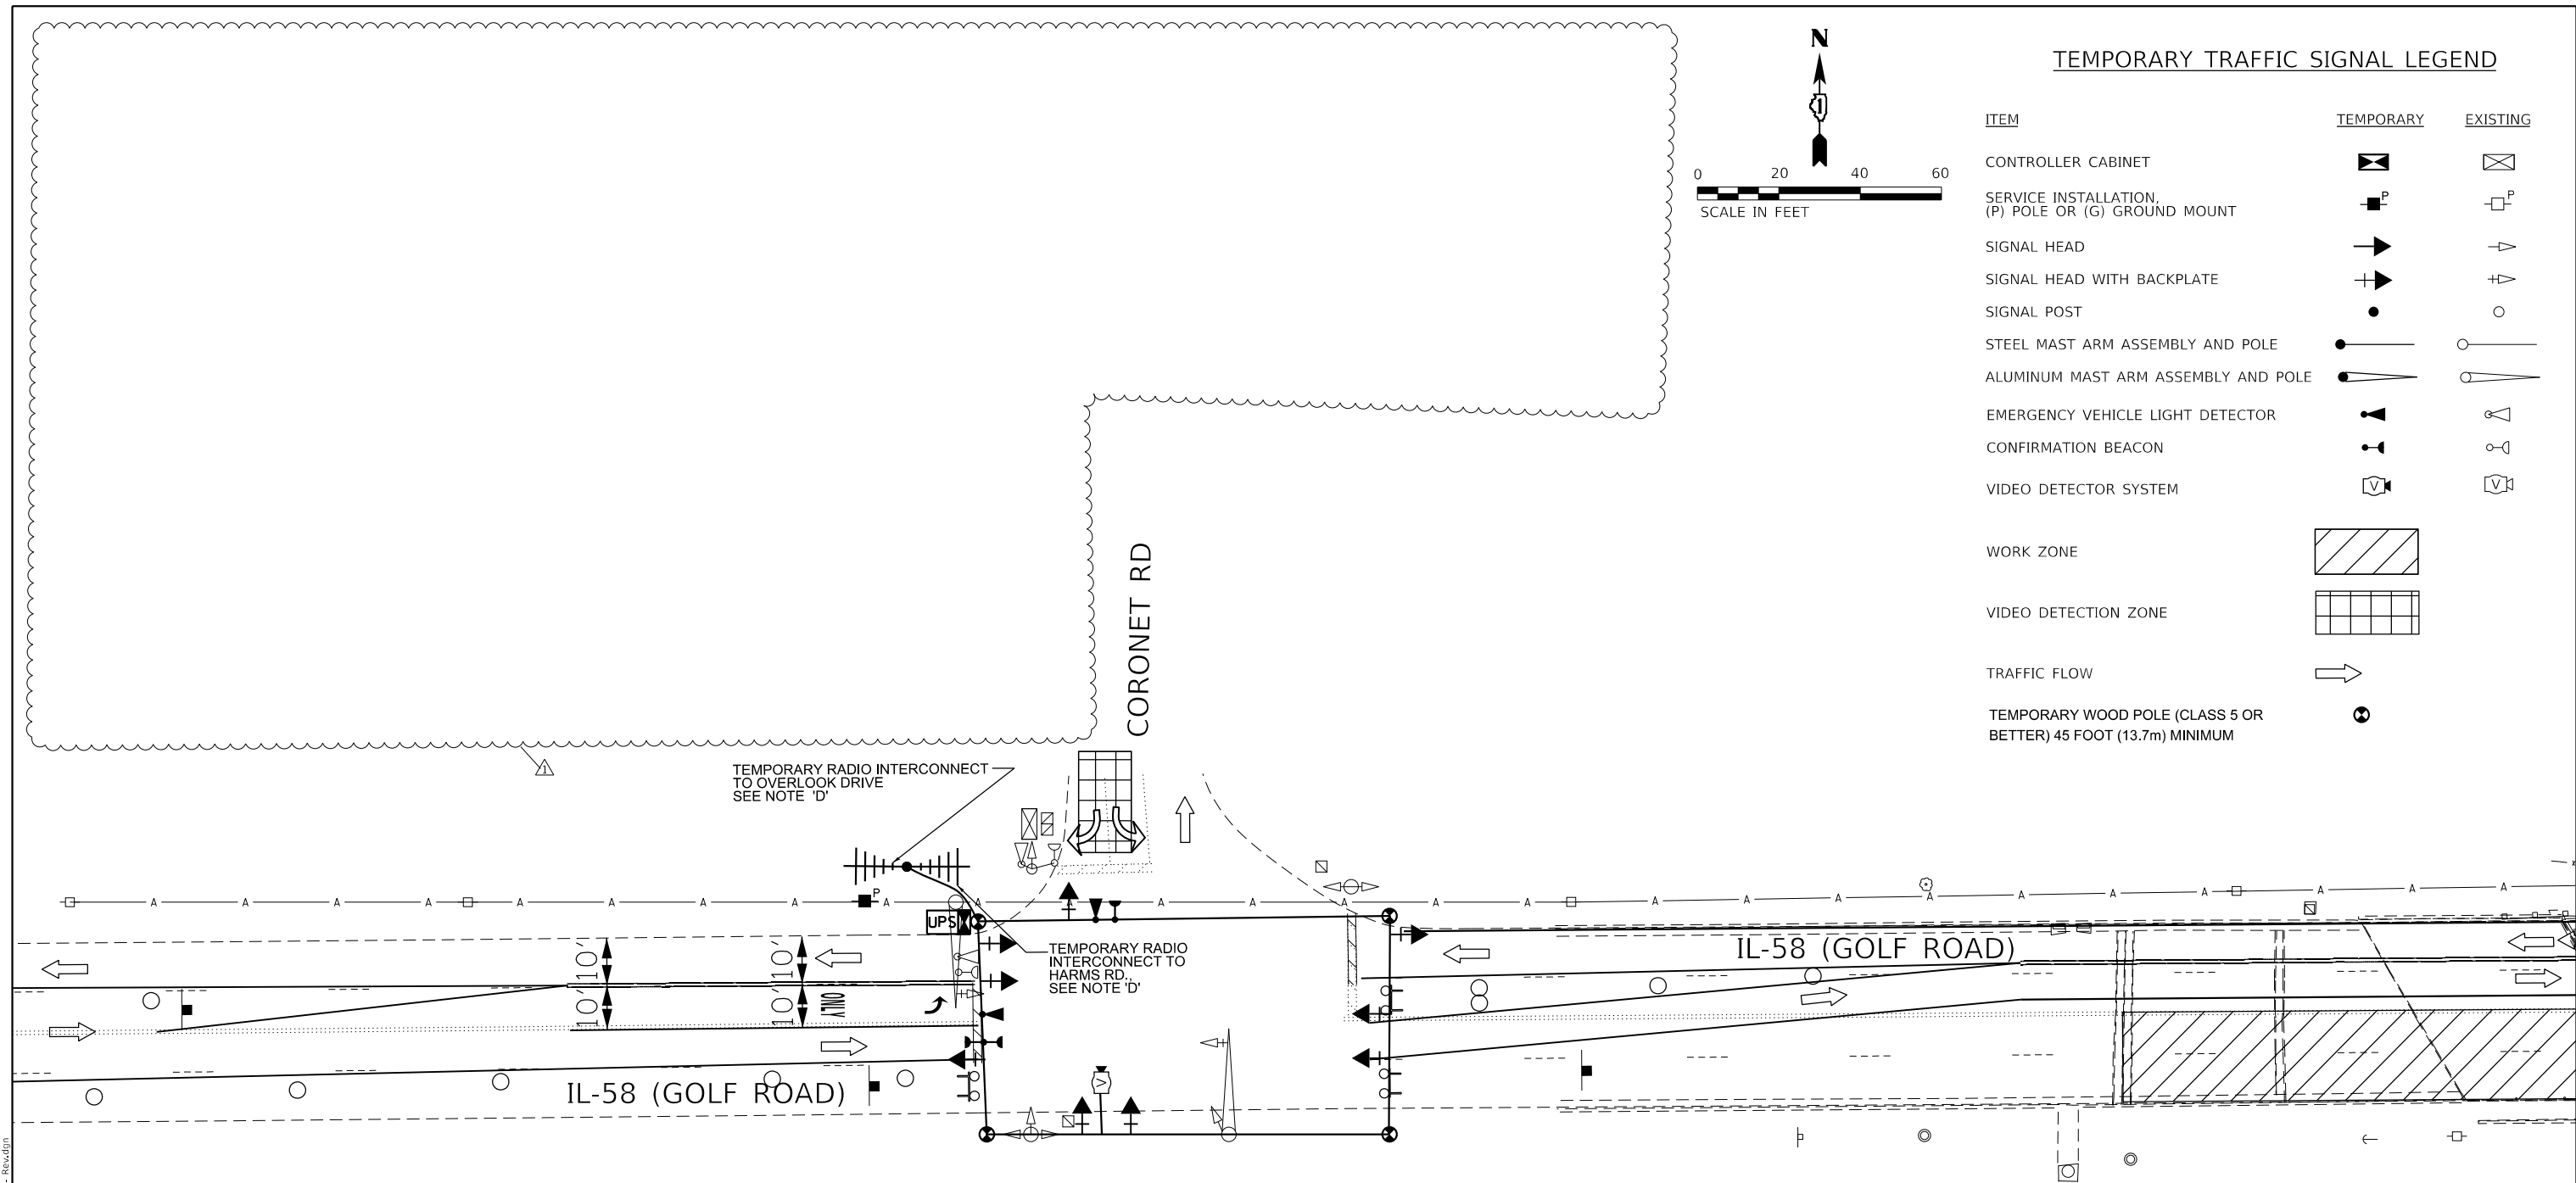

STAGE 2

CONSTRUCTION NOTES:

- A. EXISTING SIGNAL HEADS SHALL BE BAGGED FOR STAGE 1 & 2 CONSTRUCTION
- B. CONTRACTOR SHALL RESTORE THE EXISTING SIGNAL SYSTEM AFTER COMPLETION OF THE STAGED CONSTRUCTION
- C. PROPOSED SERVICE TO THE TEMPORARY TRAFFIC SIGNAL CONTROLLER SHALL BE FROM EXISTING COMED SERVICE. CONTRACTOR SHALL COORDINATE WITH COMED.
- D. SINGLE OR DUAL ANTENNAS MAY BE REQUIRED BASED ON LINE OF SIGHT TO MASTER CONTROLLER.

REV. 2-18-2019

MODEL: Default; FILE NAME: \\02\DOT\60618002.05_PTB\185_002_60669_GOR\01\CAD\Sheet32_D\60669-ent-Temp_Signal2 - Rev.dgn



USER NAME = mokrent	DESIGNED - TOM	REVISED - 2/18/2019
	DRAWN - TOM	REVISED -
PLOT SCALE = 40,000' / in.	CHECKED - MO	REVISED -
PLOT DATE = 2/18/2019	DATE - 08/13/2018	REVISED -

STATE OF ILLINOIS
DEPARTMENT OF TRANSPORTATION

GOLF ROAD BRIDGE REPAIRS OVER EAST & WEST FORK
N. BRANCH CHICAGO RIVER
TEMPORARY TRAFFIC SIGNAL PLAN - STAGE 2

SCALE:	SHEET	OF	SHEETS	STA.	TO	STA.
--------	-------	----	--------	------	----	------

F.A.U. RTE.	SECTION	COUNTY	TOTAL SHEETS	SHEET NO.
1312	584-B-BR(11)	COOK	75	32
ILLINOIS FED. AID PROJECT			CONTRACT NO. 60R69	

TS-2