



F. A. I. NO.	SECTION	COUNTY	TOTAL SHEETS	SHEET NO.
57	2005-038 I	COOK/WILL	58	5
STA.		TO STA.		
FED. ROAD DIST. NO. 1	ILLINOIS	FED. AID PROJECT		
D-91-272-05		CONTRACT 60A09		

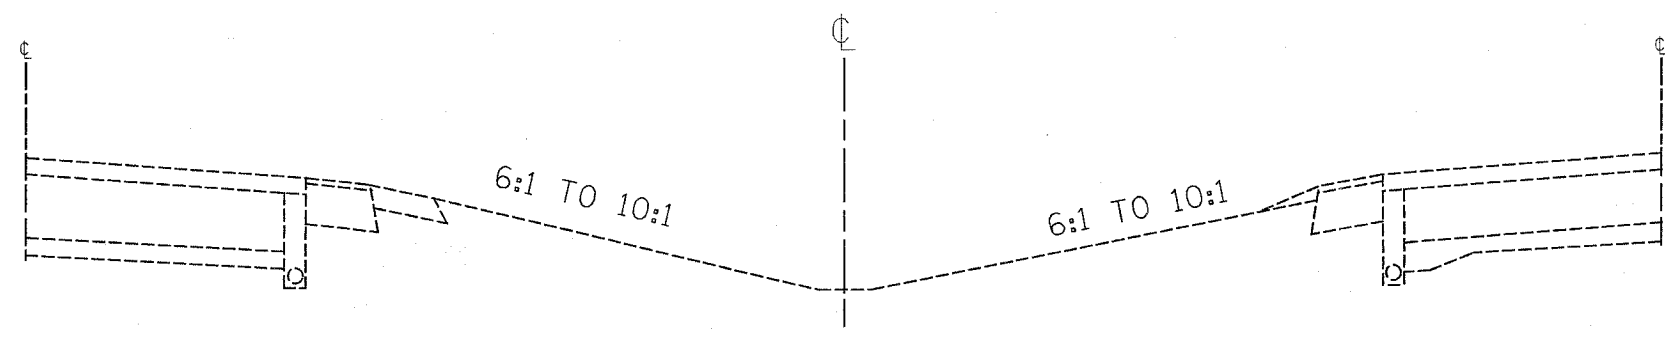

I-57
EXISTING TYPICAL CROSS SECTION
STA. 99+00 TO STA. 1135+00

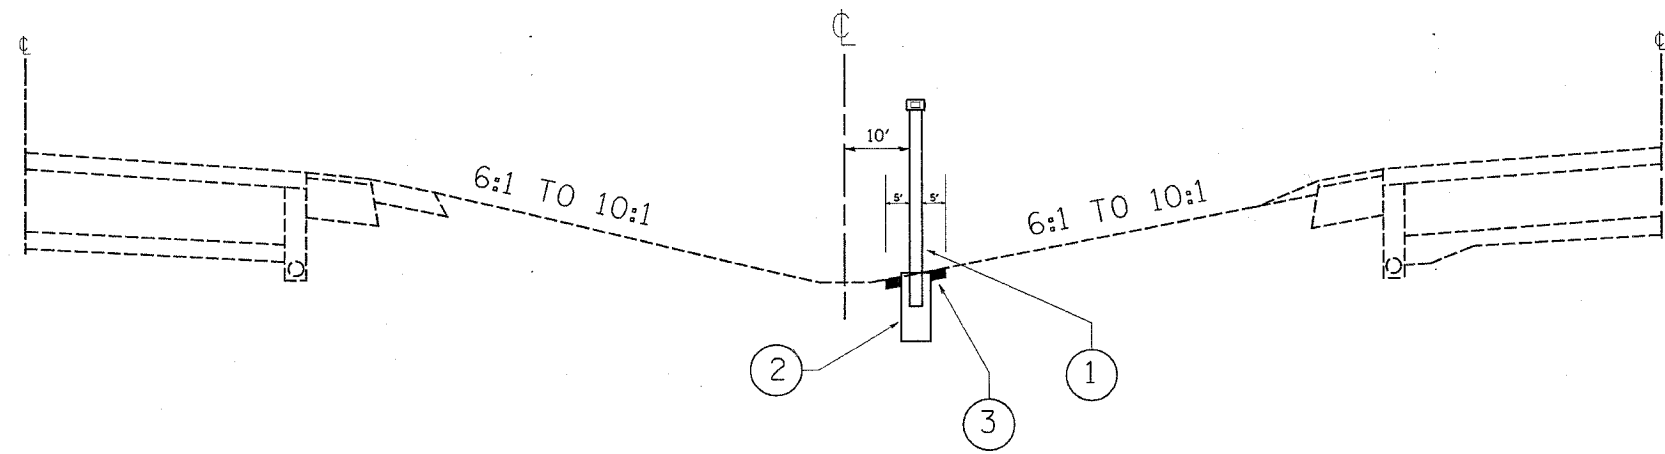

I-57
PROPOSED TYPICAL CROSS SECTION
STA. 99+00 TO STA. 1135+00

LEGEND

- ① HIGH TENSION CABLE MEDIAN BARRIER SYSTEM
- ② CONCRETE FOUNDATION - INCLUDED IN THE COST OF THE HIGH TENSION CABLE MEDIAN BARRIER SYSTEM
- ③ MOWING

NOTES:

1. POST SPACING, FOUNDATION SIZE AND END ANCHORAGE SHALL BE IN ACCORDANCE WITH MANUFACTURER'S SPECIFICATIONS.
2. A PRESMATIC REFLECTOR (YELLOW) SHALL BE PLACED ON BOTH SIDES OF THE POST CAB AT 100 FT. SPACING. THIS WORK SHALL BE INCLUDED IN THE COST OF THE HIGH TENSION CABLE MEDIAN BARRIER SYSTEM.
3. TERMINAL SECTIONS FOR THE CABLE GUARD RAIL SHALL BE IN ACCORDANCE WITH THE MANUFACTURER'S SPECIFICATIONS AND SHALL BE INCLUDED IN THE COST OF THE HIGH TENSION CABLE MEDIAN BARRIER SYSTEM.
4. FINAL PLACEMENT LOCATION OF THE HIGH TENSION CABLE MEDIAN BARRIER SYSTEM SHALL BE DETERMINED IN THE FIELD BY THE ENGINEER.

REVISIONS	
NAME	DATE

ILLINOIS DEPARTMENT OF TRANSPORTATION

**INTERSTATE 57
TYPICAL SECTIONS**

SCALE: NONE
DATE: 12/30/2005

DRAWN BY: HMO
CHECKED BY: