


\*REF-topo01

CONTRACT NO. 60A09

F.A.I. RTE.	SECTION	COUNTY	TOTAL SHEETS	SHEET NO.
I-57	2005-038 I	WILL	58	6
STA. 97+39.48		TO STA. 113+00		
FED. ROAD DIST. NO.	ILLINOIS	FED. AID PROJECT		

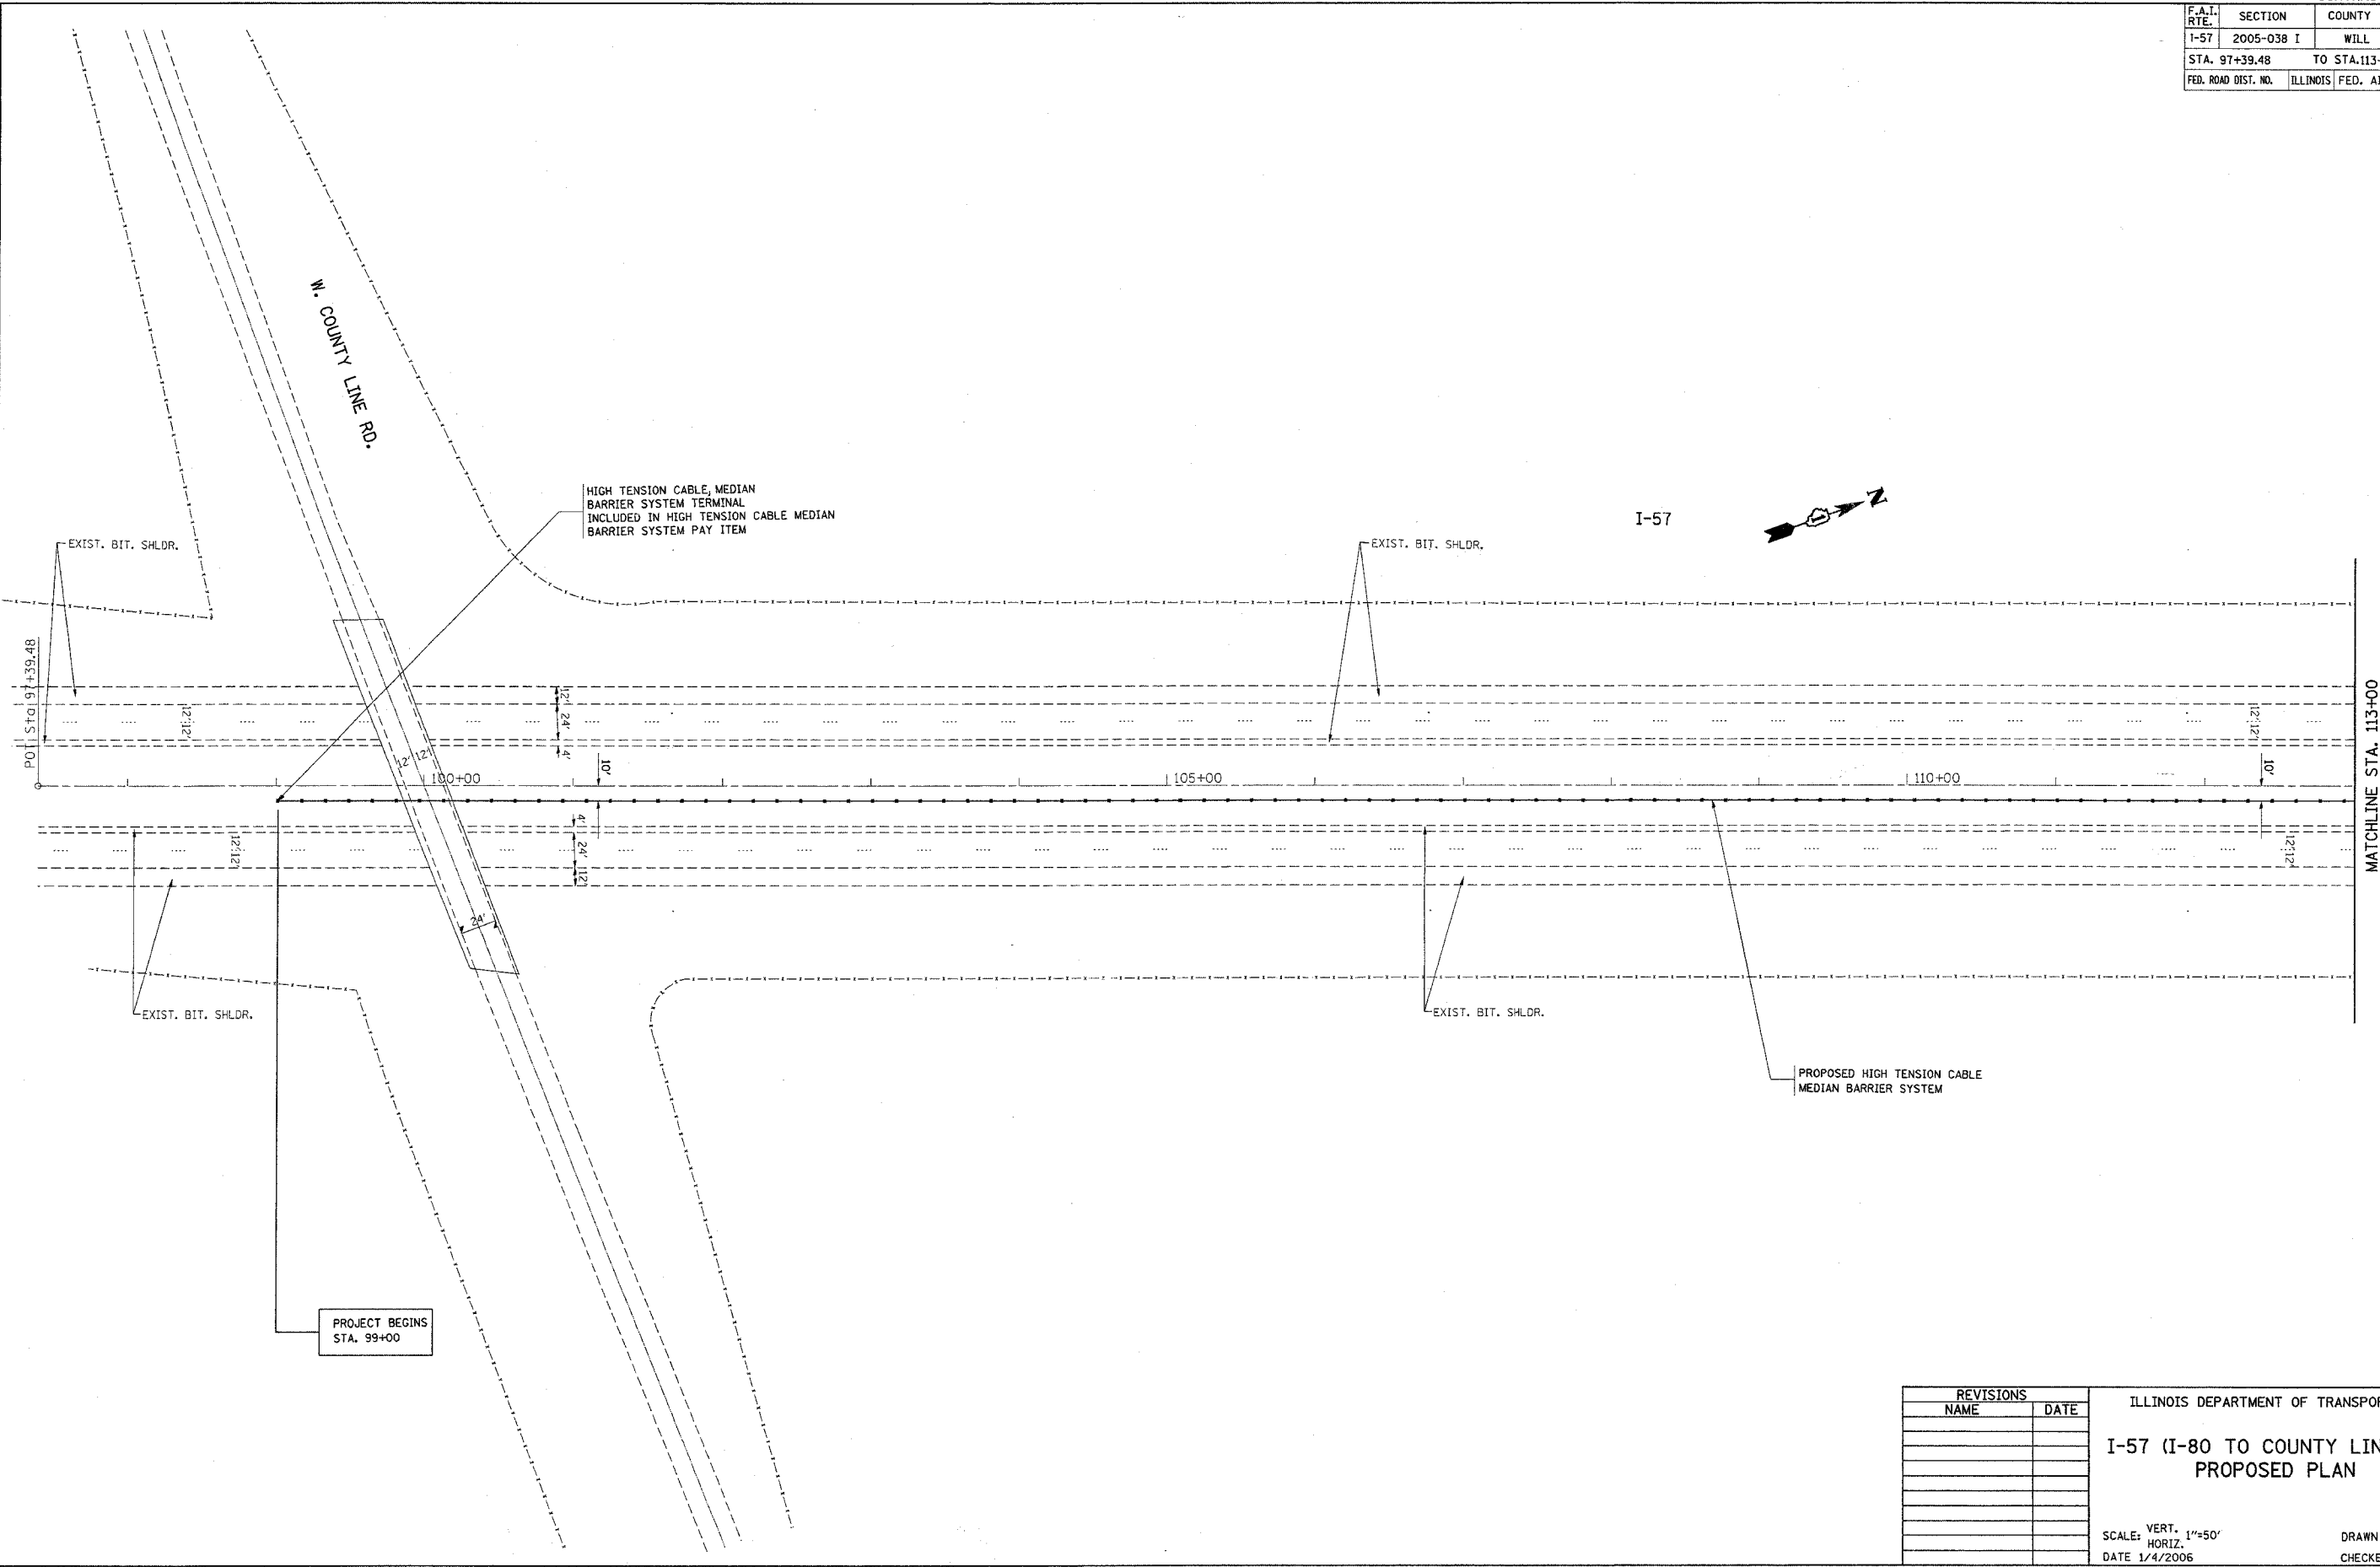

HIGH TENSION CABLE, MEDIAN  
BARRIER SYSTEM TERMINAL  
INCLUDED IN HIGH TENSION CABLE MEDIAN  
BARRIER SYSTEM PAY ITEM

PROJECT BEGINS  
STA. 99+00

PROPOSED HIGH TENSION CABLE  
MEDIAN BARRIER SYSTEM

REVISIONS	
NAME	DATE

ILLINOIS DEPARTMENT OF TRANSPORTATION  
I-57 (I-80 TO COUNTY LINE RD.)  
PROPOSED PLAN

SCALE: VERT. 1"=50'  
HORIZ. DATE 1/4/2006

DRAWN BY  
CHECKED BY

PLOT DATE = 1/4/2006  
PLOT SCALE = 1"=50'  
USER NAME = hsrakof