
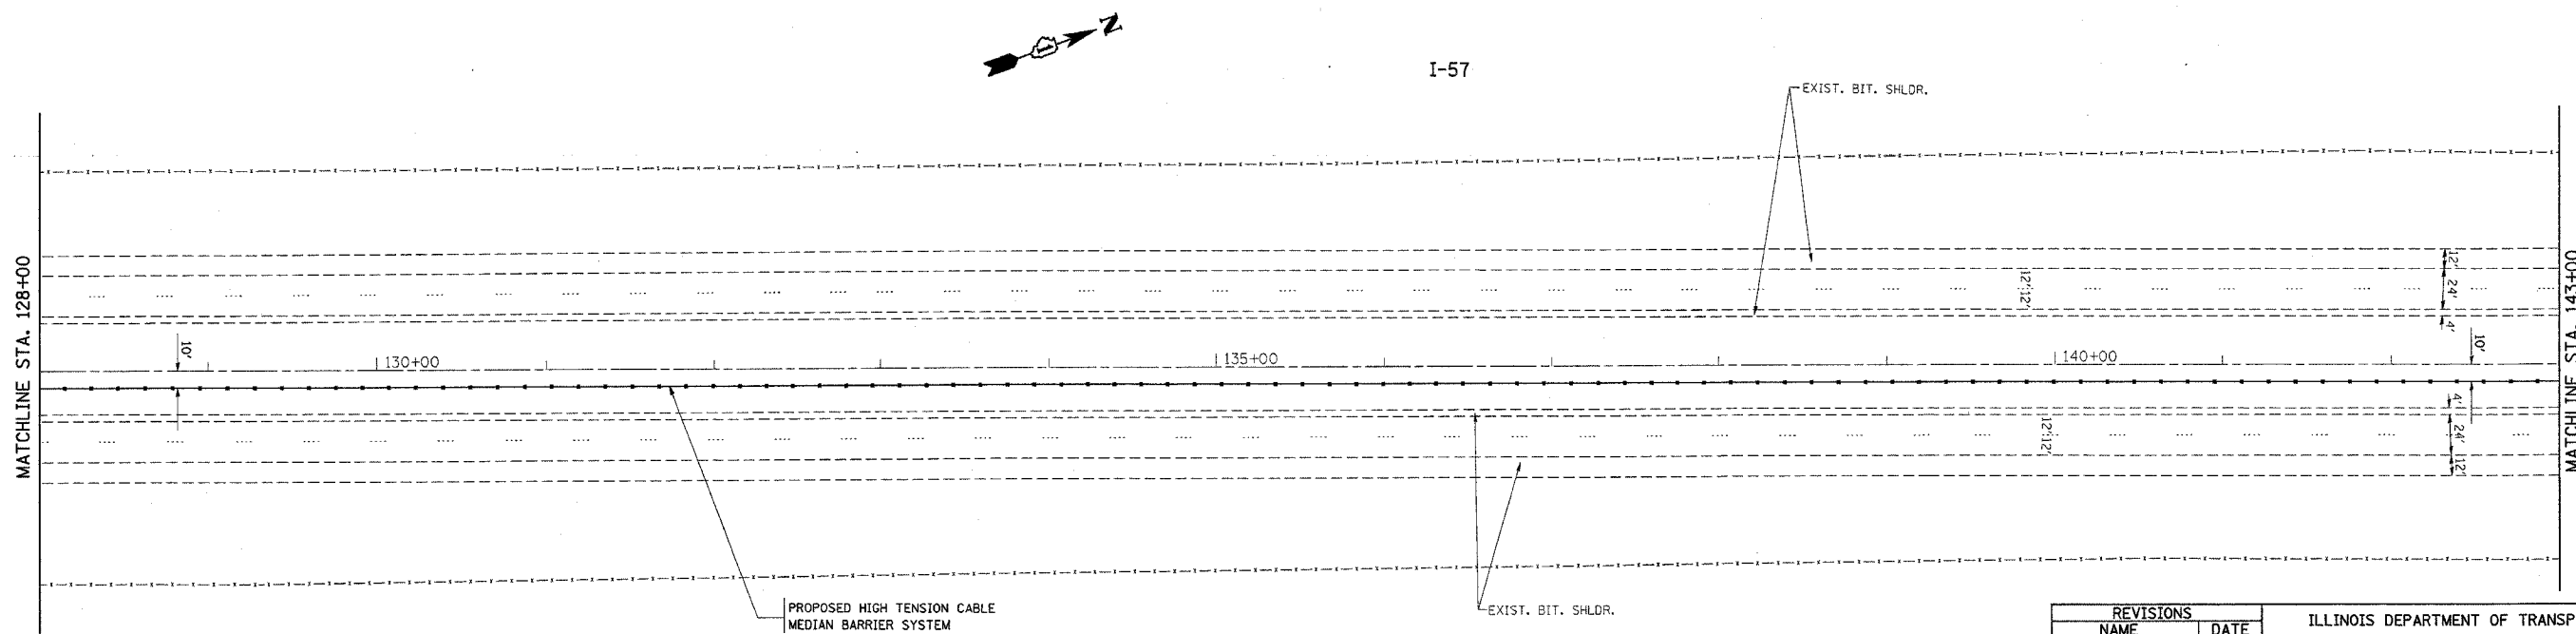


*REF-top02
*REF-top03

CONTRACT NO. 60A09

F.A.I. RTE.	SECTION	COUNTY	TOTAL SHEETS	SHEET NO.
I-57	2005-038 I	WILL	58	7
STA. 113+00		TO STA. 143+00		
FED. ROAD DIST. NO.		ILLINOIS	FED. AID PROJECT	

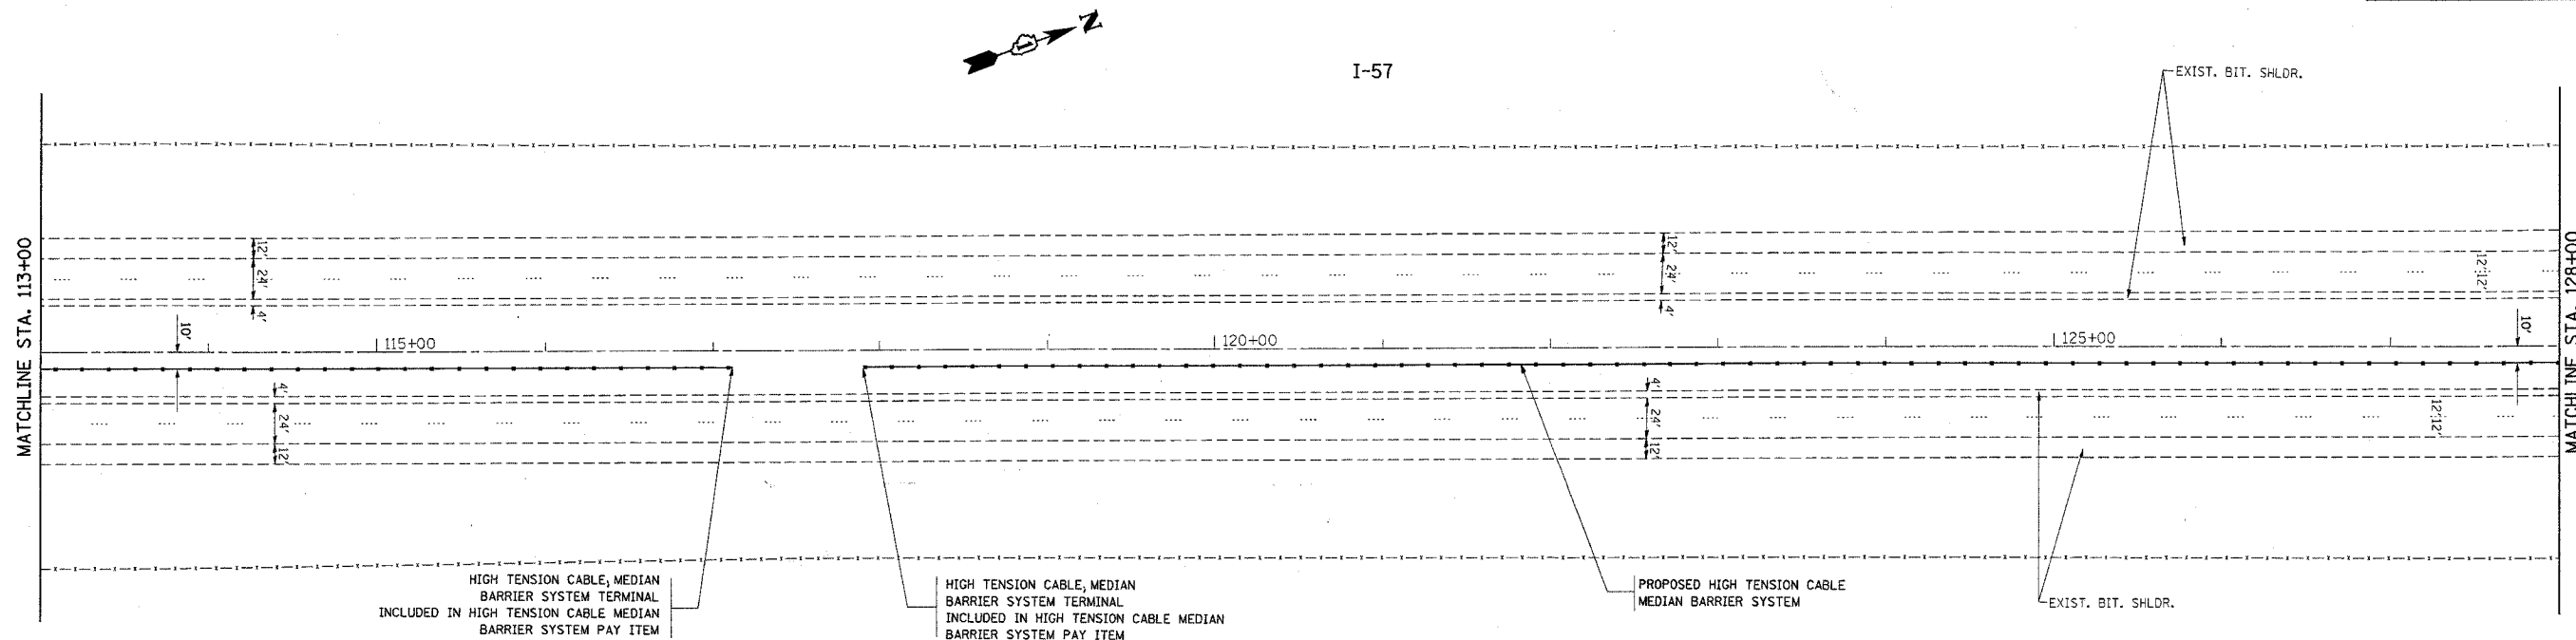

PLOT DATE = 1/4/2006
FILE NAME = c:\pcc\projects\127805\sh-rdw\pcc.dwg
PLOT SCALE = 50.0000' / IN.
USER NAME = lasakrf

REVISIONS	
NAME	DATE

ILLINOIS DEPARTMENT OF TRANSPORTATION
I-57 (I-80 TO COUNTY LINE RD.)
PROPOSED PLAN

SCALE: VERT. 1"=50'
HORIZ. 1"=50'
DATE 1/4/2006

DRAWN BY
CHECKED BY