
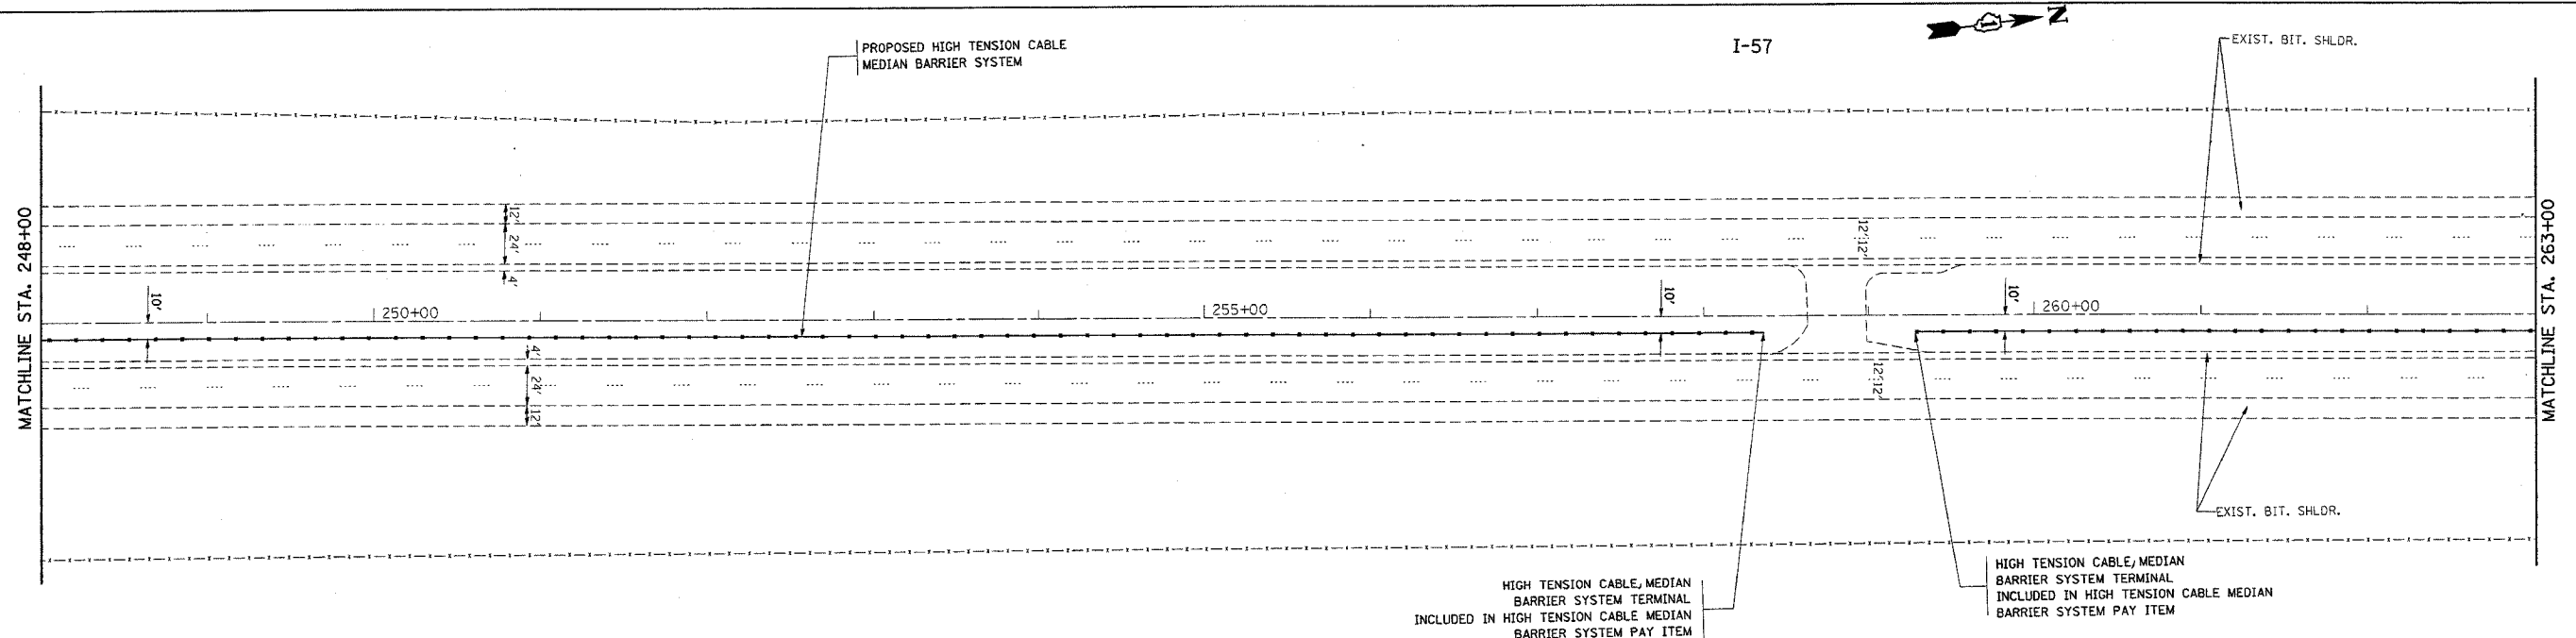


*REF-topal0
*REF-topal1

CONTRACT NO. 60A09

F.A.I. RTE.	SECTION	COUNTY	TOTAL SHEETS	SHEET NO.
I-57	2005-038 I	WILL	58	11
STA. 233+00		TO STA. 263+00		
FED. ROAD DIST. NO.	ILLINOIS	FED. AID PROJECT		

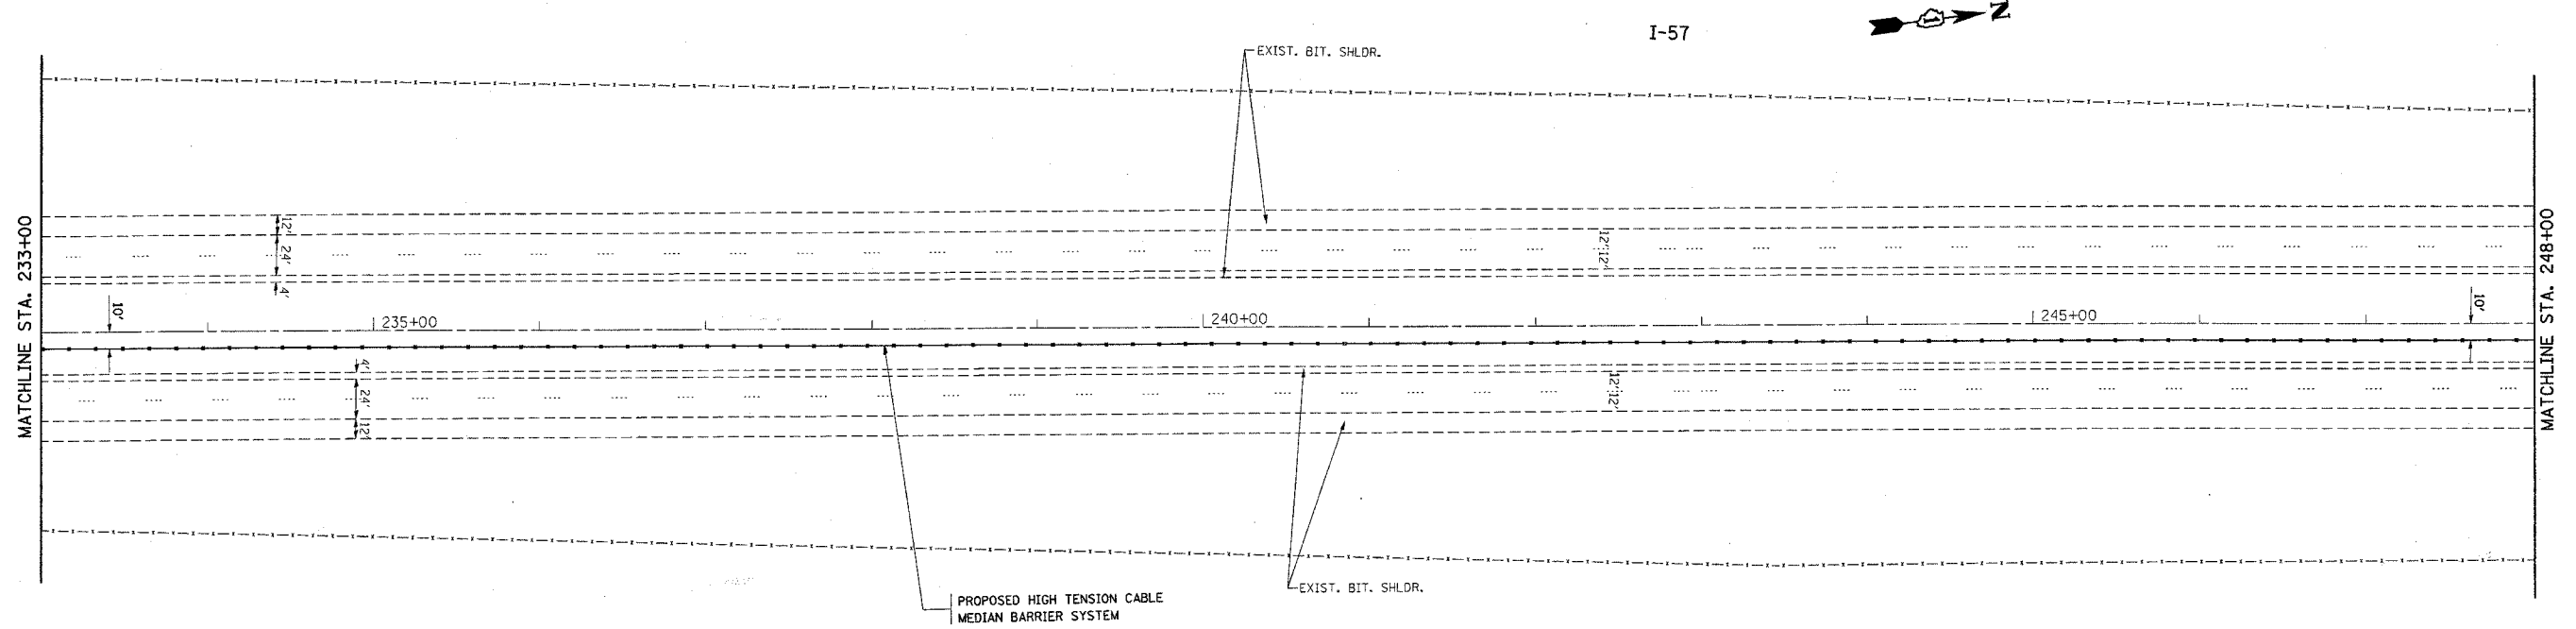

PLOT DATE = 1/4/2006
FILE NAME = c:\p\proj\i57\i577005\h_rdw\h_rdw.dgn
PLOT SCALE = 80.0000 / 1 IN.
USER NAME = h_rdw

REVISIONS	
NAME	DATE

ILLINOIS DEPARTMENT OF TRANSPORTATION
I-57 (I-80 TO COUNTY LINE RD.)
PROPOSED PLAN

SCALE: VERT. 1"=50'
HORIZ. 1"=50'
DATE 1/4/2006
DRAWN BY
CHECKED BY