


\*REF-topo19

CONTRACT NO. 60A09

F.A.I. RTE.	SECTION	COUNTY	TOTAL SHEETS	SHEET NO.
I-57	2005-038 I	WILL	58	16
STA. 368+00		TO STA. 383+00		
FED. ROAD DIST. NO.	ILLINOIS	FED. AID PROJECT		

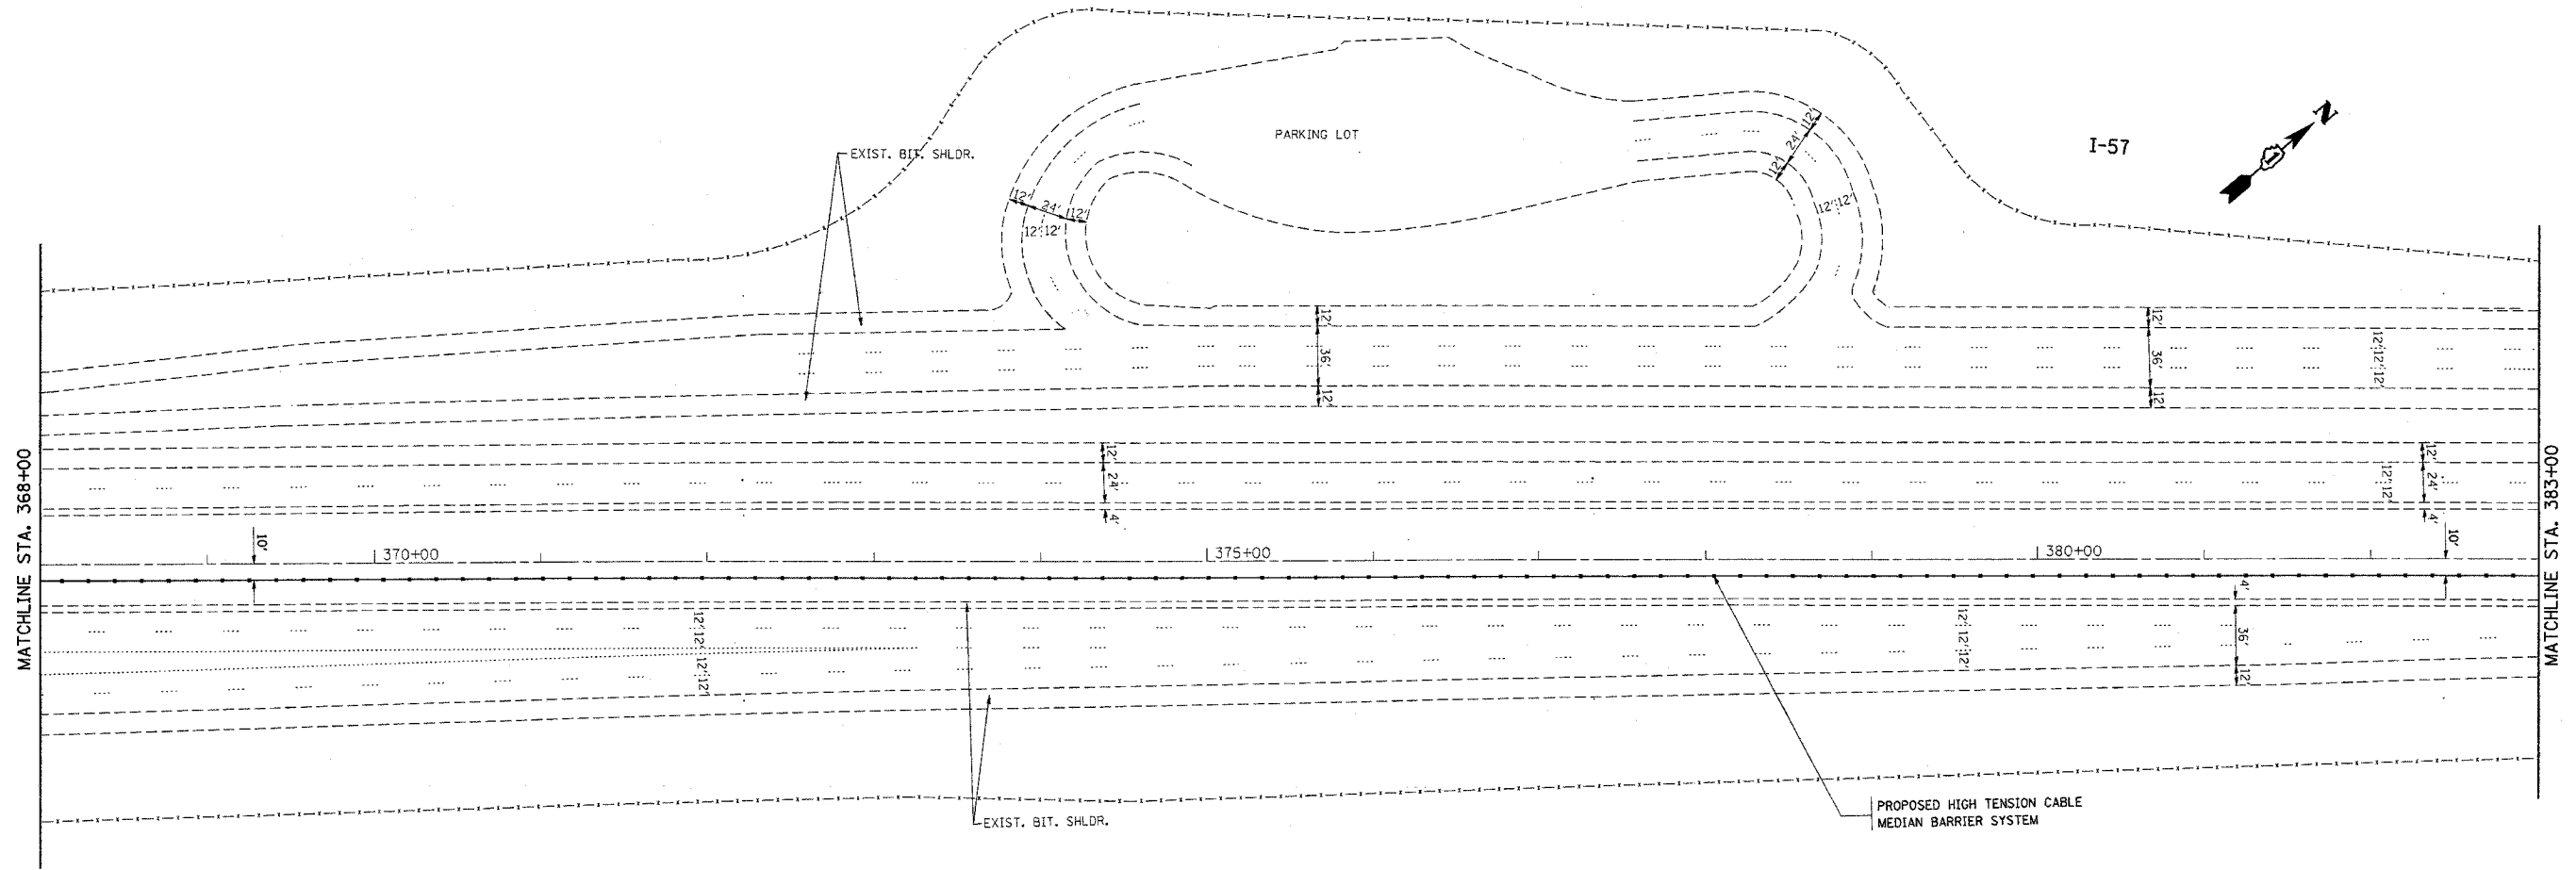

PLOT DATE = 1/4/2006  
 FILE NAME = s:\Projects\127895\ah\_chn.dwg  
 USER NAME = bshahrf

REVISIONS	
NAME	DATE

ILLINOIS DEPARTMENT OF TRANSPORTATION  
 I-57 (I-80 TO COUNTY LINE RD.)  
 PROPOSED PLAN

SCALE: VERT. 1"=50'  
 HORIZ. 1"=50'

DATE \_\_\_\_\_ DRAWN BY \_\_\_\_\_  
 CHECKED BY \_\_\_\_\_