
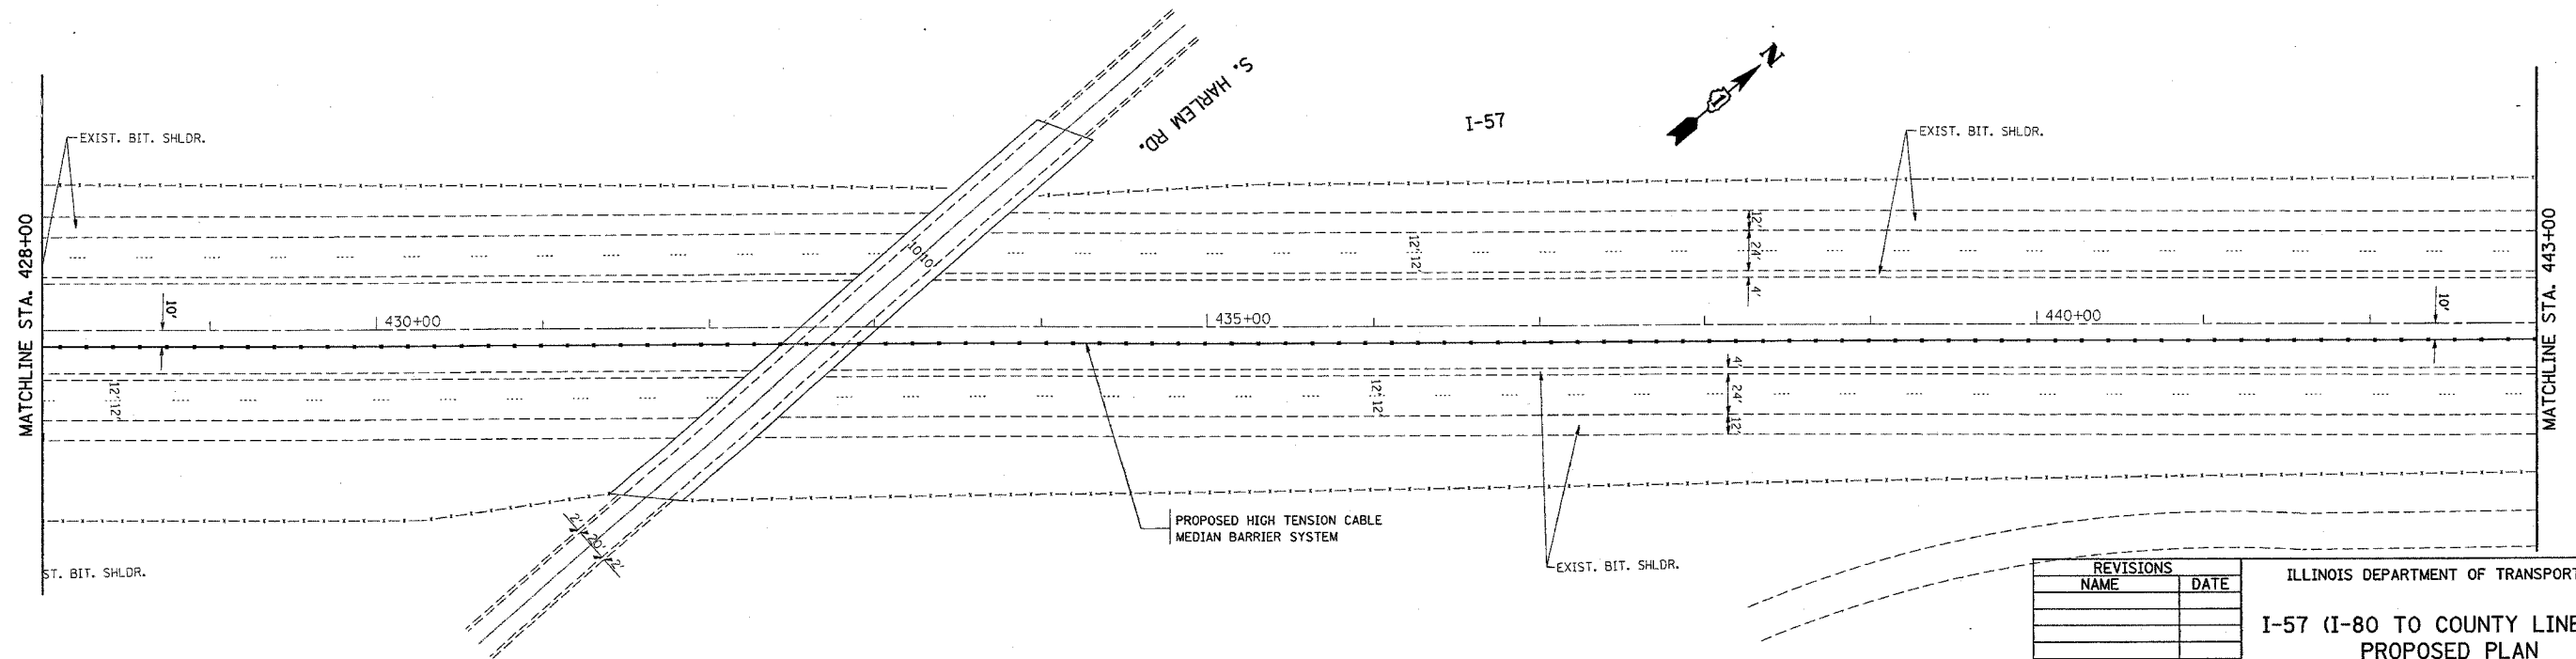


\*REF-topo22  
\*REF-topo23

CONTRACT NO. 60A09

F.A.I. RTE.	SECTION	COUNTY	TOTAL SHEETS	SHEET NO.
I-57	2005-038 I	WILL	58	18
STA. 413+00		TO STA. 443+00		
FED. ROAD DIST. NO.	ILLINOIS	FED. AID PROJECT		

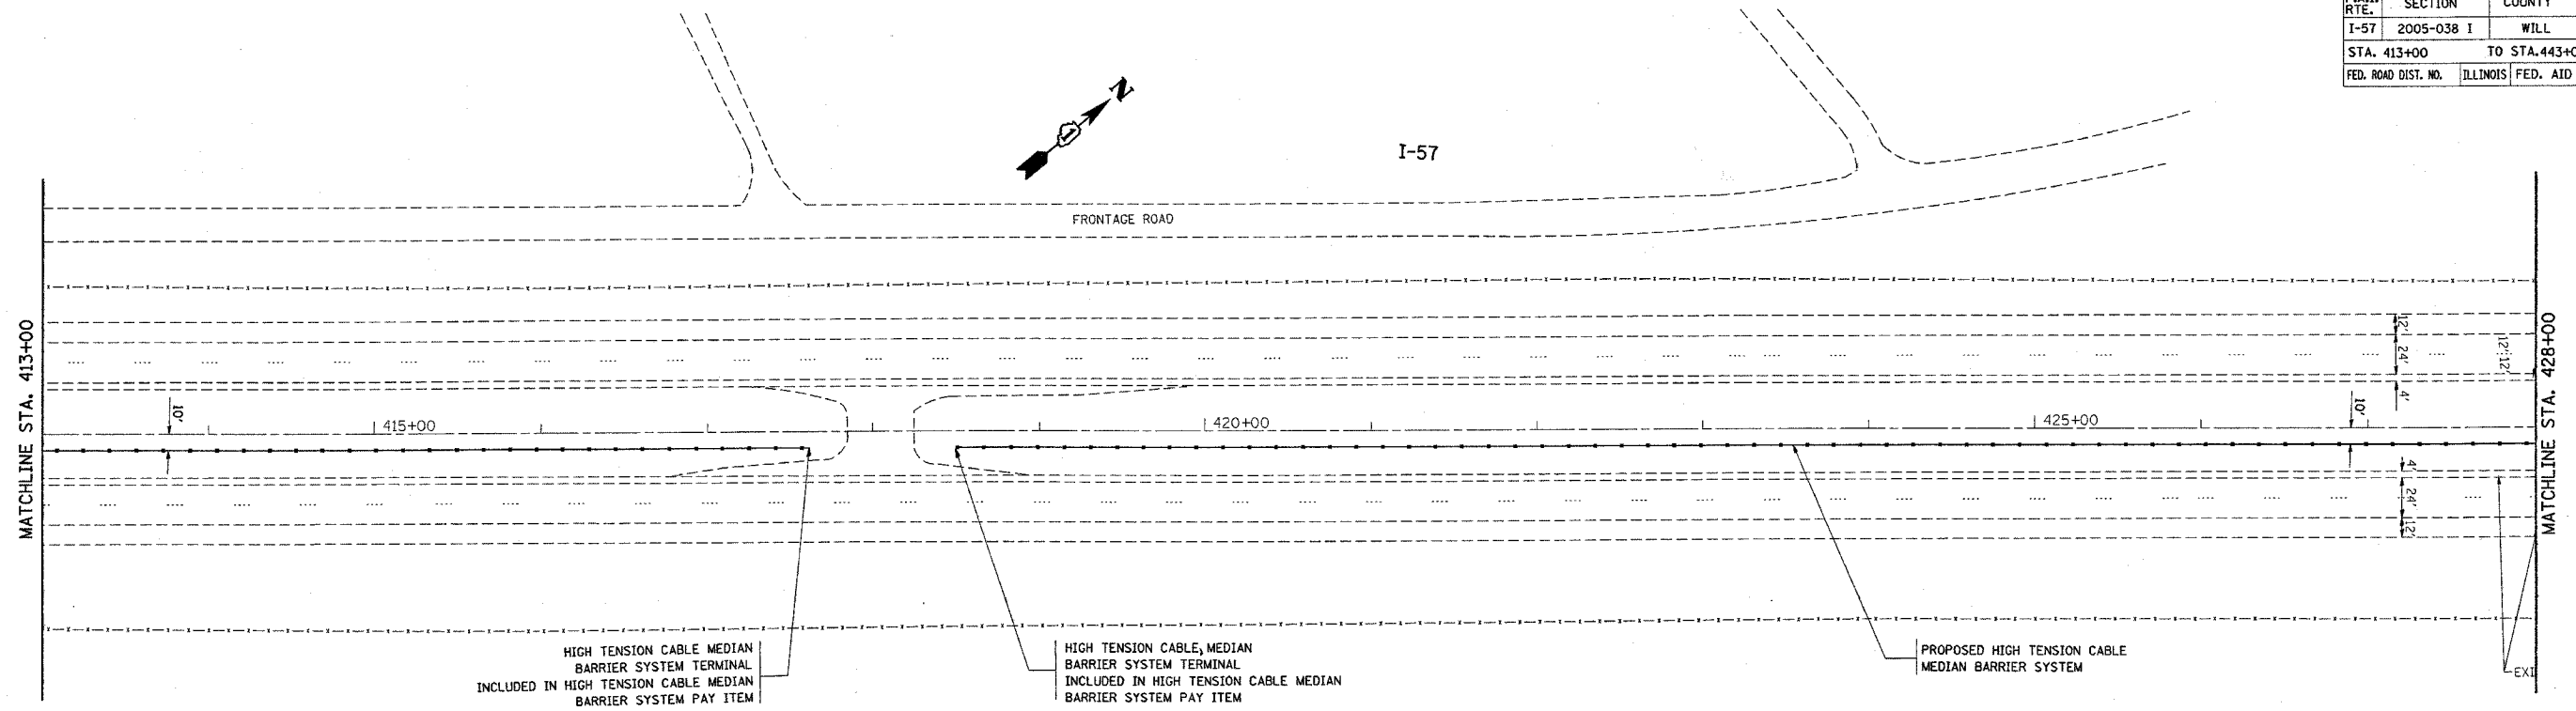

PLOT DATE = 1/4/2006  
FILE NAME = c:\p\60a09\127885\hwy-428-443.dgn  
PLOT SCALE = 1/4"=50'  
USER NAME = lasakrf

REVISIONS	
NAME	DATE

ILLINOIS DEPARTMENT OF TRANSPORTATION  
I-57 (I-80 TO COUNTY LINE RD.)  
PROPOSED PLAN

SCALE: VERT. 1"=50'  
HORIZ. 1"=50'

DRAWN BY  
CHECKED BY