


REF-top026

CONTRACT NO. 60A09

F.A.I. RTE.	SECTION	COUNTY	TOTAL SHEETS	SHEET NO.
I-57	2005-038 I	WILL	58	20
STA. 473+00		TO STA. 488+00		
FED. ROAD DIST. NO.		ILLINOIS	FED. AID PROJECT	

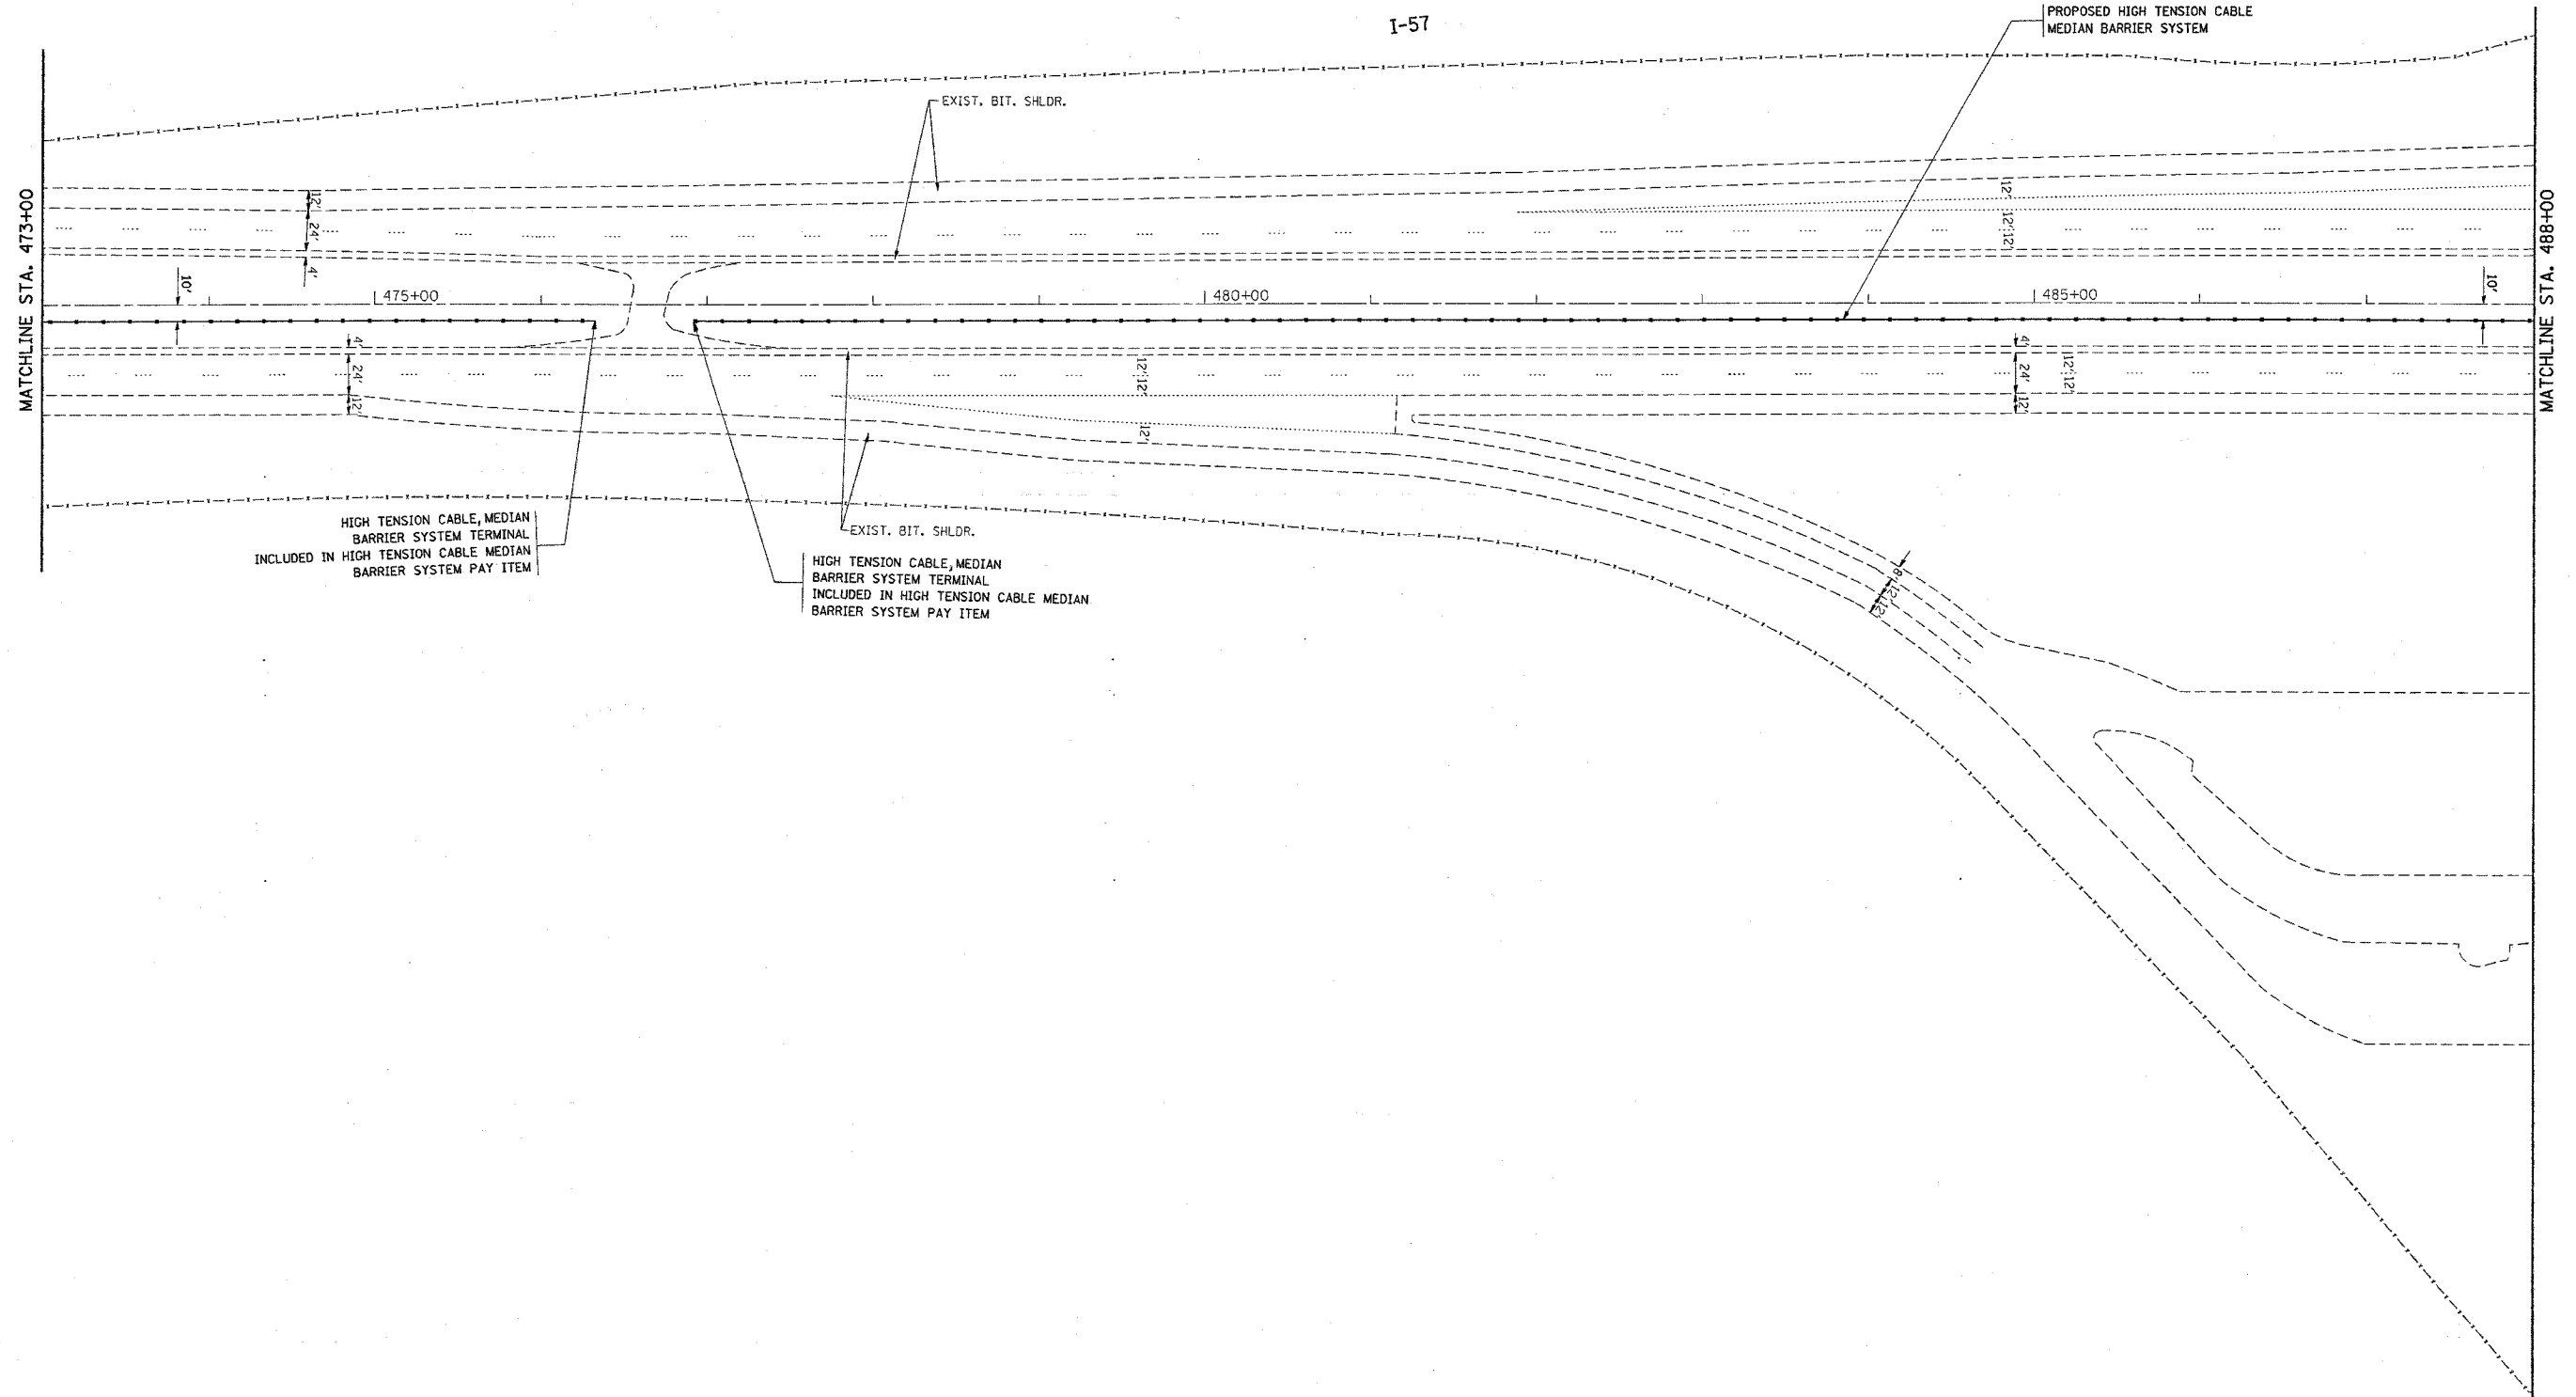

REVISIONS	
NAME	DATE

ILLINOIS DEPARTMENT OF TRANSPORTATION
 I-57 (I-80 TO COUNTY LINE RD.)
 PROPOSED PLAN

SCALE: VERT. 1"=50'
 HORIZ. DATE DRAWN BY CHECKED BY

PLOT DATE = 1/4/2006
 FILE NAME = c:\Projects\127805\127805.dwg
 USER NAME = User1