
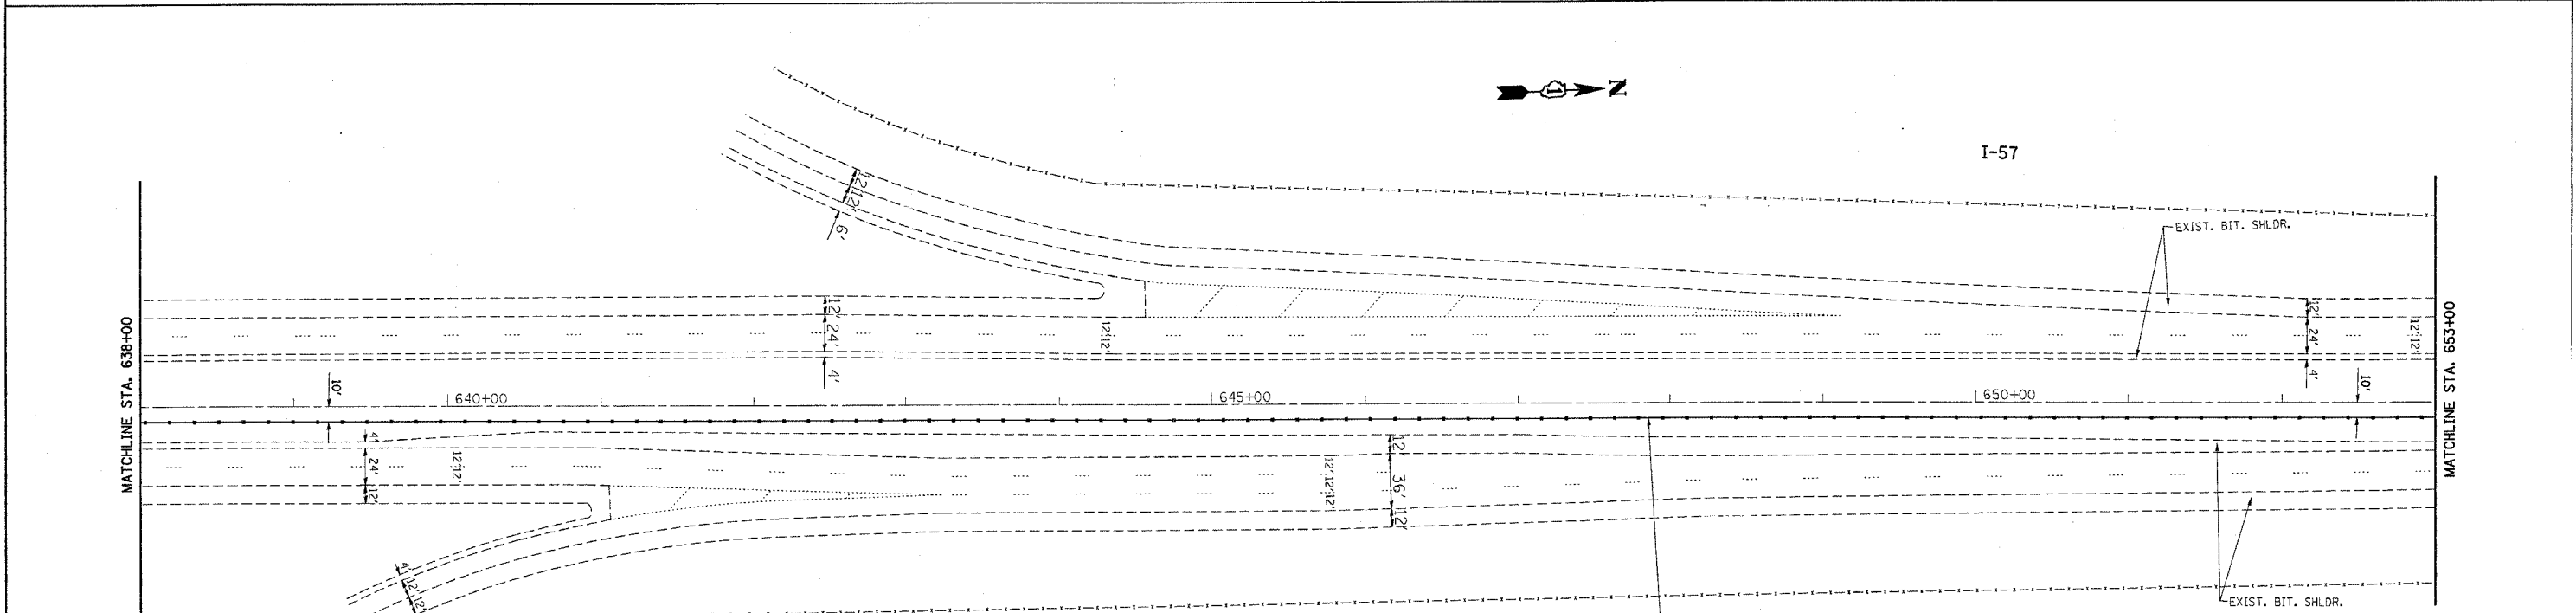


*REF-topo36
*REF-topo37

CONTRACT NO. 60A09

F.A.I. RTE.	SECTION	COUNTY	TOTAL SHEETS	SHEET NO.
I-57	2005-038 I	WILL	58	27
STA. 623+00		TO STA. 653+00		
FED. ROAD DIST. NO.	ILLINOIS	FED. AID PROJECT		

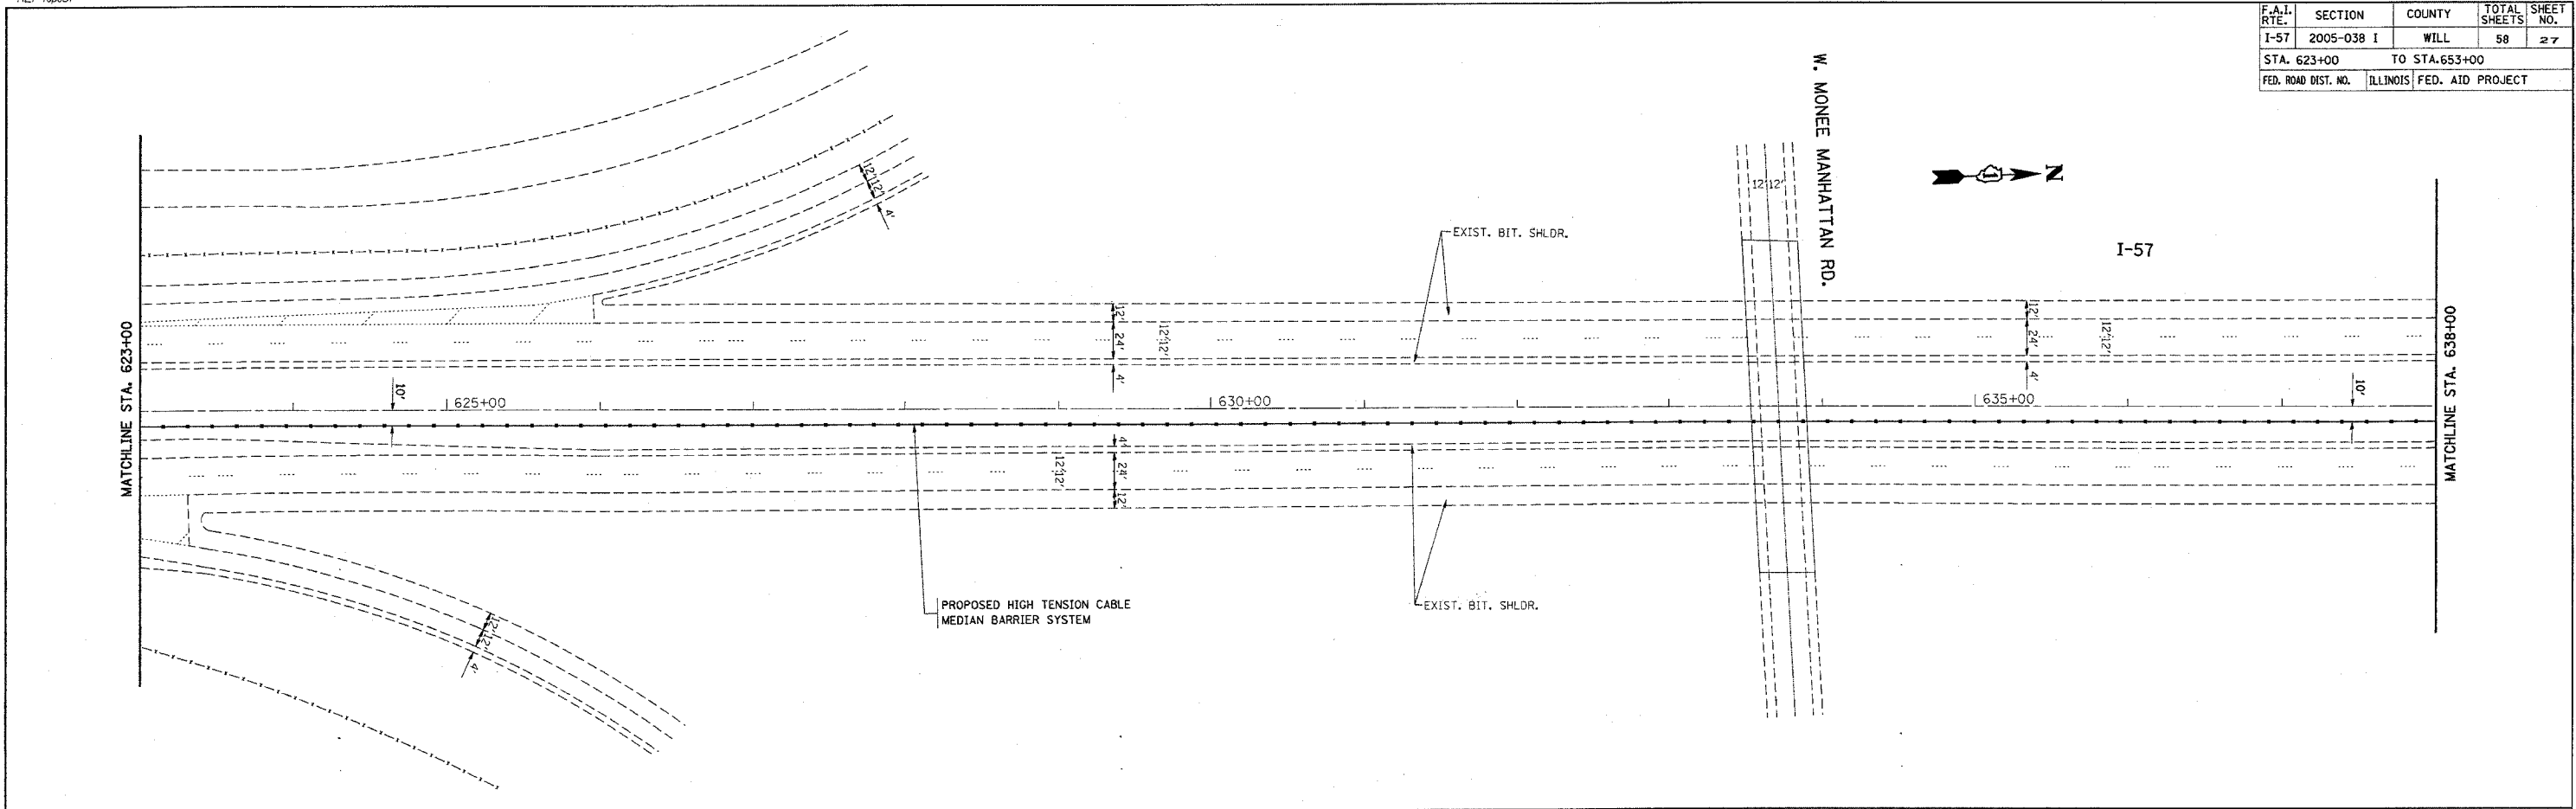

REVISIONS	
NAME	DATE

ILLINOIS DEPARTMENT OF TRANSPORTATION
I-57 (I80 TO COUNTY LINE RD.)
PROPOSED PLAN
SCALE: VERT. 1"=50'
HORIZ. DATE 1/4/2006
DRAWN BY
CHECKED BY

PLOT DATE = 1/4/2006
PLOT SCALE = 500000 / IN.
USER NAME = jzahruf