
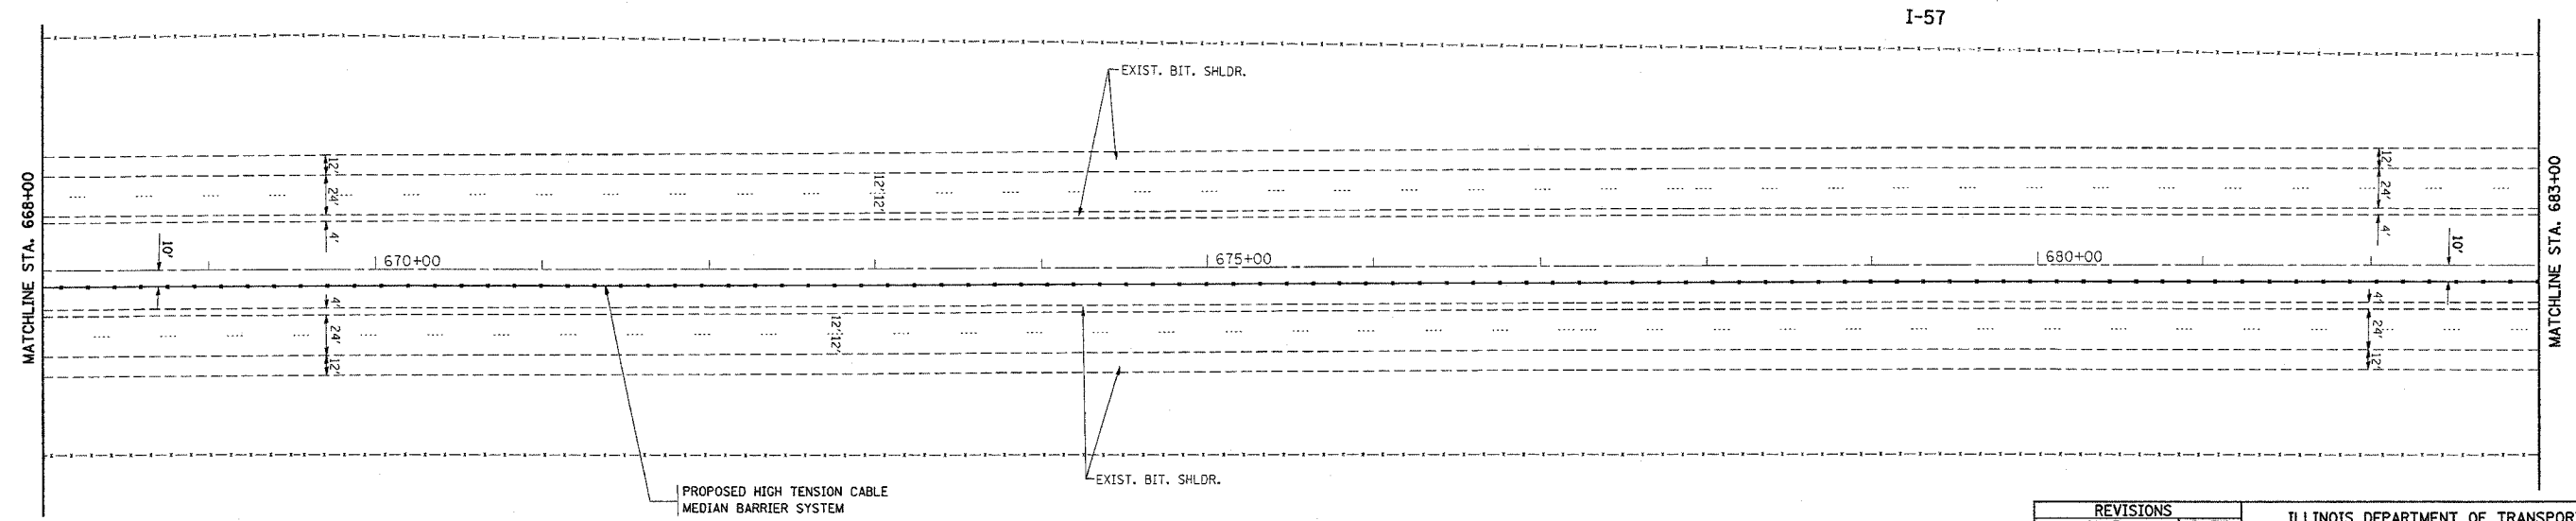


*REF-10px38
*REF-10px39

CONTRACT NO. 60A09

F.A.I. RTE.	SECTION	COUNTY	TOTAL SHEETS	SHEET NO.
I-57	2005-038 I	WILL	58	28
STA. 653+00		TO STA. 683+00		
FED. ROAD DIST. NO.	ILLINOIS	FED. AID PROJECT		

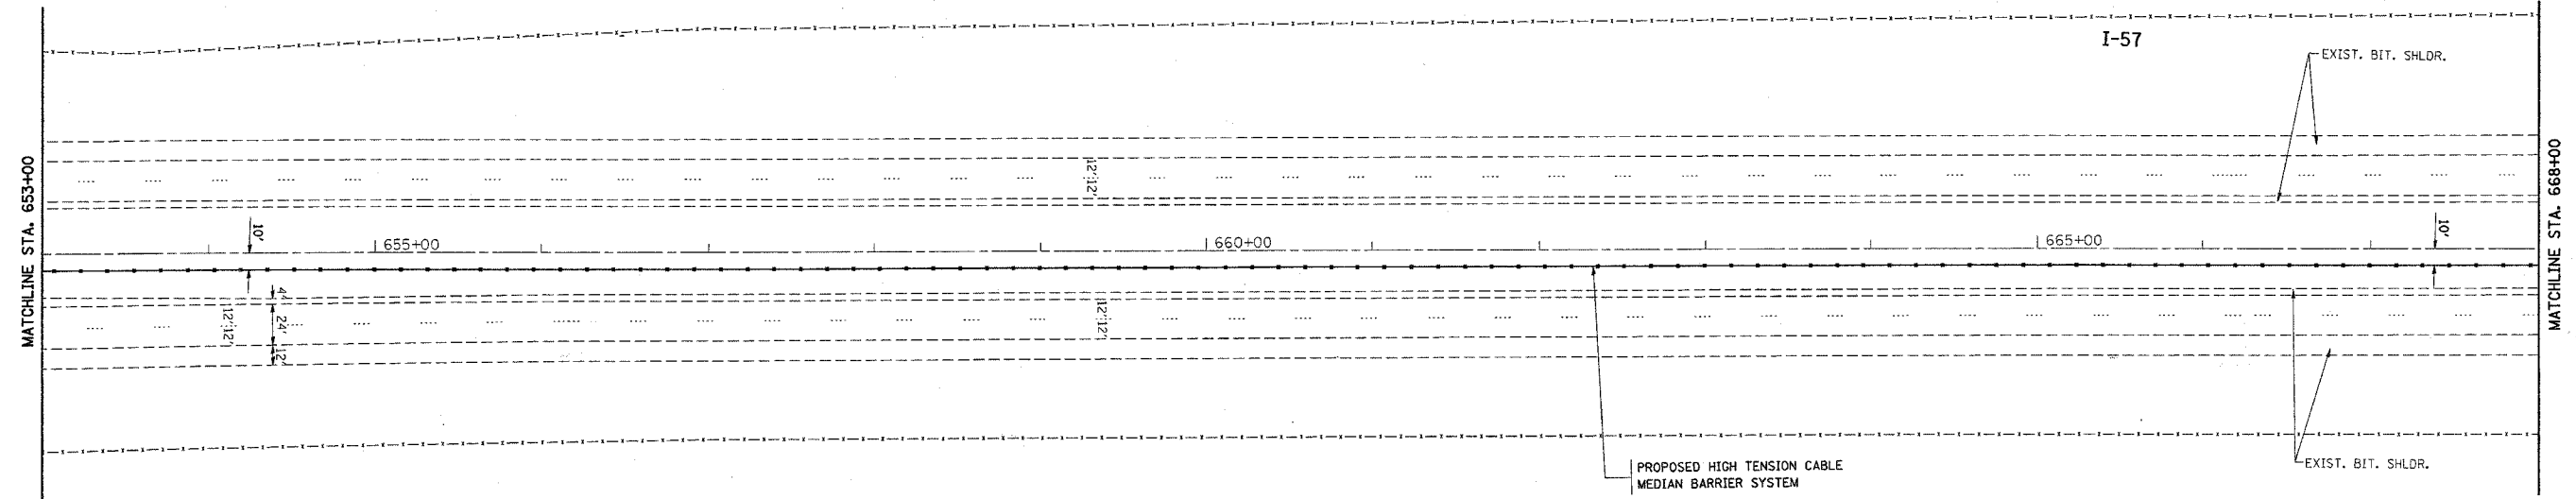

PLOT DATE = 1/4/2006
FILE NAME = c:\v\projects\dl27805\ah_rch\ch.dwg
PLOT SCALE = 58.0000 / IN.
USER NAME = ltaskerf

REVISIONS	
NAME	DATE

ILLINOIS DEPARTMENT OF TRANSPORTATION
**I-57 (I80 TO COUNTY LINE RD.)
PROPOSED PLAN**
SCALE: VERT. 1"=50'
HORIZ. DATE 1/4/2006
DRAWN BY
CHECKED BY