
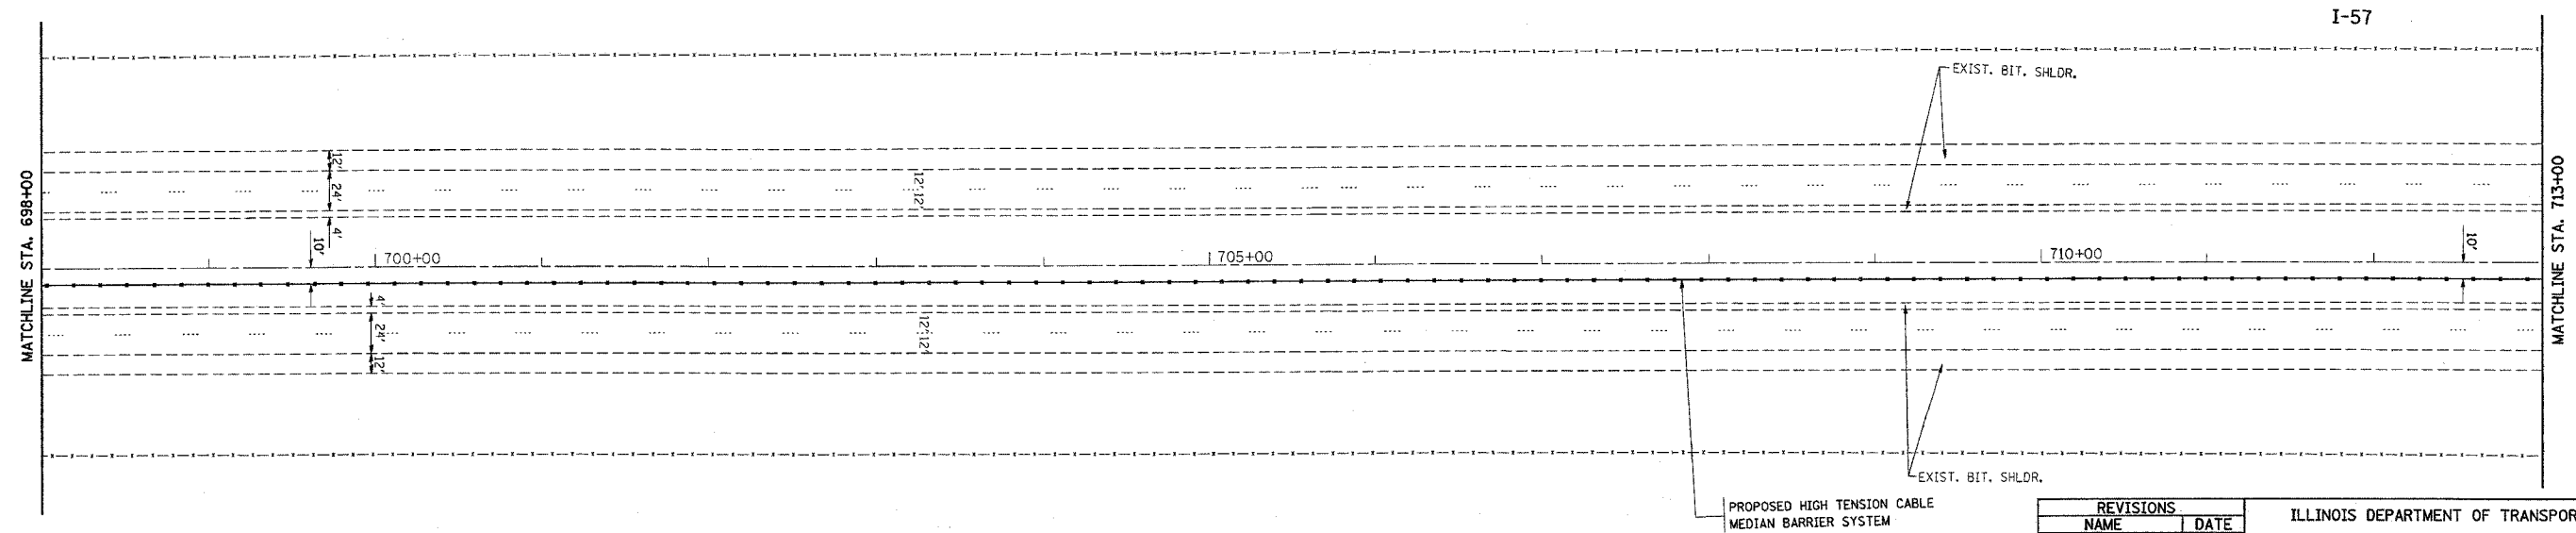


\*REF-topo40  
\*REF-topo41

CONTRACT NO. 60A09

F.A.I. RTE.	SECTION	COUNTY	TOTAL SHEETS	SHEET NO.
I-57	2005-038 I	WILL	58	29
STA. 683+00		TO STA. 713+00		
FED. ROAD DIST. NO.	ILLINOIS	FED. AID PROJECT		

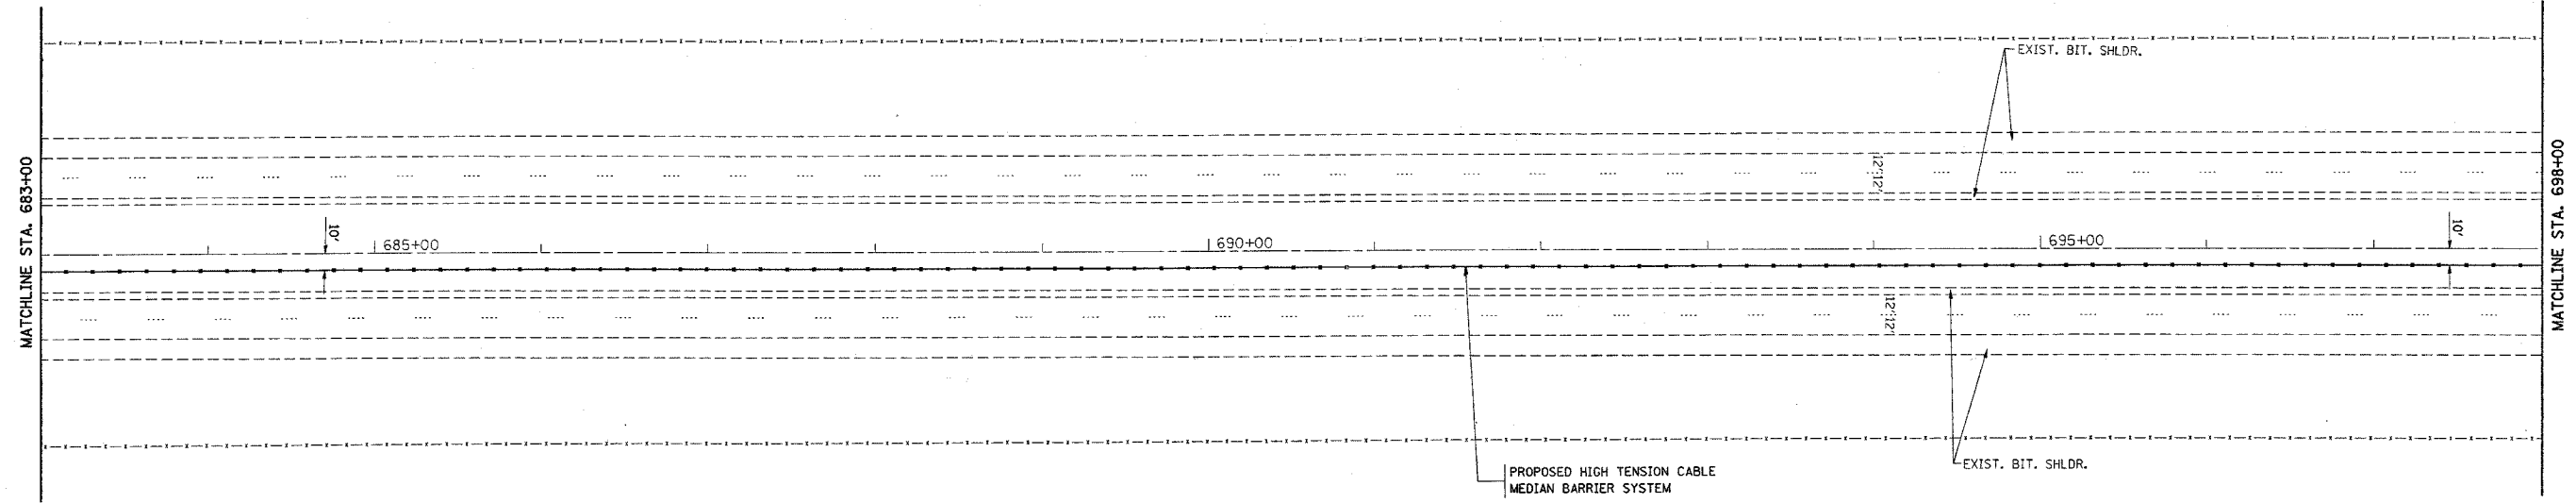

PLOT DATE = 1/4/2006  
FILE NAME = c:\projects\ad27005\ah\_r\_djy\abldgn  
USER NAME = libshar

REVISIONS	
NAME	DATE

ILLINOIS DEPARTMENT OF TRANSPORTATION  
**I-57 (I80 TO COUNTY LINE RD.)  
PROPOSED PLAN**  
SCALE: VERT. 1"=50'  
HORIZ. DATE 1/4/2006  
DRAWN BY  
CHECKED BY