
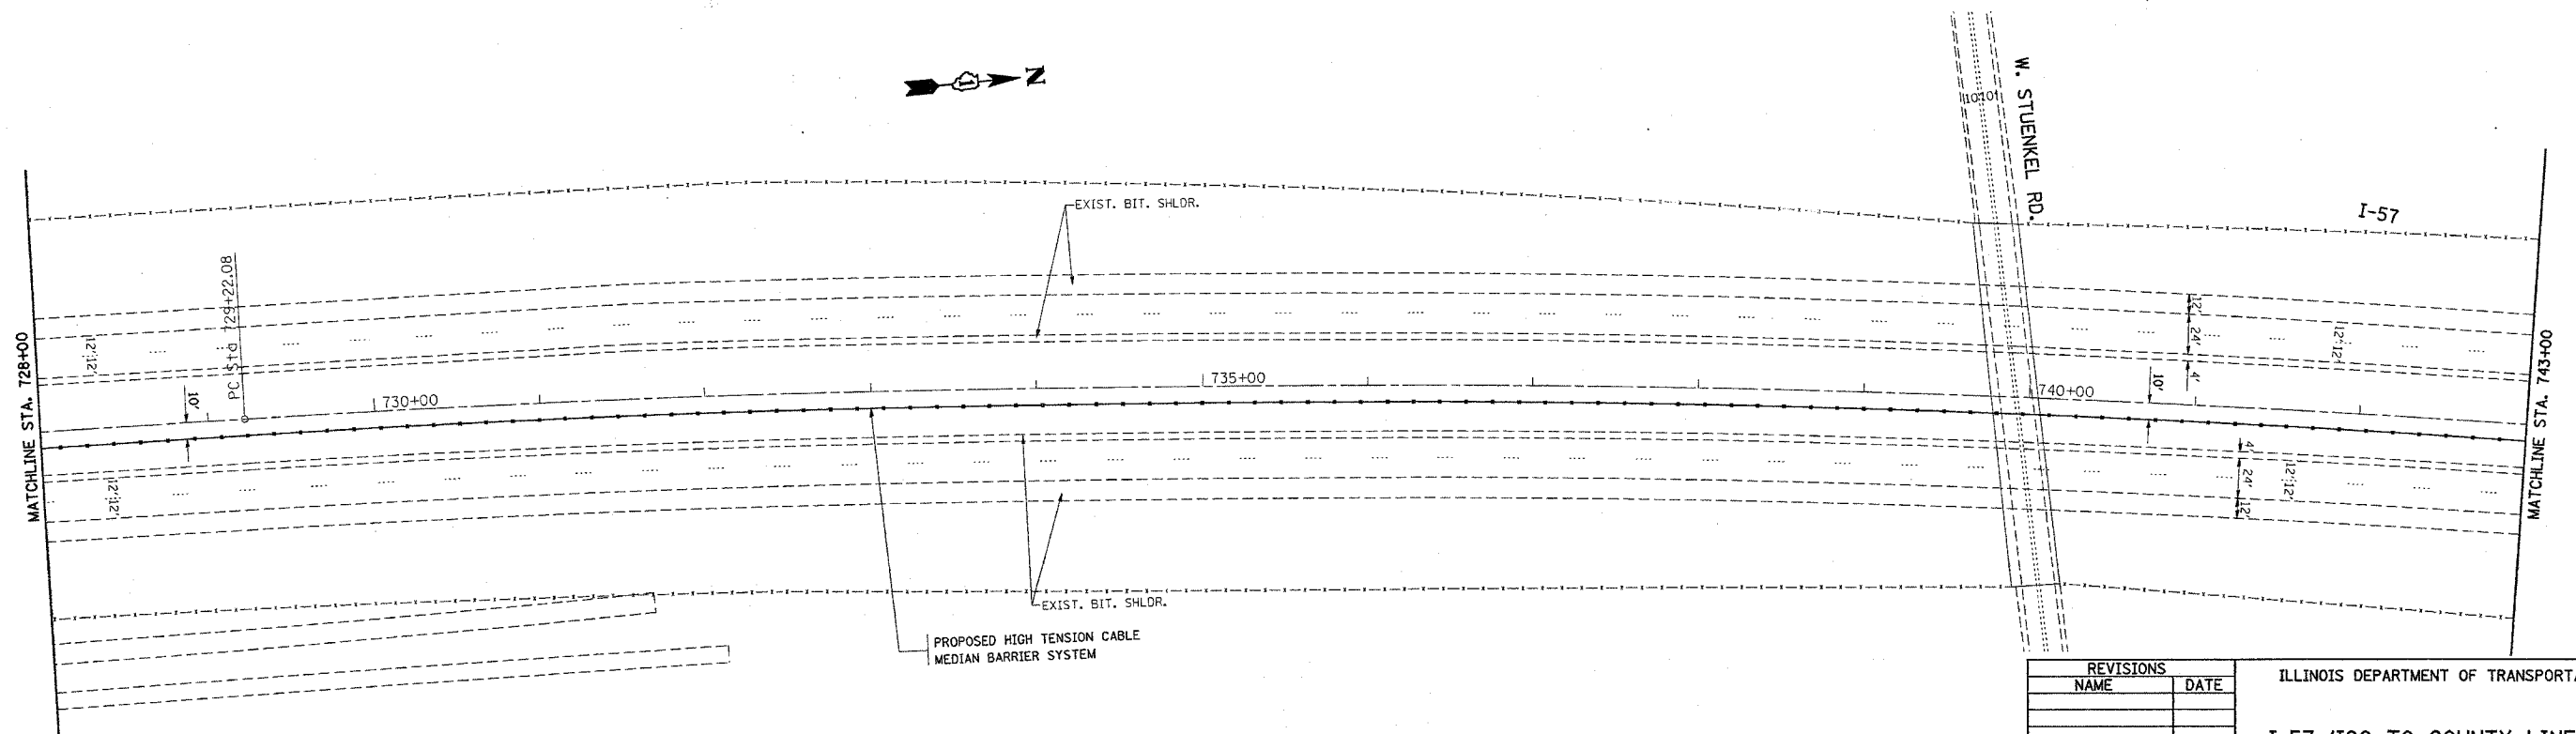


\*REF-100042  
\*REF-100043

CONTRACT NO. 60A09

F.A.I. RTE.	SECTION	COUNTY	TOTAL SHEETS	SHEET NO.
I-57	2005-038 I	WILL	58	30
STA. 713+00		TO STA. 743+00		
FED. ROAD DIST. NO.	ILLINOIS	FED. AID PROJECT		

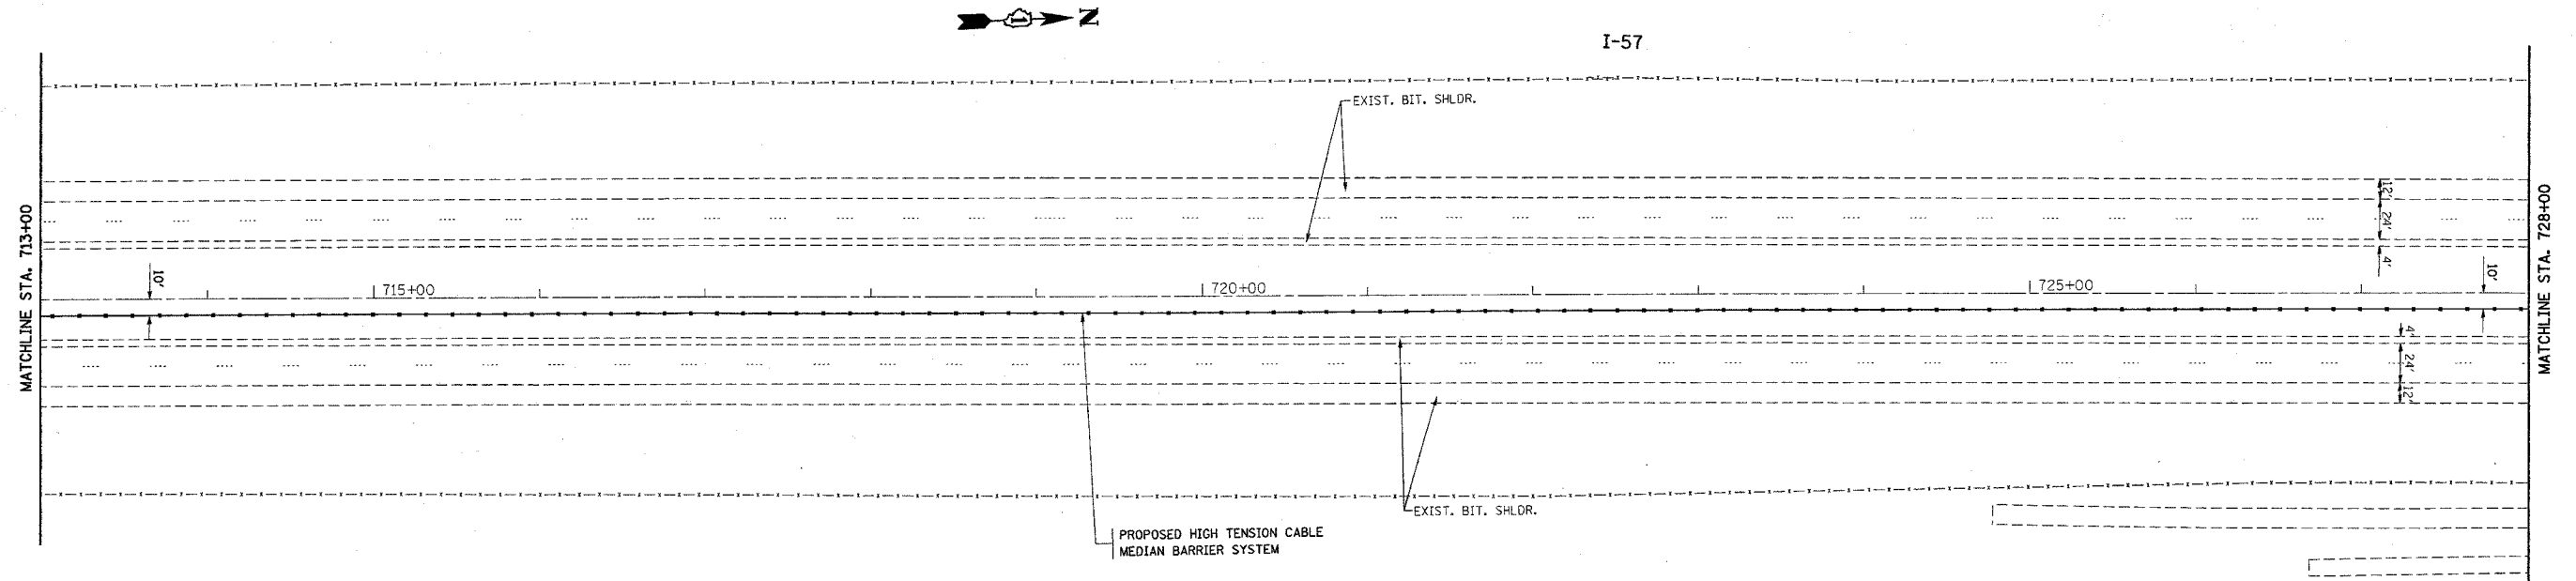

PLOT DATE = 1/4/2006  
FILE NAME = c:\p\projects\1277865\sh-c\sh-ab.dgn  
PLOT SCALE = 1/8"=1'-0" / IN.  
USER NAME = janzakrf

REVISIONS	
NAME	DATE

ILLINOIS DEPARTMENT OF TRANSPORTATION

I-57 (I80 TO COUNTY LINE RD.)  
PROPOSED PLAN

SCALE: VERT. 1"=50'  
HORIZ. DATE 1/4/2006

DRAWN BY  
CHECKED BY