


*REF-topo44
*REF-topo45


CONTRACT NO. 60A09

F.A.I. RTE.	SECTION	COUNTY	TOTAL SHEETS	SHEET NO.
I-57	2005-038 I	WILL	58	31
STA. 743+00		TO STA. 773+00		
FED. ROAD DIST. NO.	ILLINOIS	FED. AID PROJECT		

EXIST. CURVE I57-8
 PI STA. = 742+80.45
 $\Delta = 14^\circ 06' 17''$ (RT)
 $D = 0^\circ 31' 19''$
 $R = 10,980.00'$
 $T = 1,358.36'$
 $L = 2,703.00'$
 $E = 83.70'$
 $\theta = \text{---}$
 $T.R. = \text{---}$
 $S.E. RUN = \text{---}$
 $P.C. STA. = 729+22.08$
 $P.T. STA. = 756+25.08$

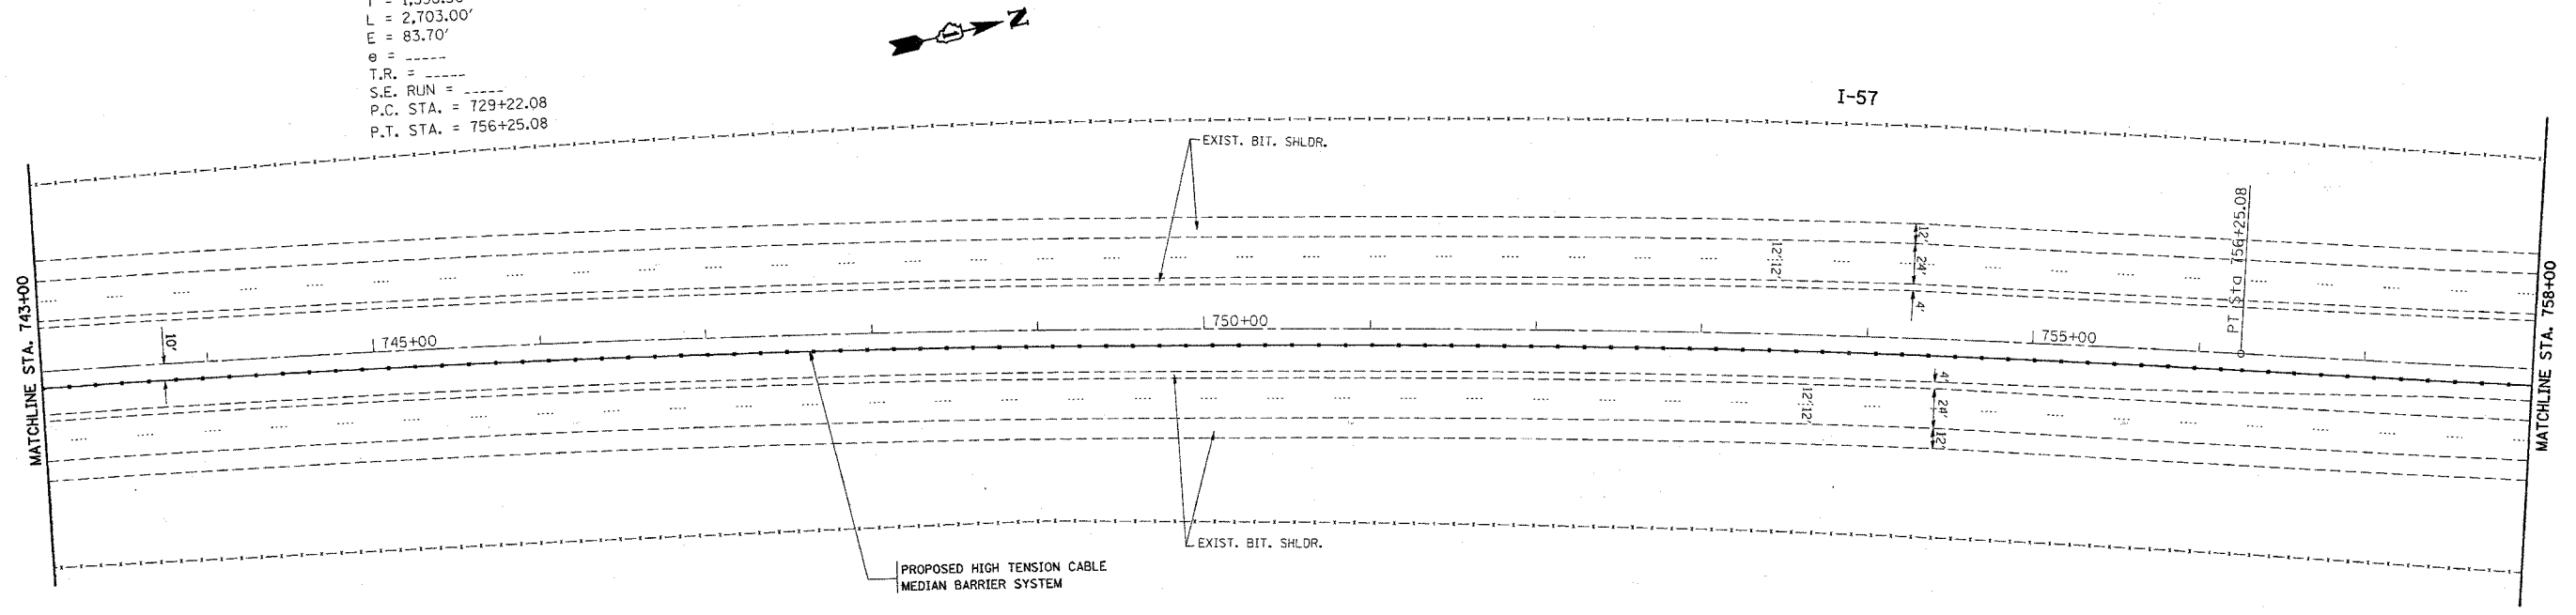

I-57

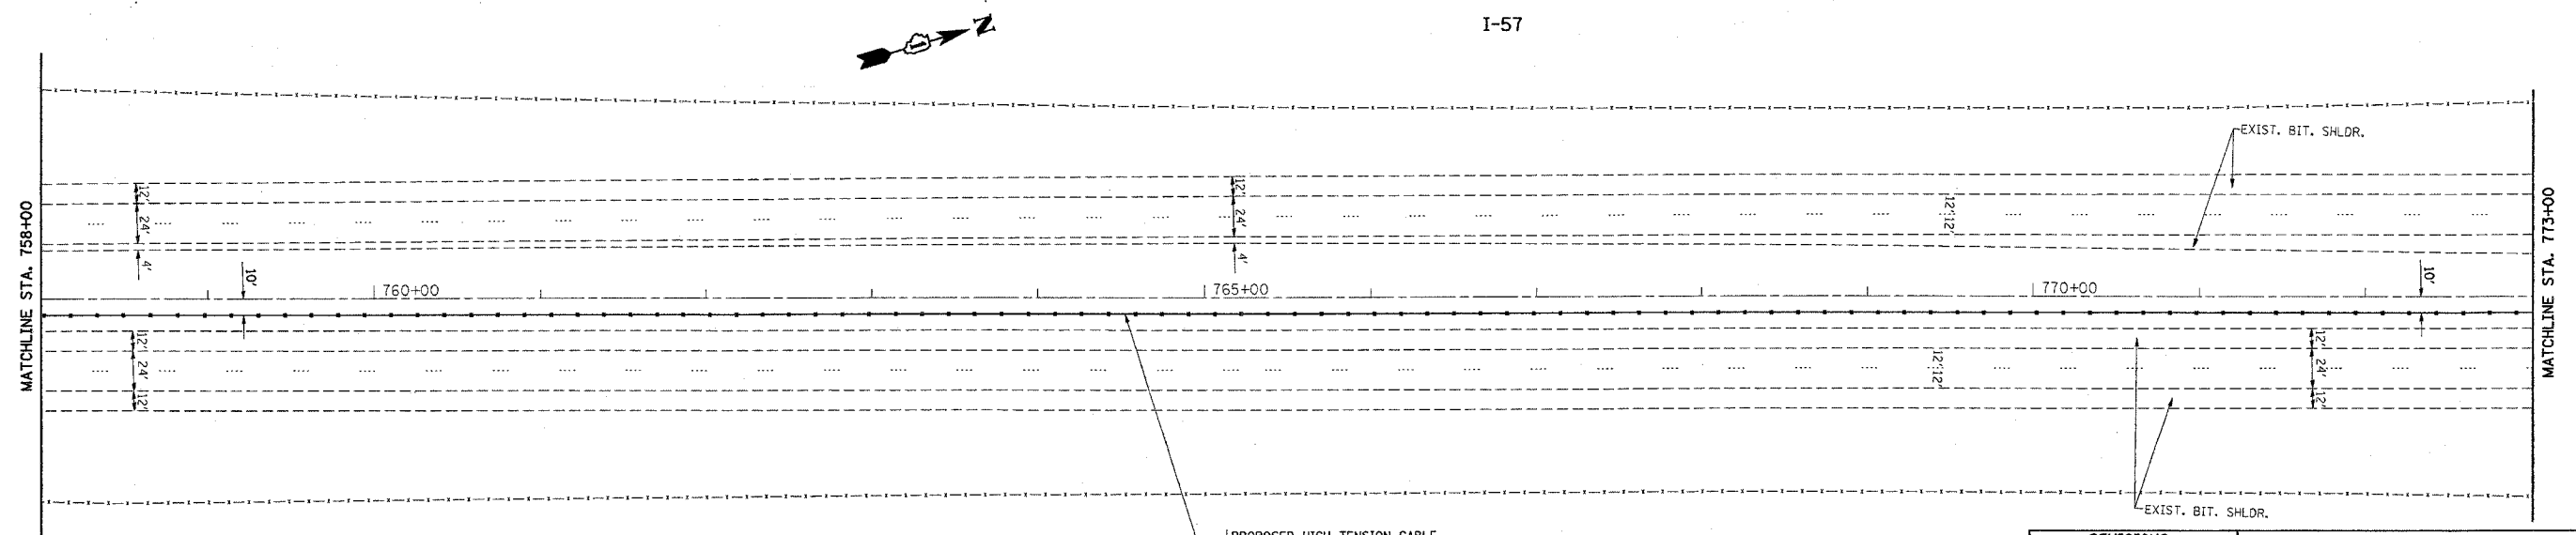

PROPOSED HIGH TENSION CABLE
 MEDIAN BARRIER SYSTEM

REVISIONS	
NAME	DATE

ILLINOIS DEPARTMENT OF TRANSPORTATION
 I-57 (I80 TO COUNTY LINE RD.)
 PROPOSED PLAN

SCALE: VERT. 1"=50'
 HORIZ. 1"=50'
 DATE 1/4/2006
 DRAWN BY
 CHECKED BY

PLOT DATE = 1/4/2006
 FILE NAME = s:\p\c\mets\dl27805\sh_rdy_ab.dgn
 PLOT SCALE = 50.0000 / IN.
 USER NAME = lisenhart