
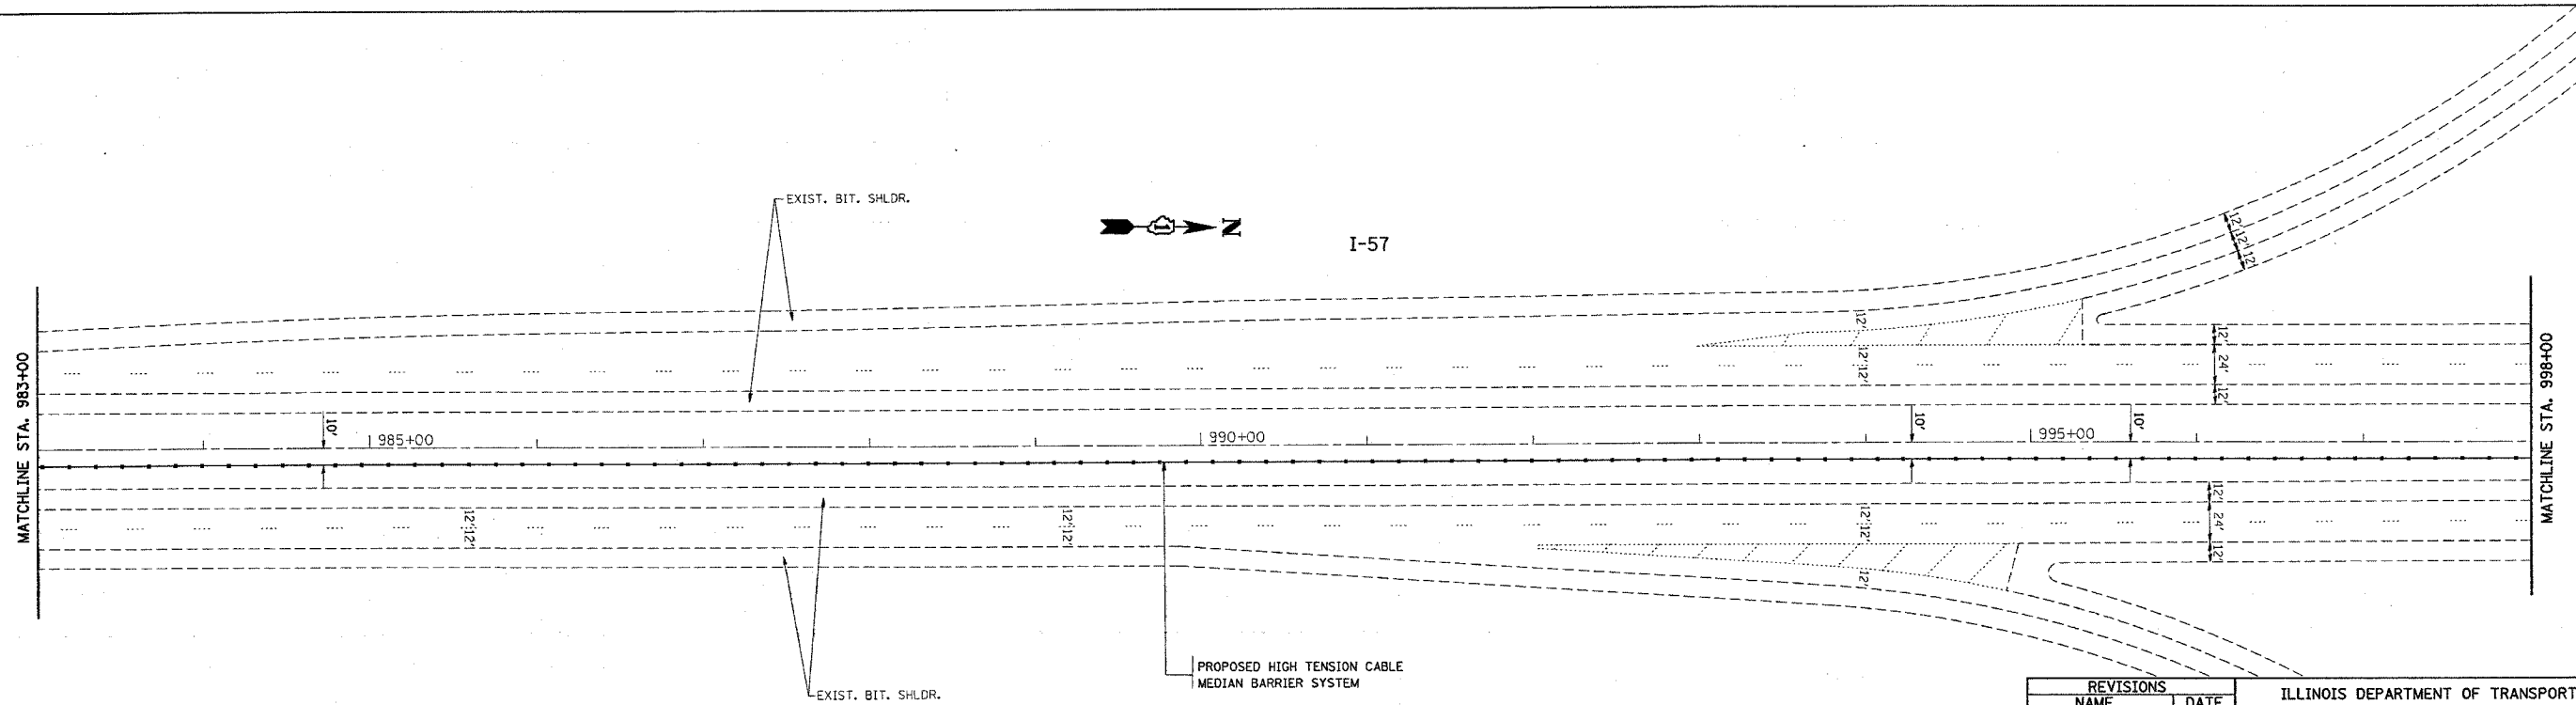


\*REF-10035  
\*REF-10036

CONTRACT NO. 60A09

F.A.I. RTE.	SECTION	COUNTY	TOTAL SHEETS	SHEET NO.
I-57	2005-038 I	WILL	58	39
STA. 968+00		TO STA. 998+00		
FED. ROAD DIST. NO.	ILLINOIS	FED. AID PROJECT		

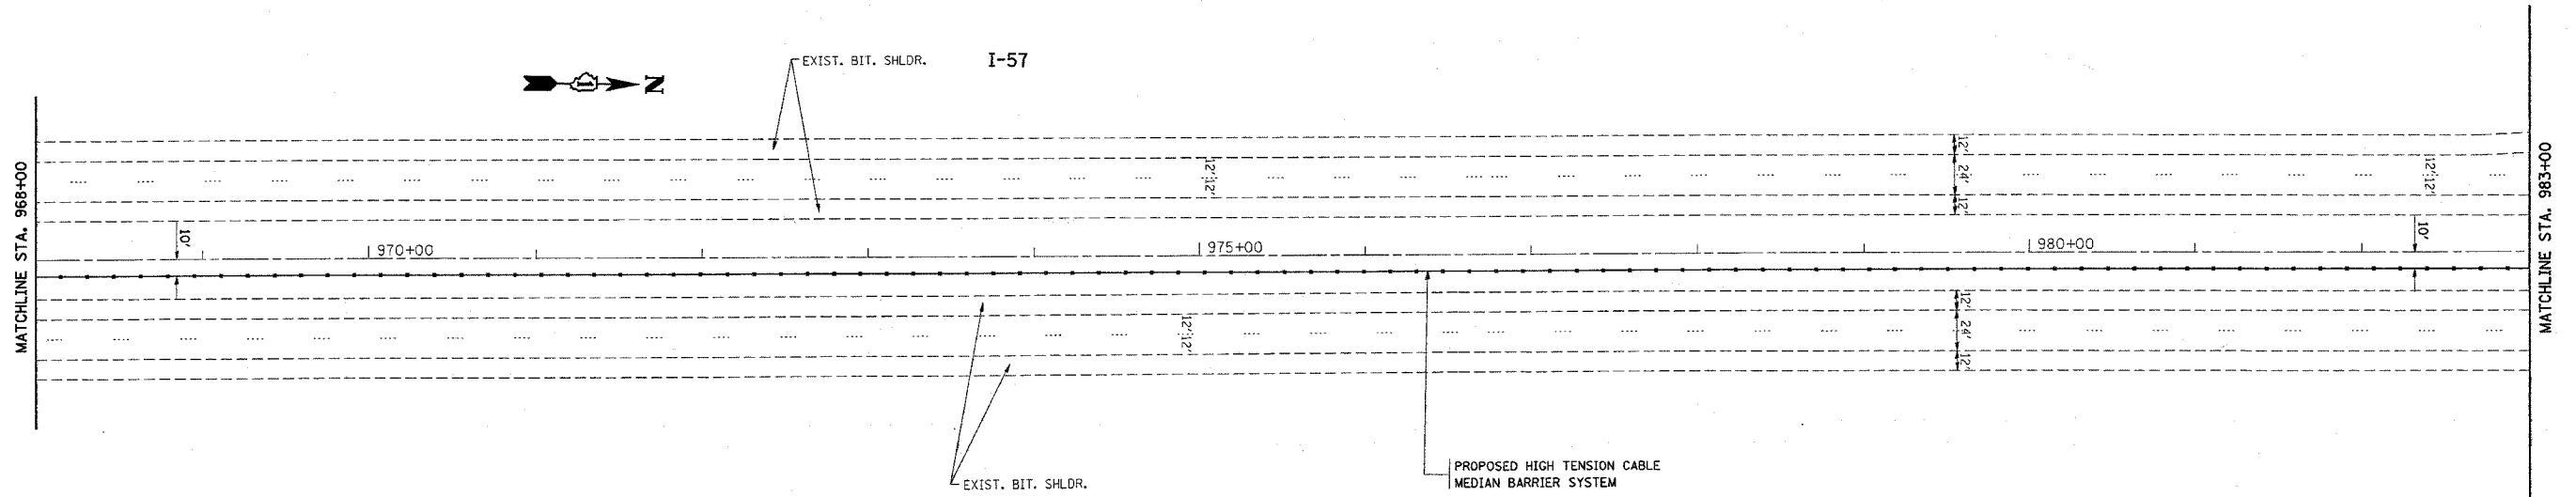

PLOT DATE = 1/4/2006  
PLOT SCALE = 1/4"=50'  
USER NAME = jzazakrf

REVISIONS	
NAME	DATE

ILLINOIS DEPARTMENT OF TRANSPORTATION  
I-57 (I80 TO COUNTY LINE RD.)  
PROPOSED PLAN  
SCALE: VERT. 1"=50'  
HORIZ. 1"=50'  
DATE 1/4/2006  
DRAWN BY  
CHECKED BY