



*REF-100067
*REF-100068

CONTRACT NO. 60A09

| F.A.I. RTE. | SECTION | COUNTY | TOTAL SHEETS | SHEET NO. |
|------------------------------|------------|--------|------------------|-----------|
| I-57 | 2005-038.I | WILL | 58 | 43 |
| STA. 1088+00 TO STA. 1118+00 | | | | |
| FED. ROAD DIST. NO. ILLINOIS | | | FED. AID PROJECT | |

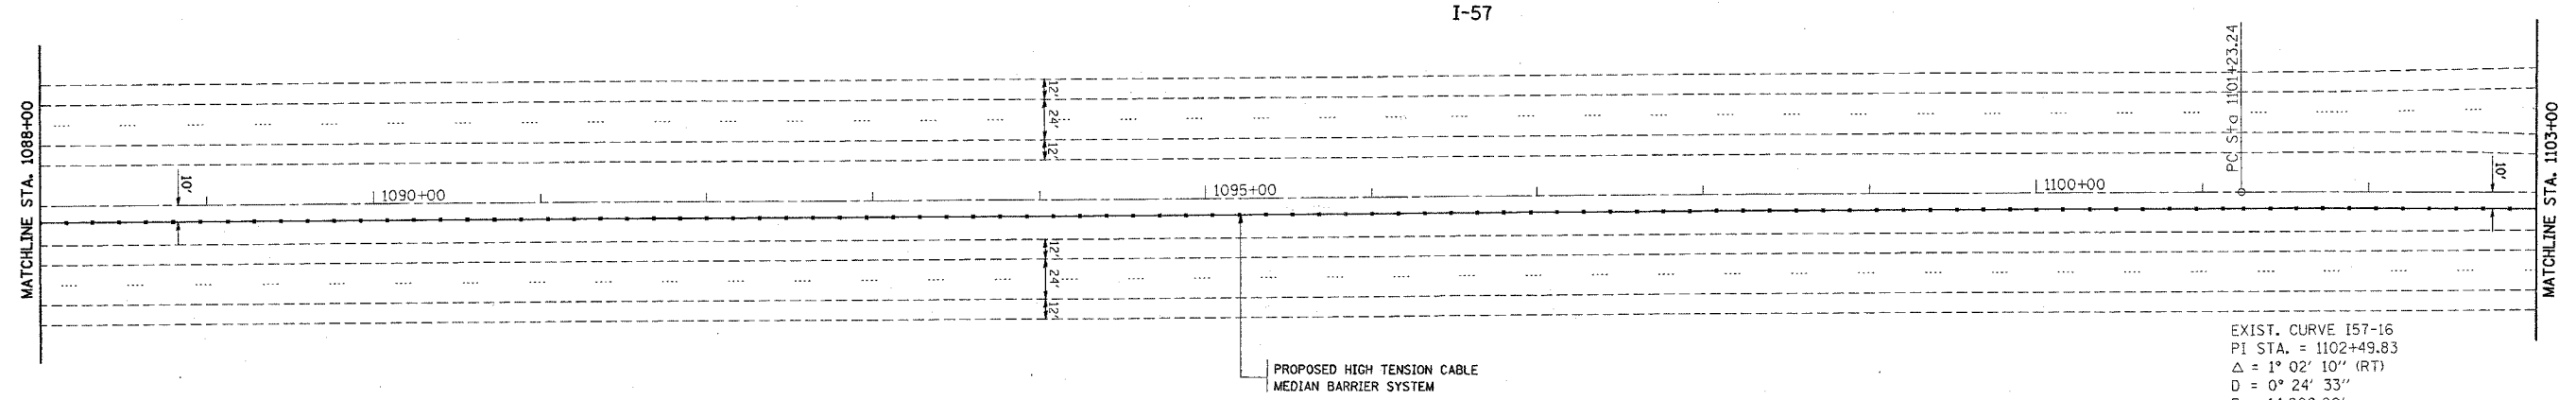

EXIST. CURVE I57-16
PI STA. = 1102+49.83
 $\Delta = 1^\circ 02' 10''$ (RT)
D = $0^\circ 24' 33''$
R = 14,000.00'
T = 126.60'
L = 253.18'
E = 0.57'
 $\theta =$ -----
T.R. = -----
S.E. RUN = -----
P.C. STA. = 1101+23.24
P.T. STA. = 1103+76.42

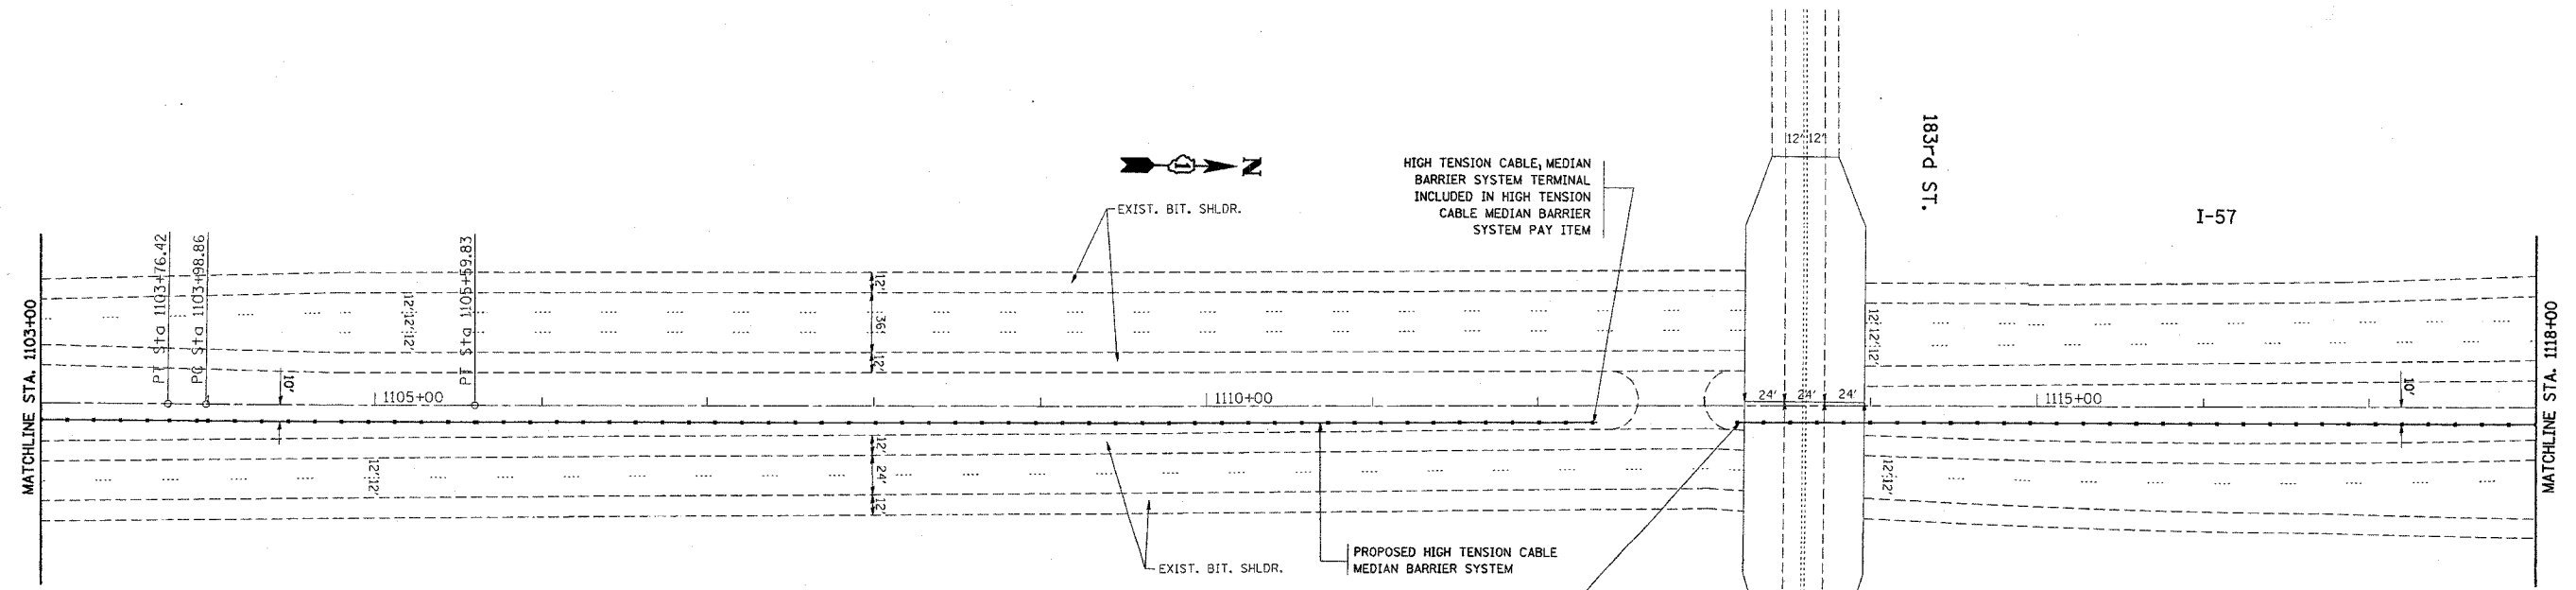

EXIST. CURVE I57-17
PI STA. = 1104+79.35
 $\Delta = 0^\circ 36' 54''$ (LT)
D = $0^\circ 22' 55''$
R = 15,000.00'
T = 80.49'
L = 160.98'
E = 0.22'
 $\theta =$ -----
T.R. = -----
S.E. RUN = -----
P.C. STA. = 1103+98.86
P.T. STA. = 1105+59.83

| REVISIONS | |
|-----------|------|
| NAME | DATE |
| | |
| | |
| | |
| | |
| | |
| | |
| | |
| | |
| | |
| | |

ILLINOIS DEPARTMENT OF TRANSPORTATION
PLAN I-57
(I-80 TO COUNTYLINE RD.)
PROPOSED PLAN

SCALE: VERT. 1"=50'
HORIZ. DATE 1/4/2006
DRAWN BY
CHECKED BY

PLOT DATE = 1/4/2006
FILE NAME = c:\VPro\msta\1127885\m_r_dwg.dwg
PLOT SCALE = 50.0000 / IN.
USER NAME = lrasnerf