


FBI	SECTION	COUNTY	TOTAL SHEETS	SHEET NO.
RTE	2005-038 I	COOK/WILL	58	56
STA.		STA.		
FED. ROAD DIST. NO.		ILLINOIS	FED. AID PROJECT	
CONTRACT NO. 60A09				

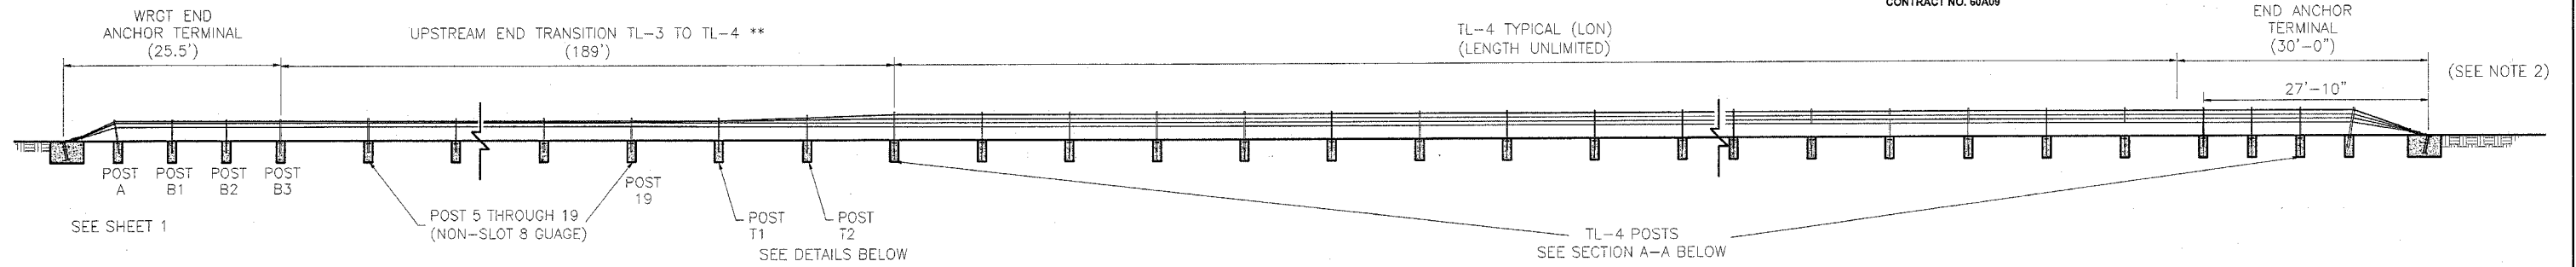


** PAID AS LF OF TL-4 WRSF

TYPICAL TL-4 LAYOUT

NOTE:

- WRGT-RD END ANCHOR TERMINAL MAY BE USED ON ANY TL-4 WRSF LOCATION SHIELDED FROM TRAFFIC (EXITING ENDS OF BRIDGES, ETC), OR WITH IN HORIZONTAL CLEAR ZONE ON DOWNSTREAM ENDS. ONLY IF HEAD-ON IMPACTS ARE UNLIKELY.
- SEE SHEET 11 FOR TL-4 END ANCHOR DETAILS.

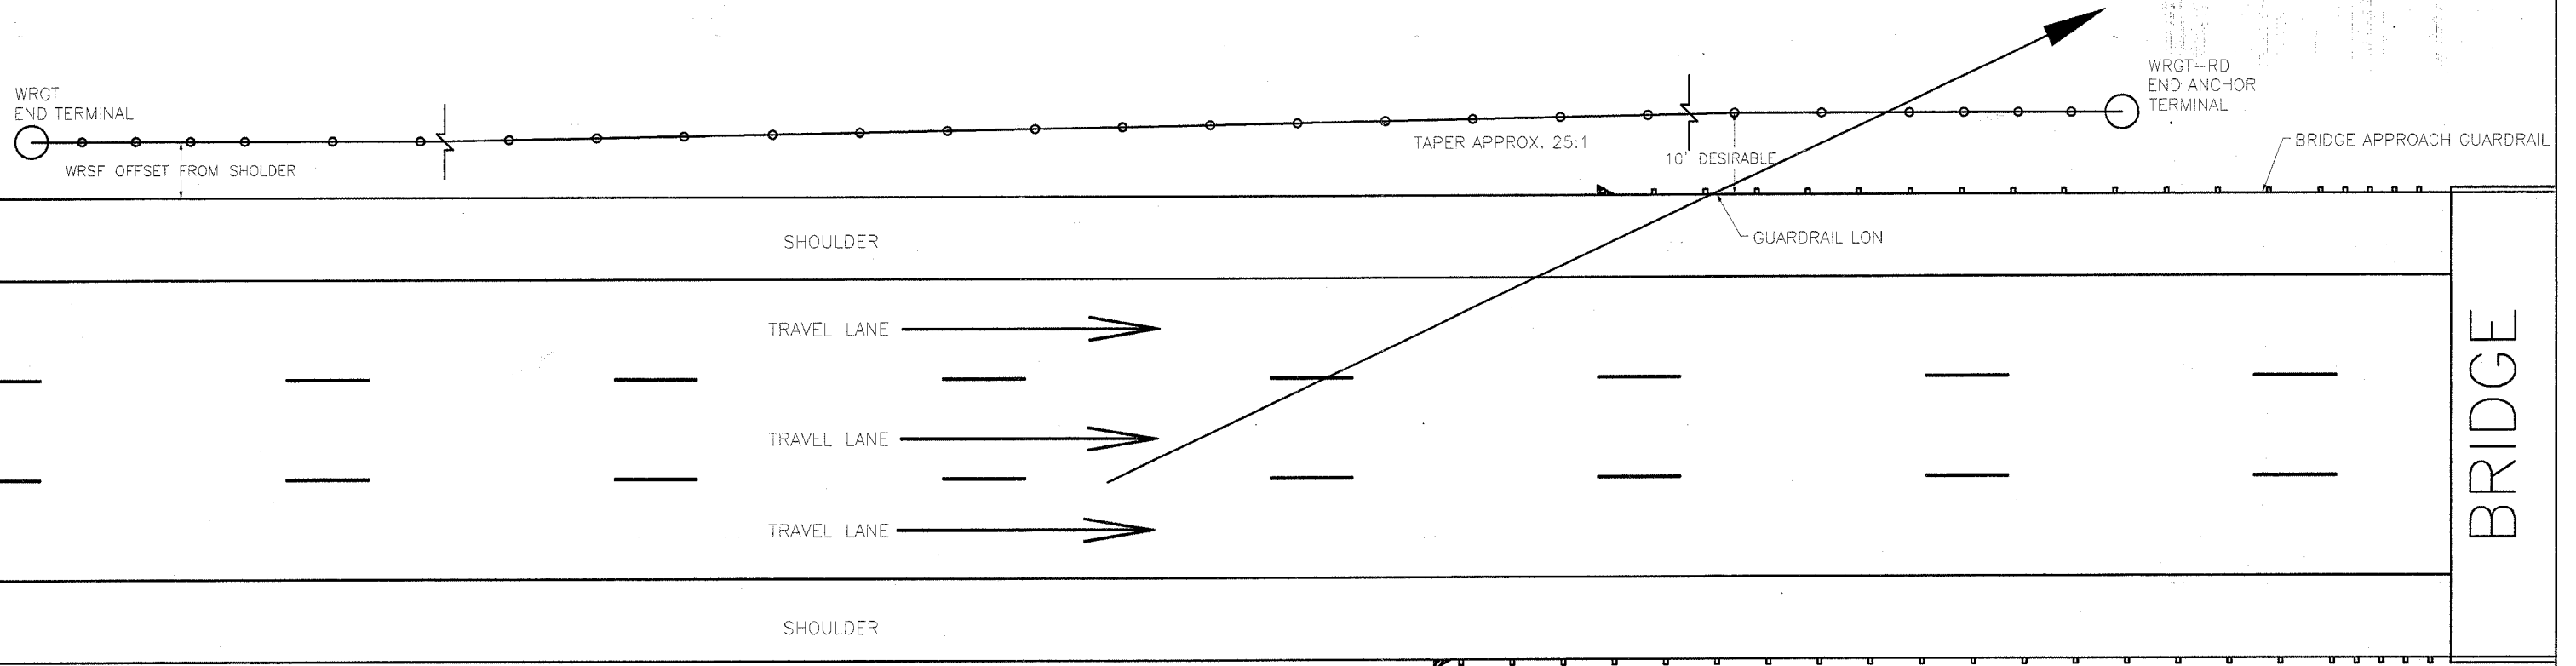

PLAN

TL-4 WRSF @ BRIDGE APPROACHES

The information herein is proprietary to BRIFEN USA, and shall not be disclosed, duplicated or used otherwise without the express written consent of BRIFEN USA, Inc.

BRIFEN USA INC.

Revisions			TL-4 WRSF AT BRIDGE APPROACHES (PARALLEL GUARDRAIL)		
No.	Date	By	Date	Drawn By	Scale
1.	6.21.05	MW	5.17.05	Manita Workman	None
2.	6.28.05	MW			
3.	7.21.05	MW	VERSION 8.6		
4.	8.01.05	MW			
5.	8.04.05	MW	Dwg. No.	WRSF-05-209a	9 of 11