



STATE OF ILLINOIS
DEPARTMENT OF TRANSPORTATION

ROUTE NO.	SECTION	COUNTY	SHEETS	SHEET NO.	SHEET NO. 2 7 SHEETS
F.A.I. 80	2005- 0561	Will	7	20	
FED. ROAD DIST. NO. 7	ILLINOIS	FED. AID PROJECT	Contract #60A44		

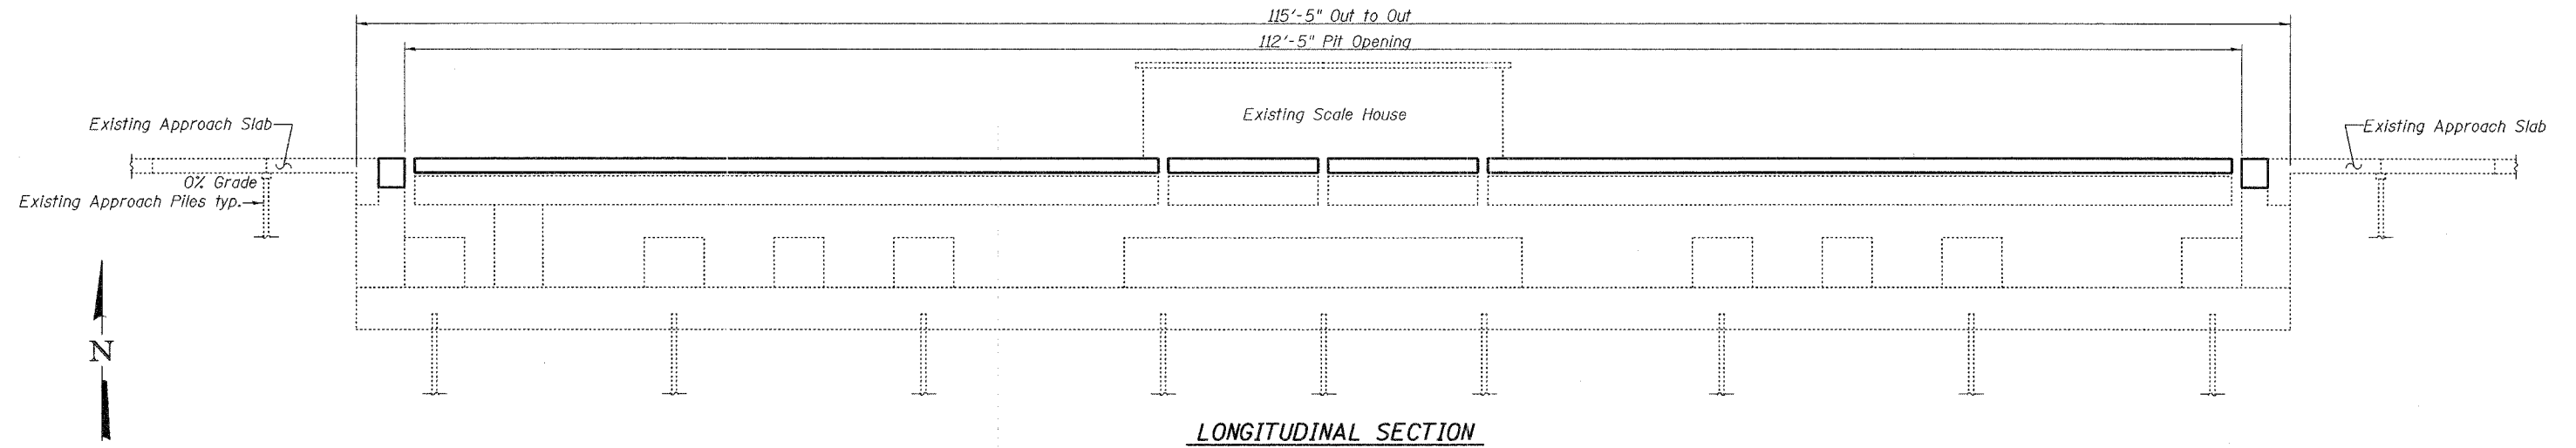

LONGITUDINAL SECTION

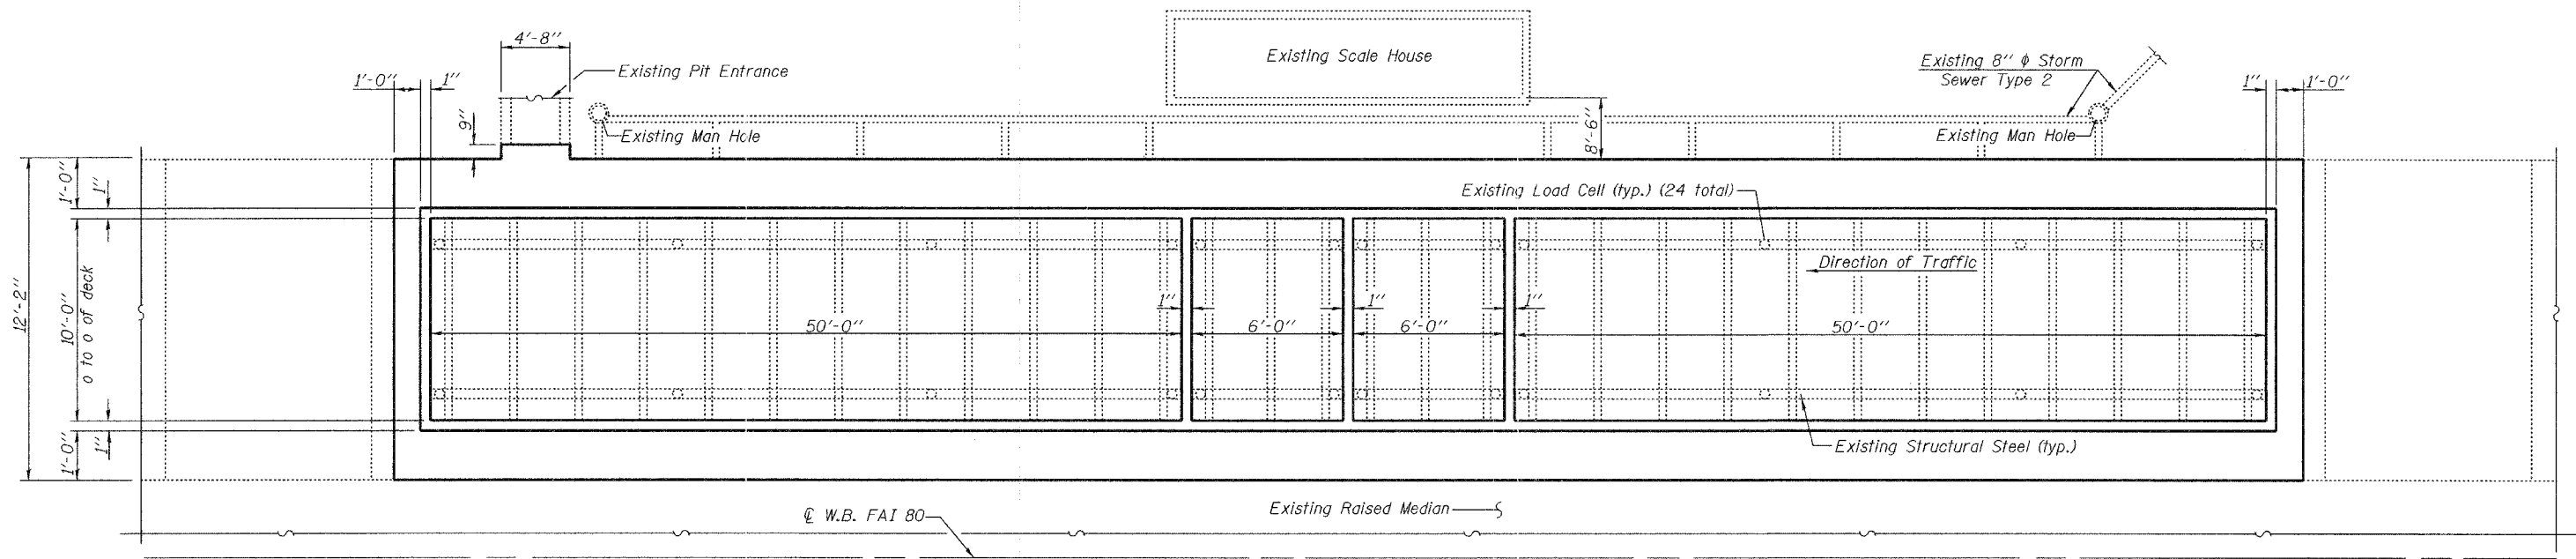

PLAN
(W.B. Structure-Weigh Station #1)

DESIGNED	Stephen M. Ryan
CHECKED	Phillip R. Litchfield
DRAWN	R. Sommer
CHECKED	SMR/PRL/SEM

EXAMINED	Thomas J. Domagala	January 20, 2006
PASSED	Ralph E. Anderson	

GENERAL PLAN & ELEVATION
W.B. FRANKFORT WEIGH STATION
F.A.I. ROUTE 80 SECT. 2005-0561
WILL COUNTY
STA. 1212+05.06