



STATE OF ILLINOIS
DEPARTMENT OF TRANSPORTATION

| | | | | | |
|-----------------------|-----------|--------|------------------|-----------|-------------|
| ROUTE NO. | SECTION | COUNTY | TOTAL SHEETS | SHEET NO. | SHEET NO. 2 |
| F.A.I. 57 | 2005-0561 | Will | 14 | 20 | 8 SHEETS |
| FED. ROAD DIST. NO. 7 | ILLINOIS | | FED. AID PROJECT | | |

Contract #60A44

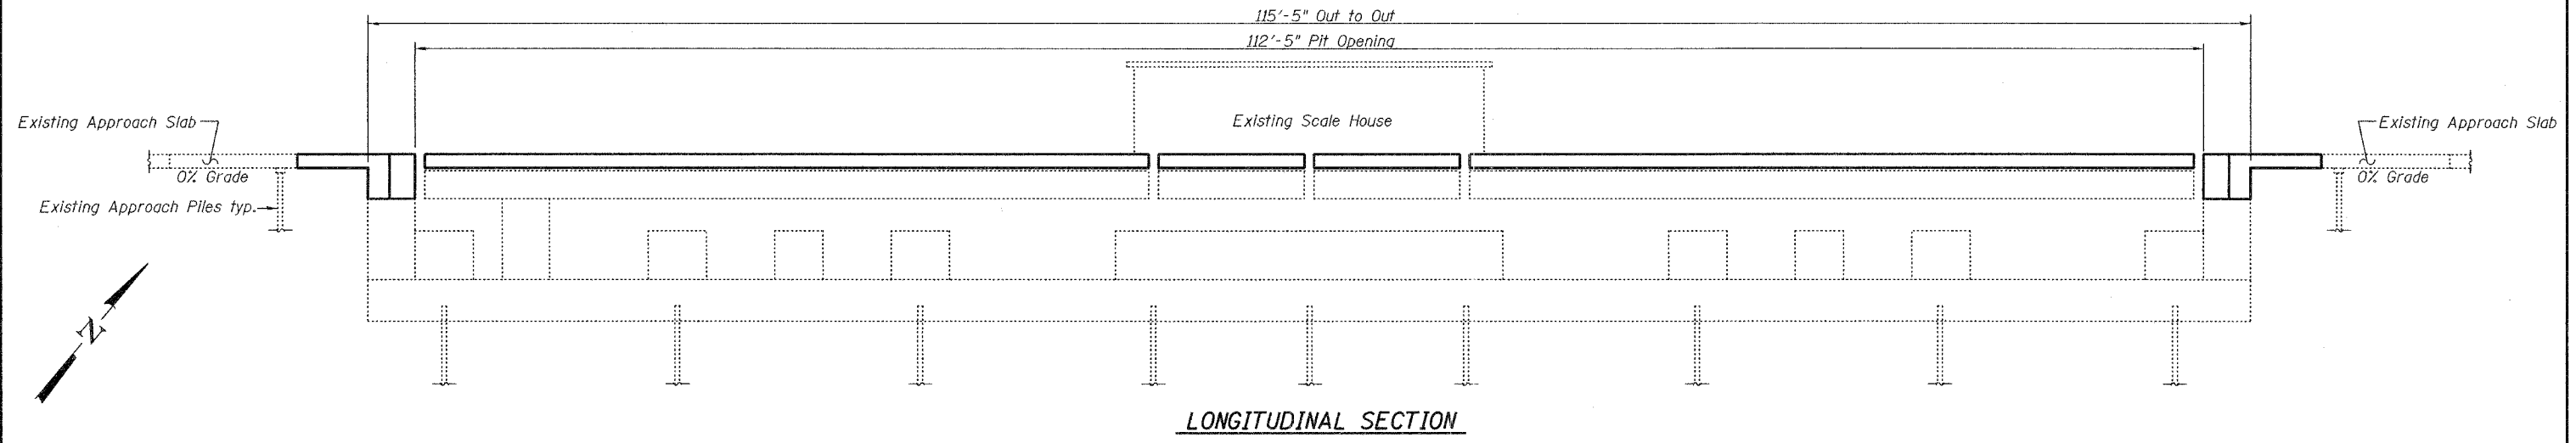

LONGITUDINAL SECTION

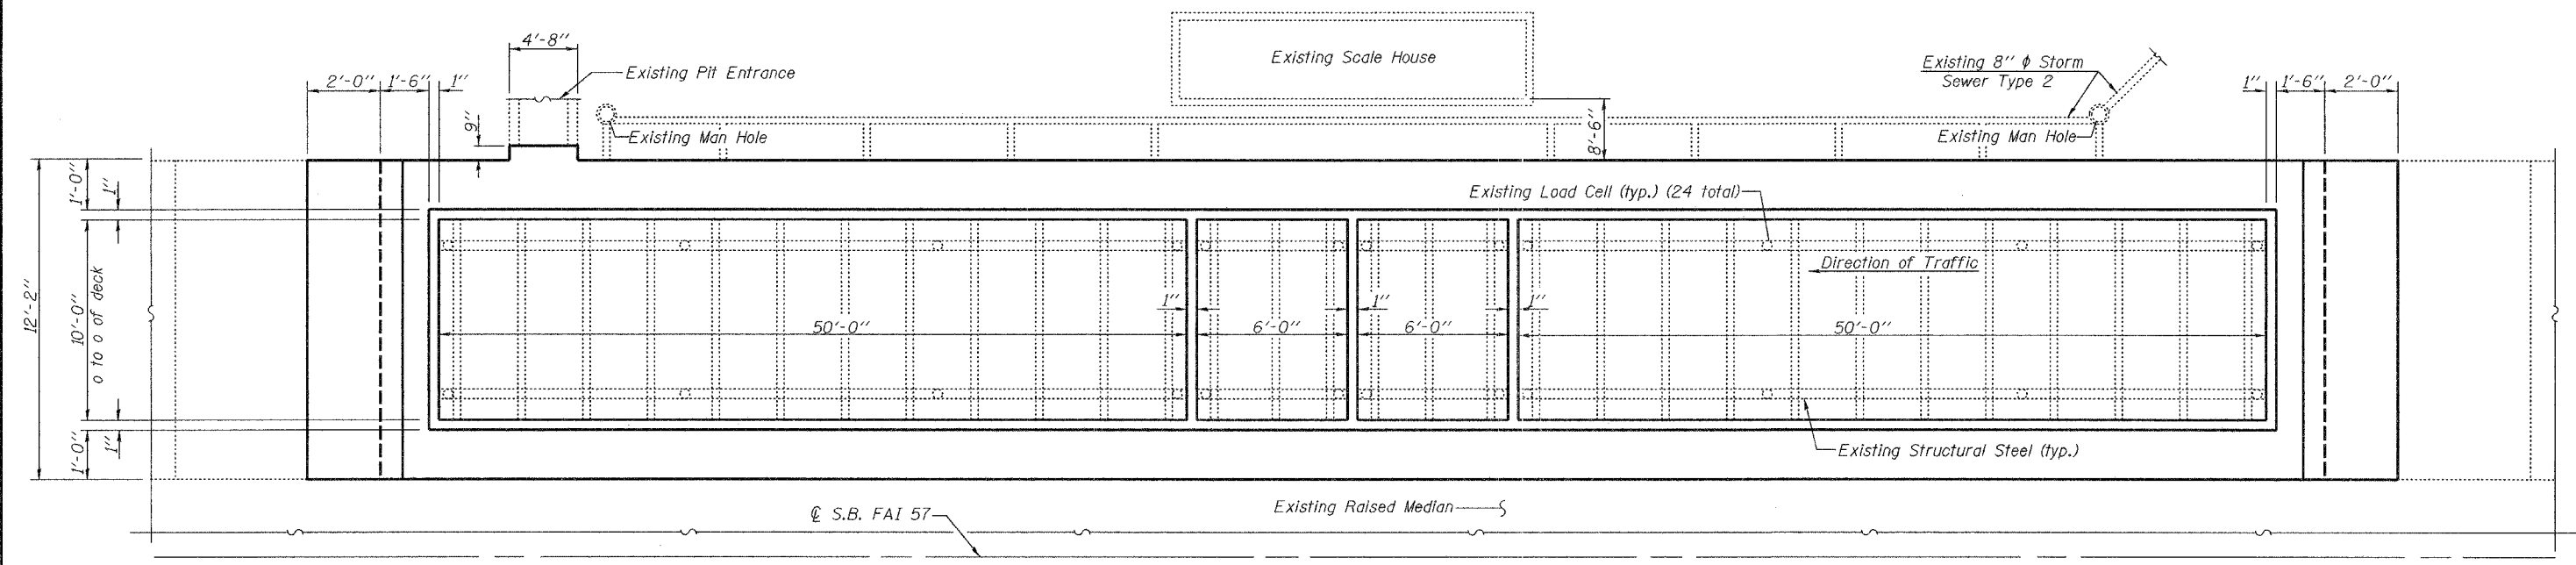

PLAN
(S.B. Structure-Weigh Station #2)

| | |
|----------|-----------------------|
| DESIGNED | Stephen M. Ryan |
| CHECKED | Phillip R. Litchfield |
| DRAWN | R. Sommer |
| CHECKED | SMR/PRL/SEM |

January 20, 2006
 EXAMINED *Thomas J. Demagali*
 ENGINEER OF BRIDGE DESIGN
 PASSED *Ralph E. Anderson*
 ENGINEER OF BRIDGES AND STRUCTURES

GENERAL PLAN & ELEVATION
S.B. PEOTONE WEIGH STATION
F.A.I. ROUTE 57 SECT. 2005-0561
WILL COUNTY
STA. 1091+65.06