


F.A.I. RTE.	SECTION	COUNTY	TOTAL SHEETS	SHEET NO.
94	2005-011 I	COOK	40	7
STA.	TO STA.			
FED. ROAD DIST. NO. 1	ILLINOIS	FED. AID PROJECT		
CONTRACT NO. 62929				


CICERO AVENUE I-94

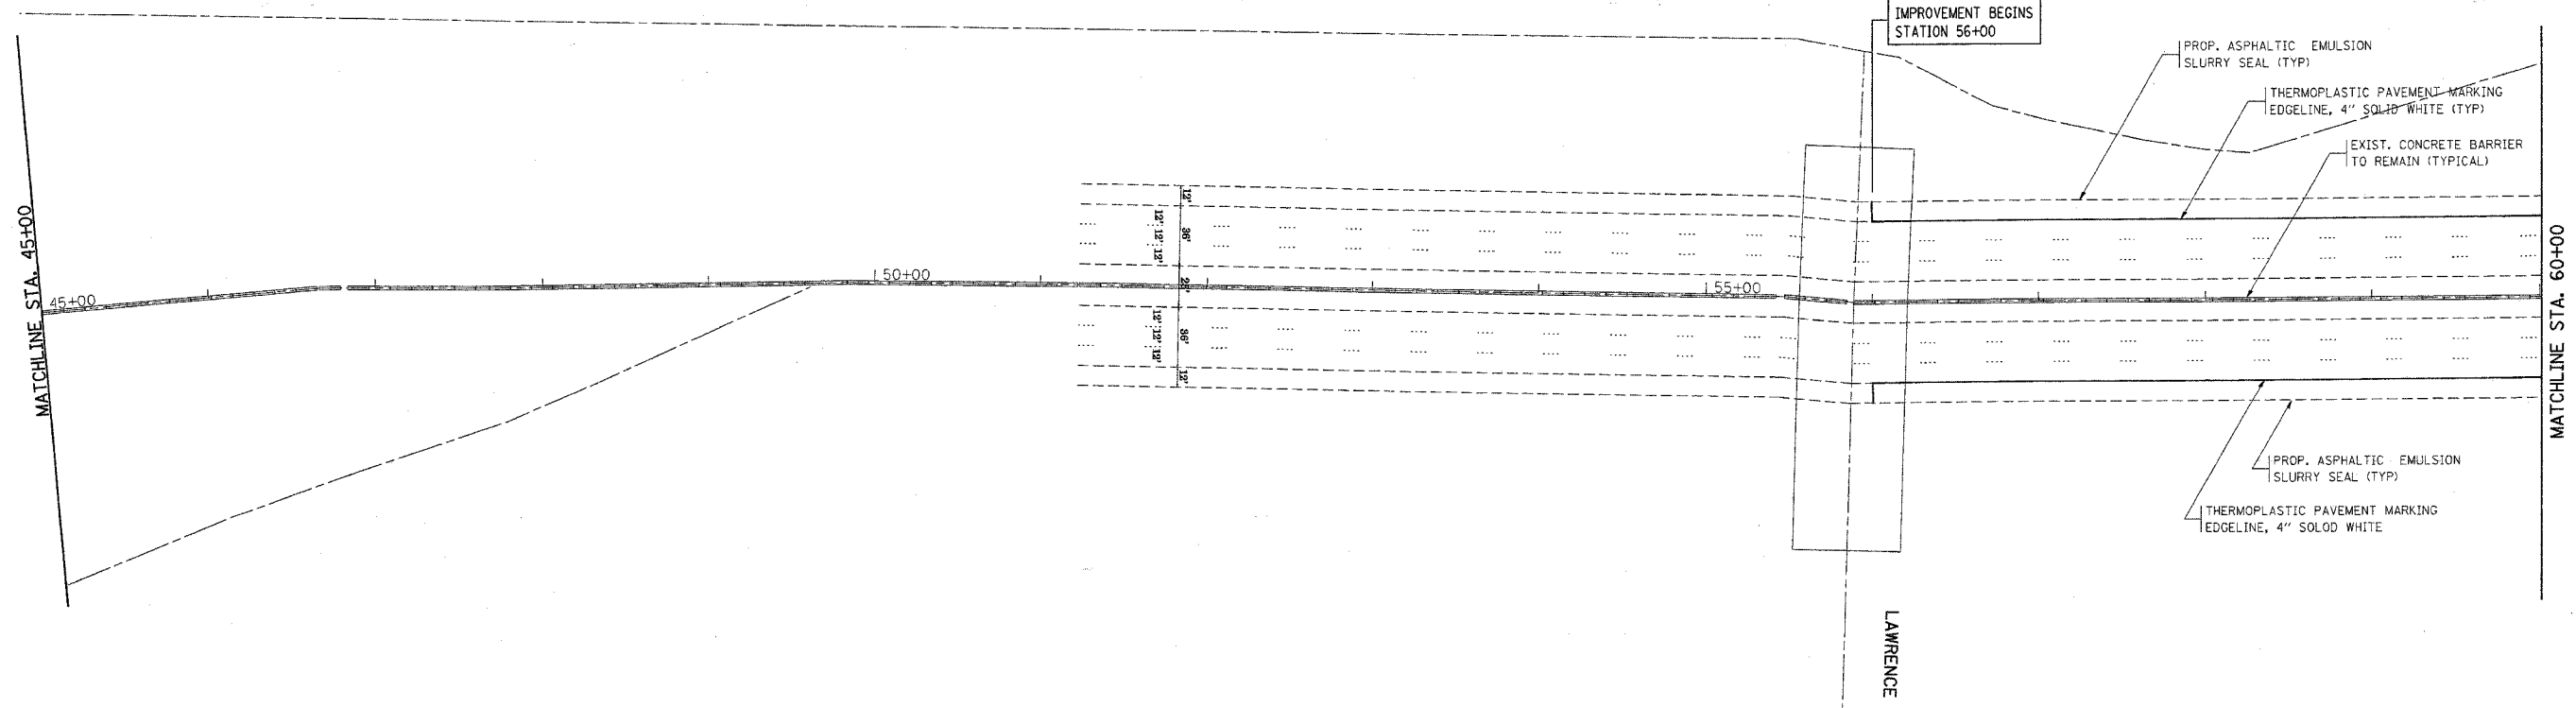

IMPROVEMENT BEGINS STATION 56+00

LAWRENCE

CICERO AVENUE I-94

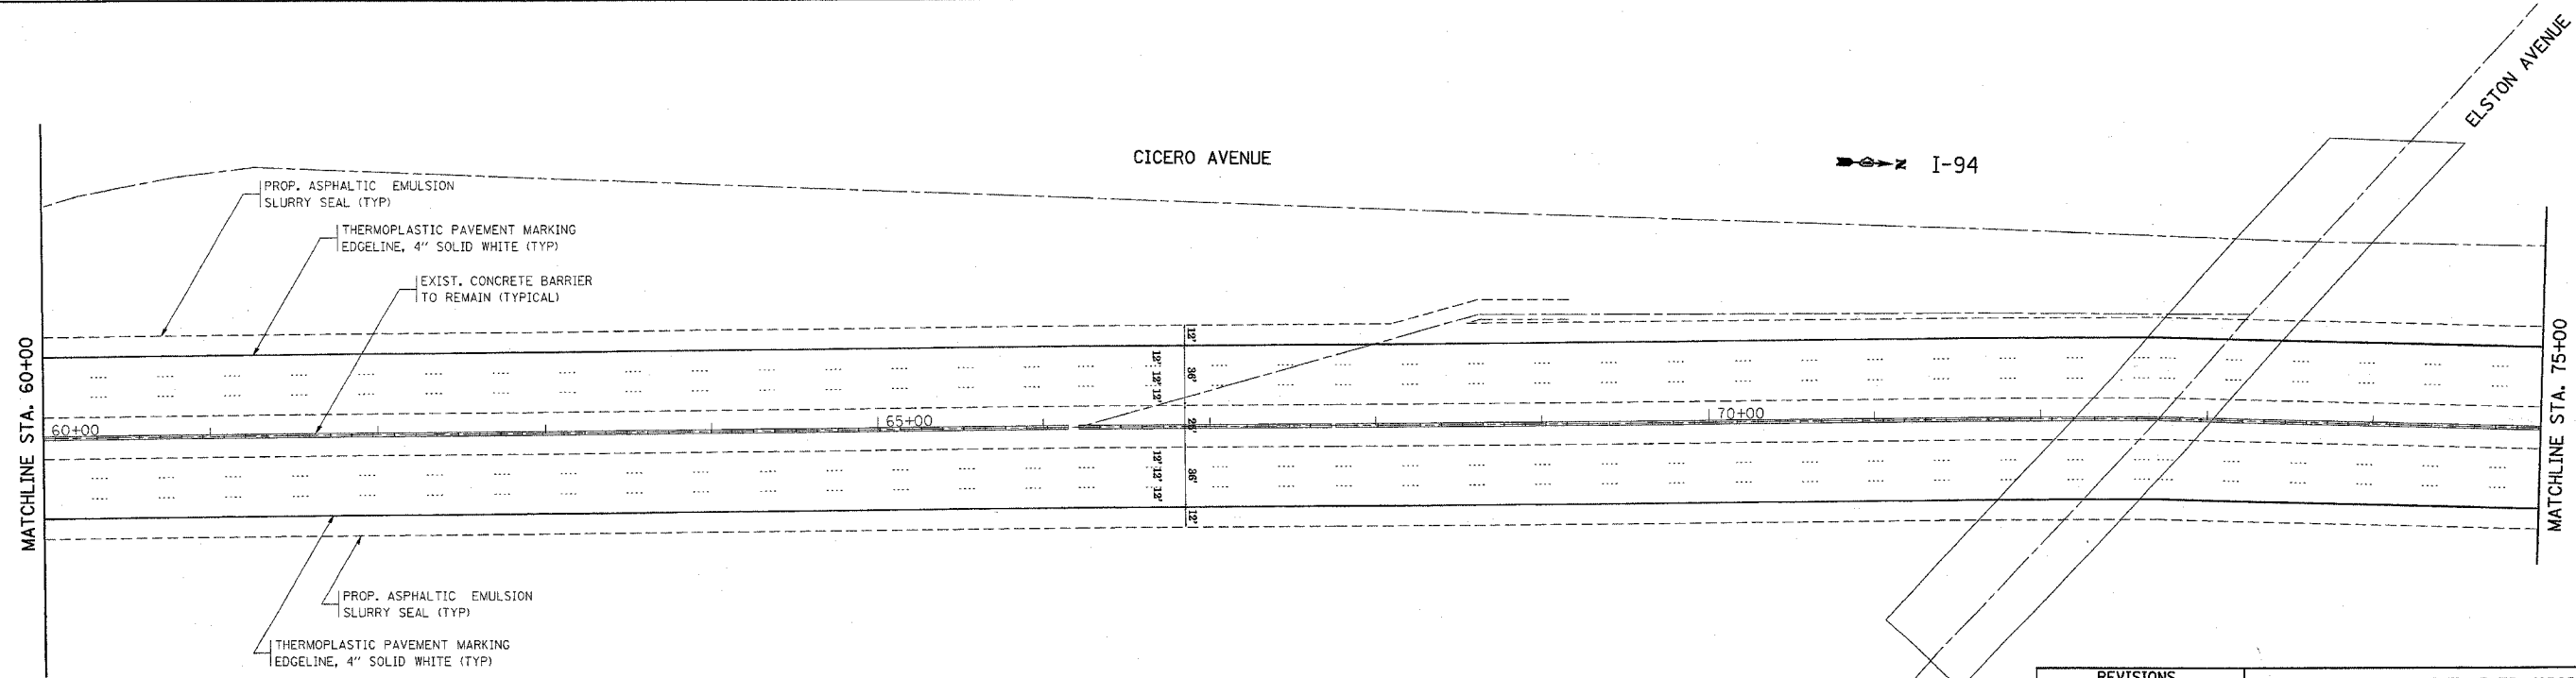

ELSTON AVENUE

PLOT DATE = 12/13/2005
 FILE NAME = c:\projects\2005\11161818D\ak_design.dgn
 PLOT SCALE = 0.000000 / IN.
 USER NAME = ghlbennb

REVISIONS	
NAME	DATE

ILLINOIS DEPARTMENT OF TRANSPORTATION
 ROADWAY PLAN
 I-94
 LAWRENCE AVE TO LAKE-COOK RD.
 SCALE: VERT. 1"=50'
 HORIZ. 1"=50'
 DATE 12/13/2005
 DRAWN BY
 CHECKED BY