
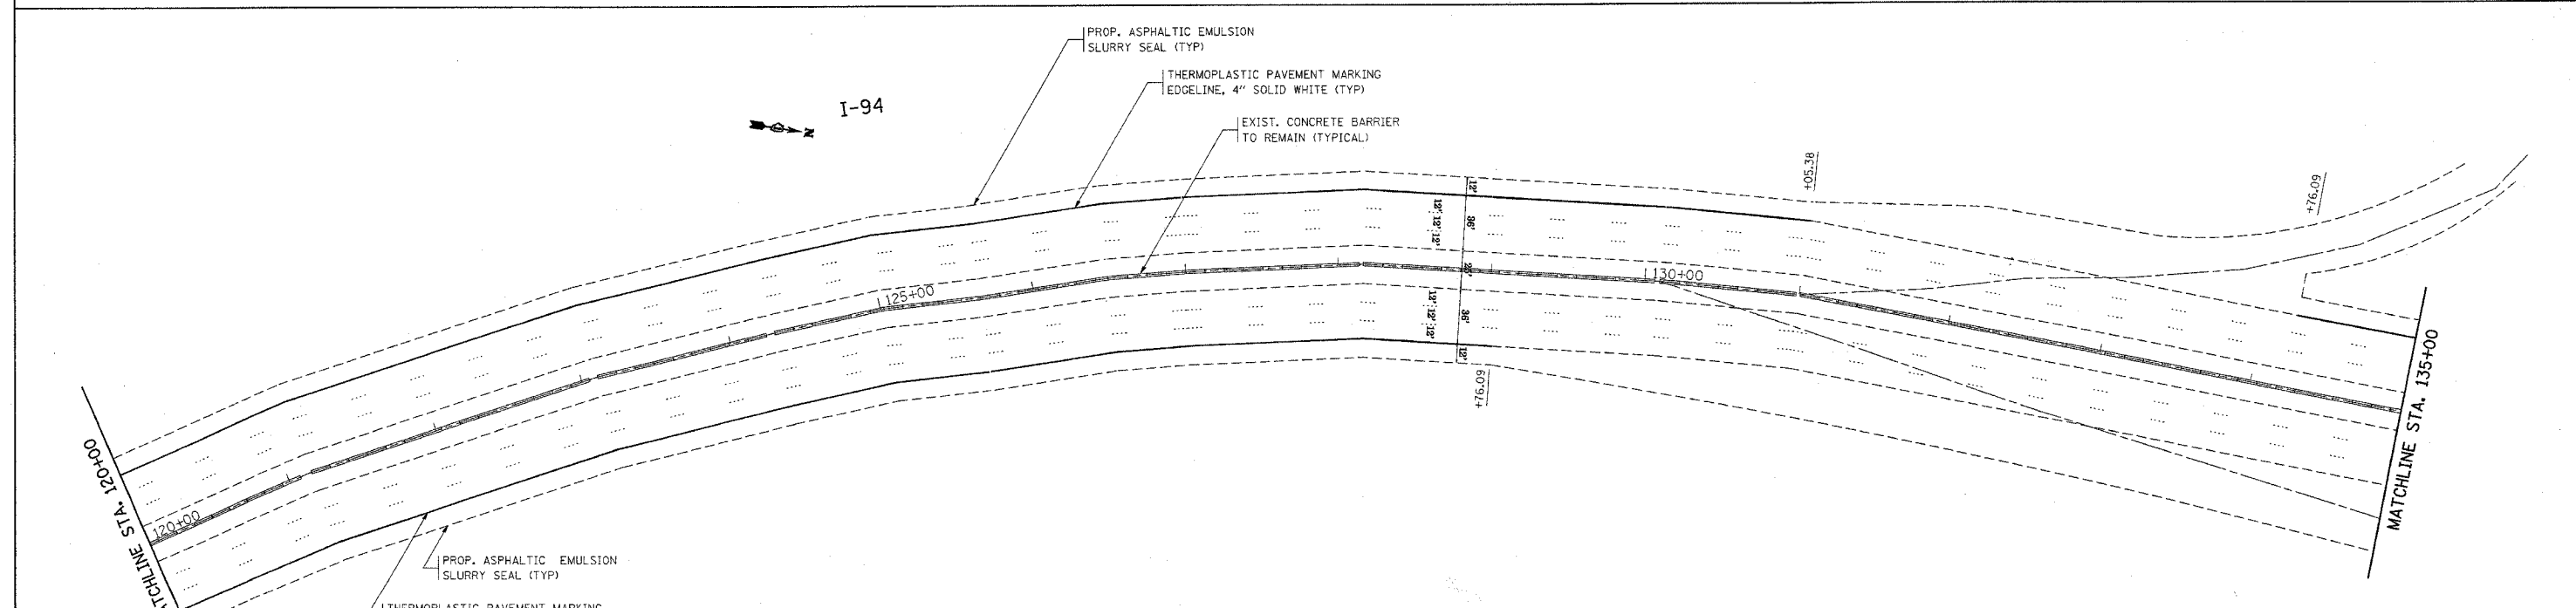


F.A.I. RTE.	SECTION	COUNTY	TOTAL SHEETS	SHE NO.
94	2005-011 I	COOK	40	10
STA.		TO STA.		
FED. ROAD DIST. NO. 1		ILLINOIS	FED. AID PROJECT	
CONTRACT NO. 62929				

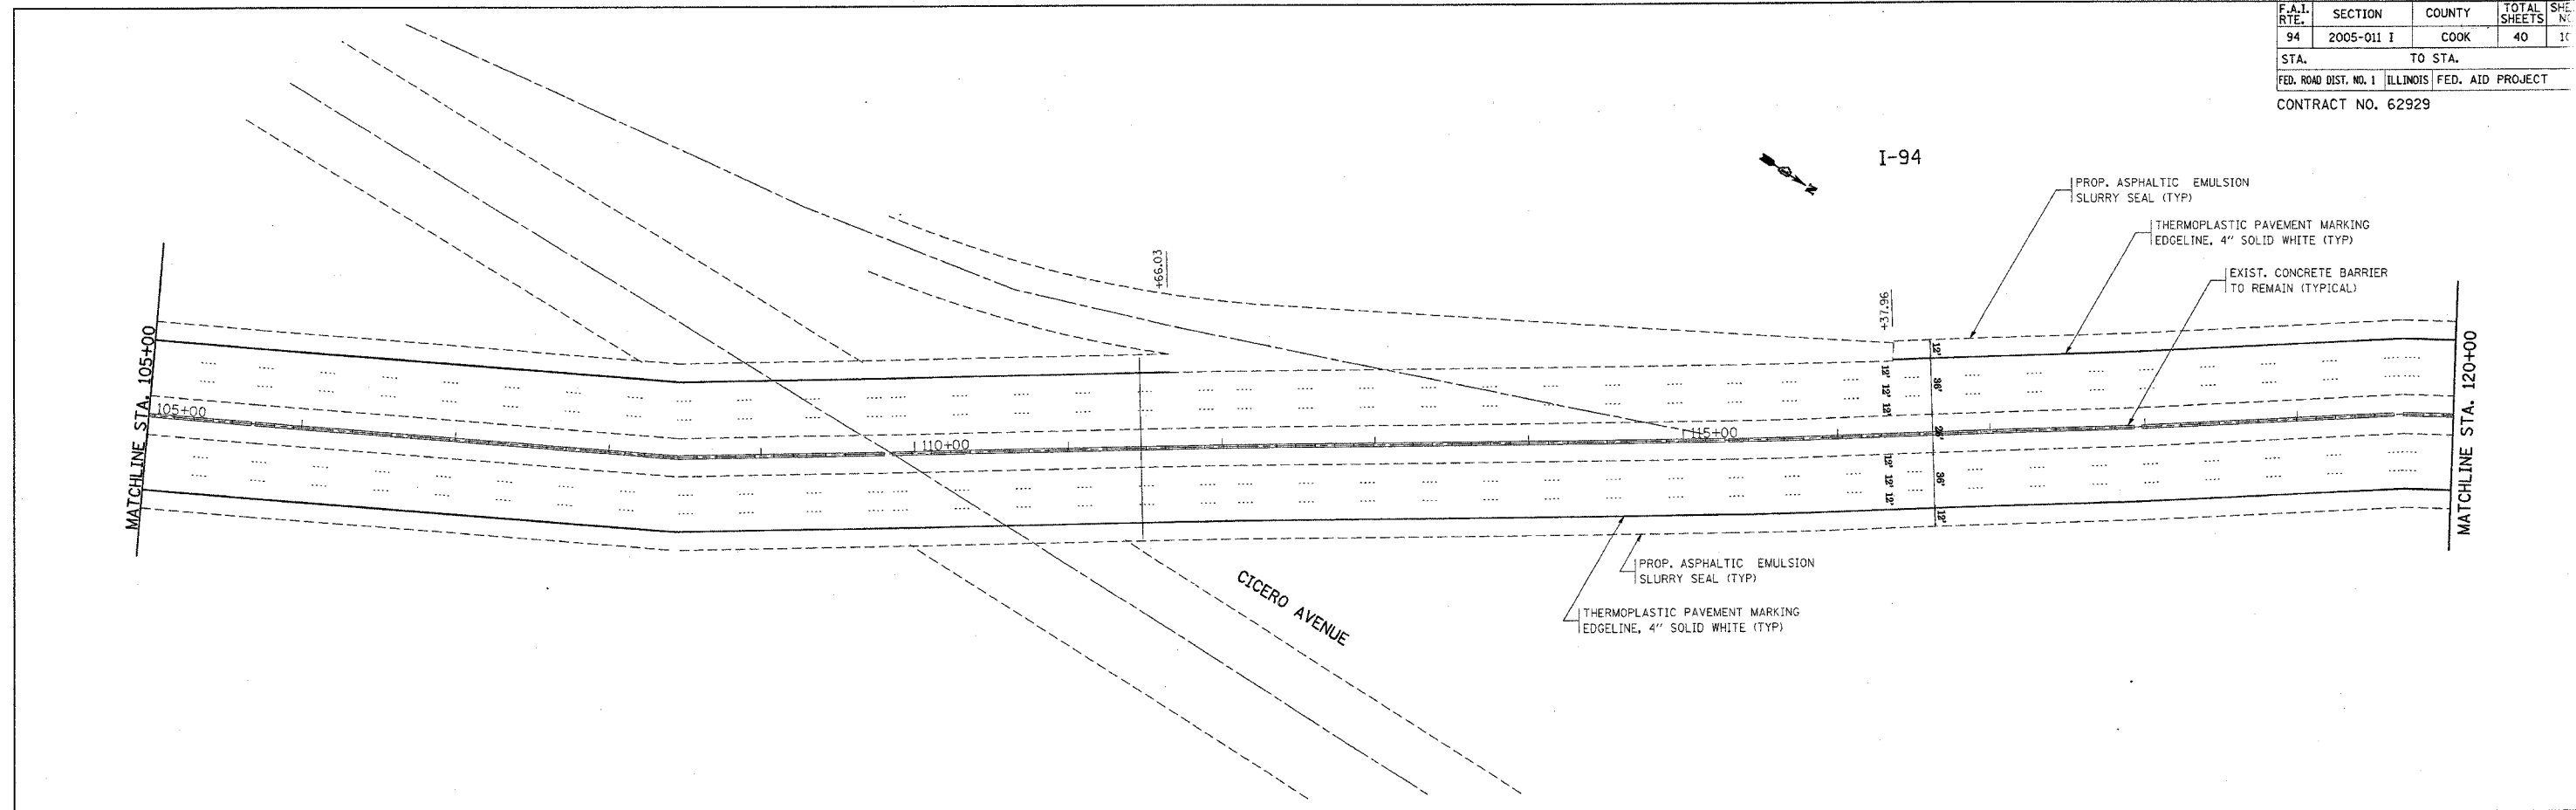

PLOT DATE = 12/13/2005  
 FILE NAME = c:\p\proj\2005\111818\rd\ah\_dasign.dgn  
 PLOT SCALE = 50.0000' / IN.  
 USER NAME = gtblamb

REVISIONS	
NAME	DATE

ILLINOIS DEPARTMENT OF TRANSPORTATION  
 ROADWAY PLAN  
 I-94  
 LAWRENCE AVE TO LAKE-COOK RD.  
 SCALE: VERT. 1"=50'  
 HORIZ. 1"=50'  
 DATE 12/13/2005  
 DRAWN BY  
 CHECKED BY