
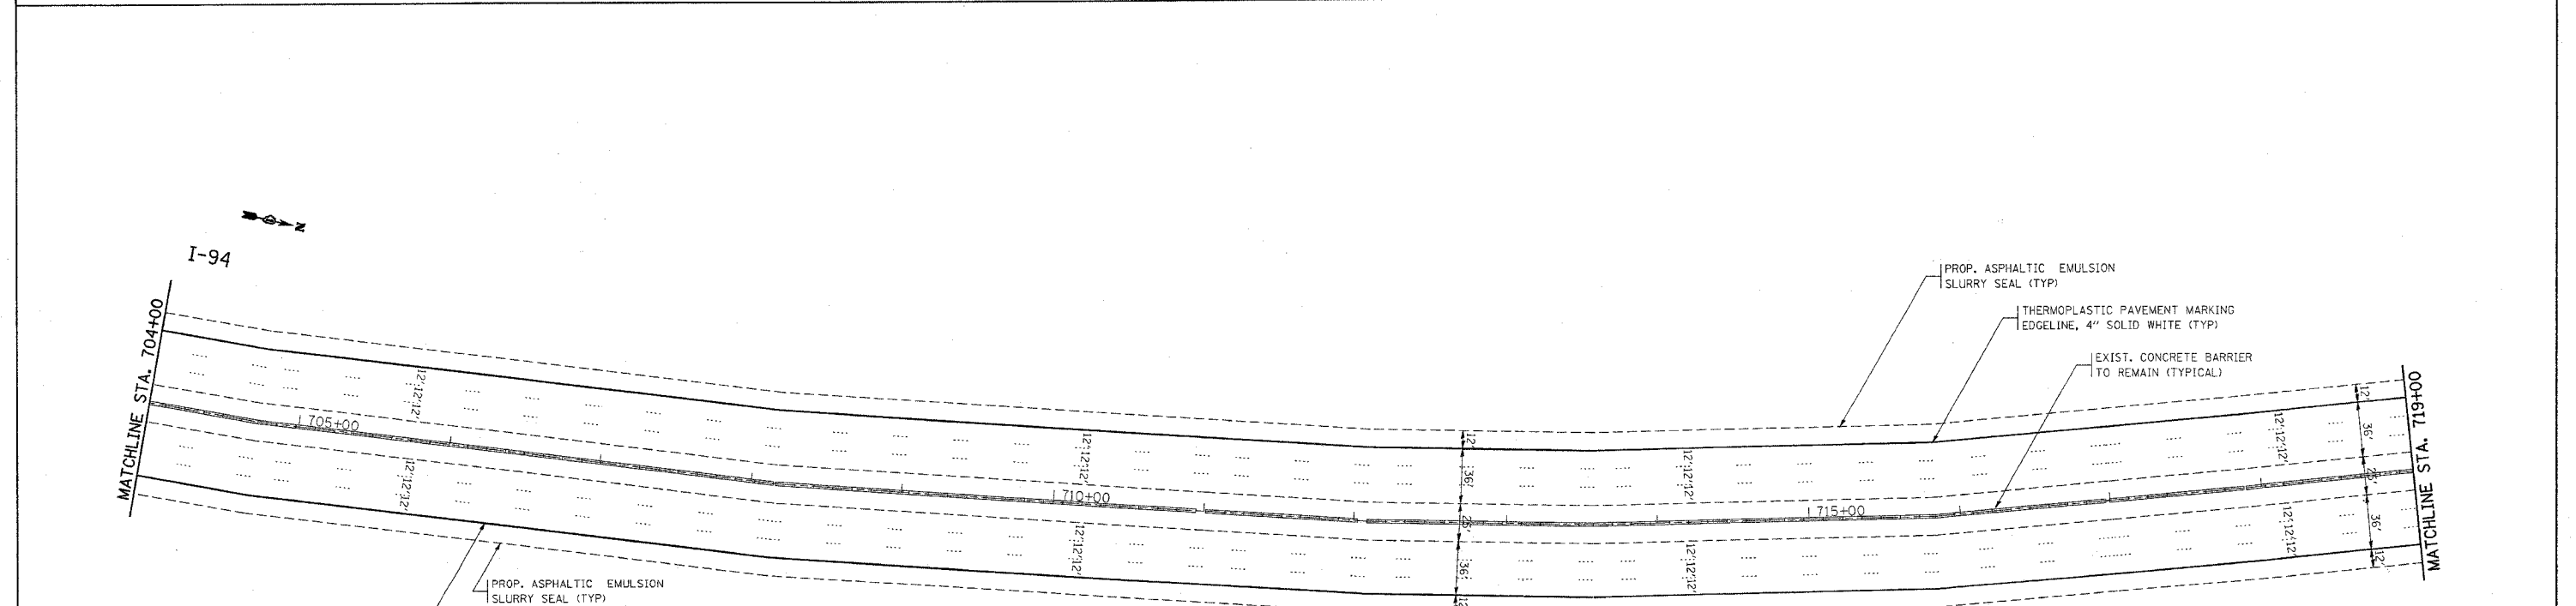


| | | | | |
|-----------------------|------------|----------|------------------|-----------|
| F.A.I. RTE. | SECTION | COUNTY | TOTAL SHEETS | SHEET NO. |
| 94 | 2005-011 I | COOK | 40 | 31 |
| STA. | | TO STA. | | |
| FED. ROAD DIST. NO. 1 | | ILLINOIS | FED. AID PROJECT | |
| CONTRACT NO. 62929 | | | | |

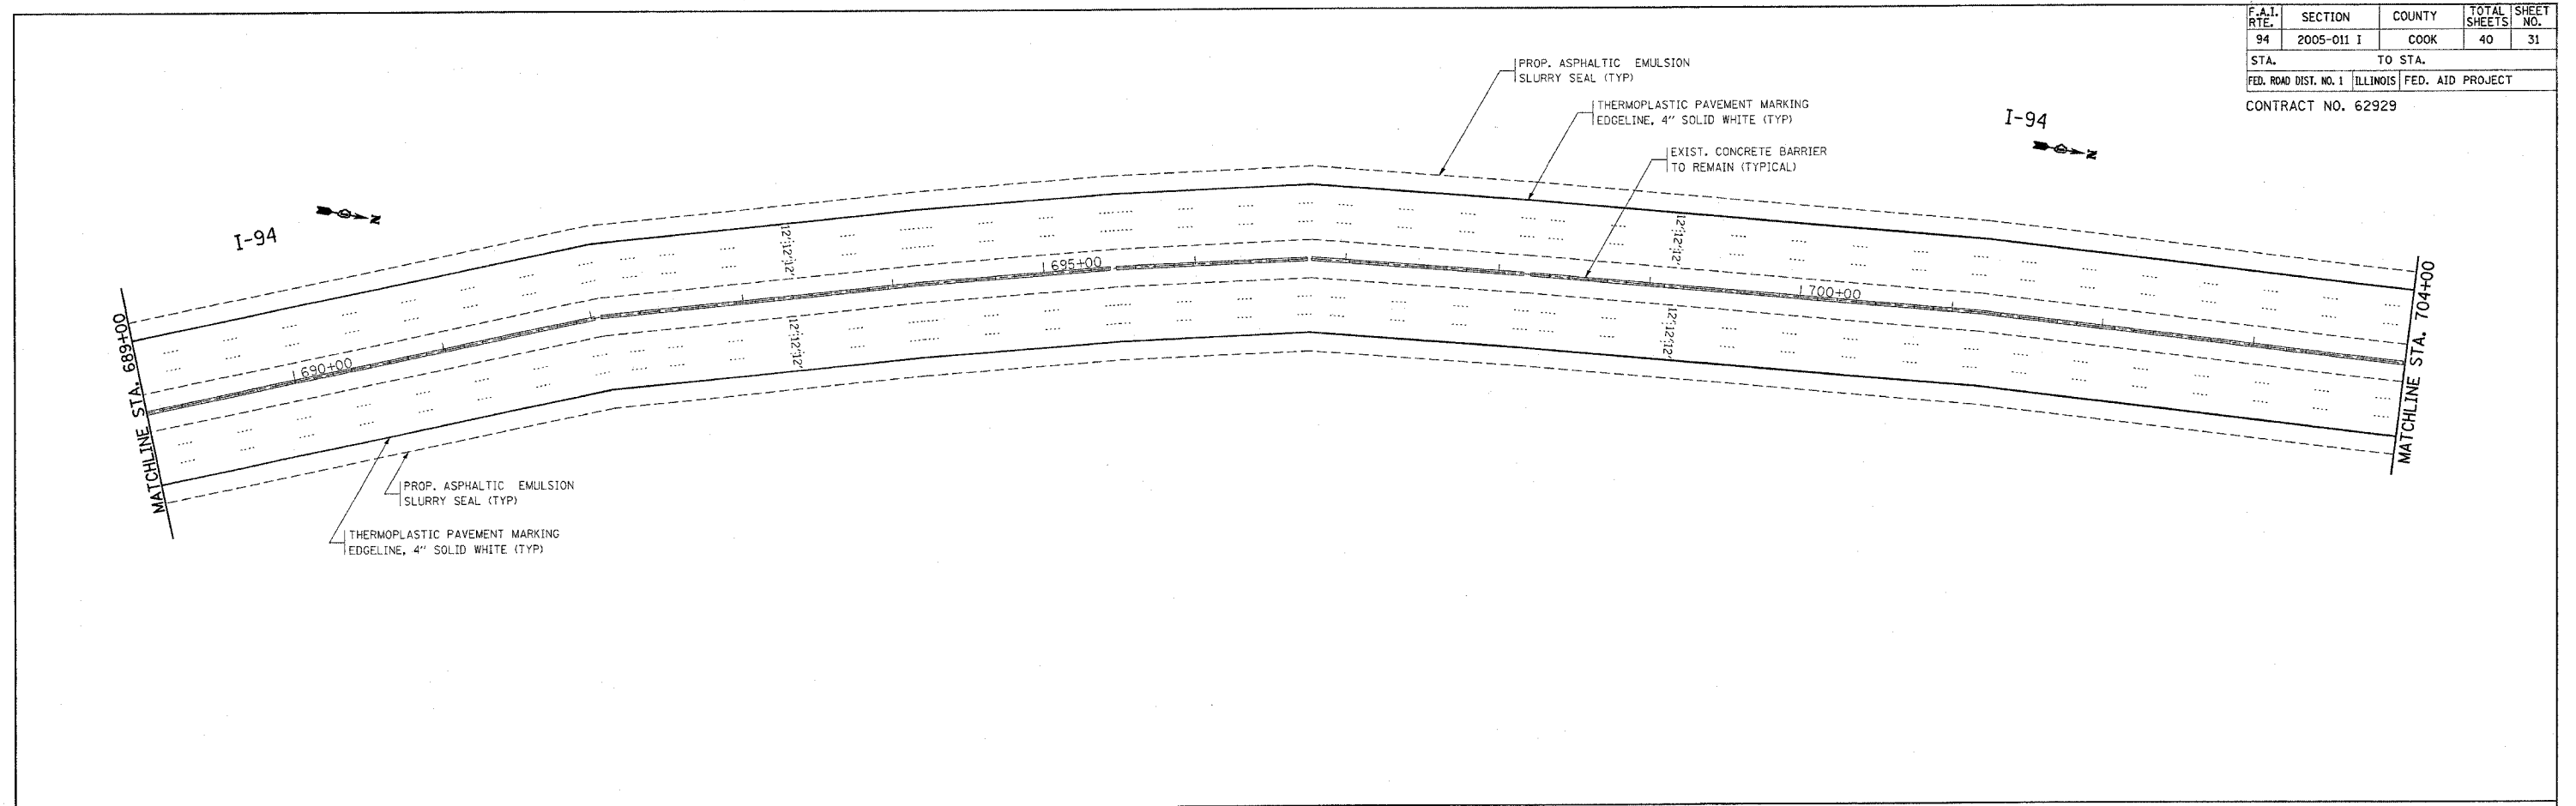

PLOT DATE = 12/13/2005
 FILE NAME = c:\projects\1161800\h.dwg\pudgn
 PLOT SCALE = 50.0000' / IN.
 USER NAME = galbernb

| REVISIONS | |
|-----------|------|
| NAME | DATE |
| | |
| | |
| | |
| | |
| | |
| | |
| | |
| | |
| | |
| | |

ILLINOIS DEPARTMENT OF TRANSPORTATION

 ROADWAY PLAN
 I-94
 LAWRENCE AVE TO LAKE-COOK RD.

 SCALE: VERT. 1"=50'
 HORIZ. 1"=50'
 DATE 12/13/2005

 DRAWN BY
 CHECKED BY