



ROUTE	SECTION	COUNTY	TOTAL SHEETS	SHEET NUMBER
FAP 383	2005-028 I	COOK	16	6

CONTRACT 62965
Sheet 2 of 2

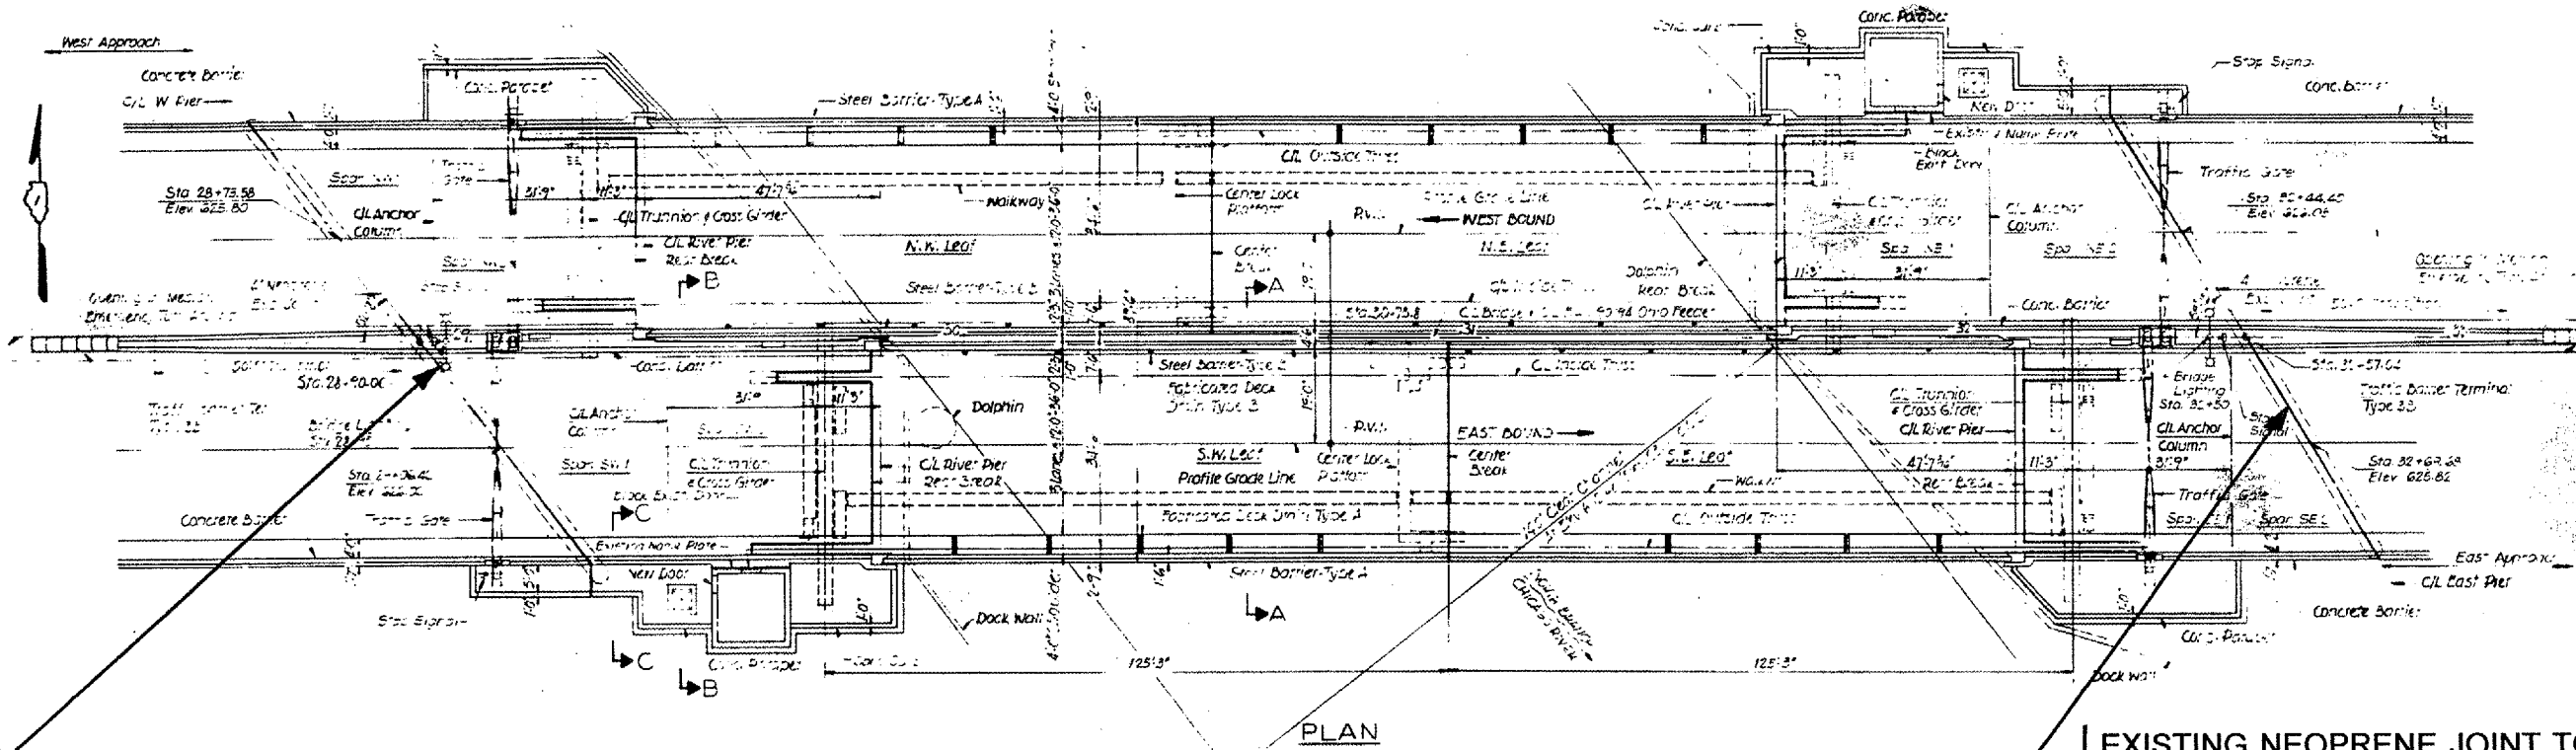


EXISTING NEOPRENE JOINT TO BE REPLACED. COST INCLUDED WITH LOC. 3-WEST APPROACH BRIDGE. SEE WEST PIER DETAILS IN SHEET 10.

EXISTING NEOPRENE JOINT TO BE REPLACED. COST INCLUDED WITH LOC. 2-EAST APPROACH BRIDGE. SEE EAST PIER DETAILS IN SHEET 7

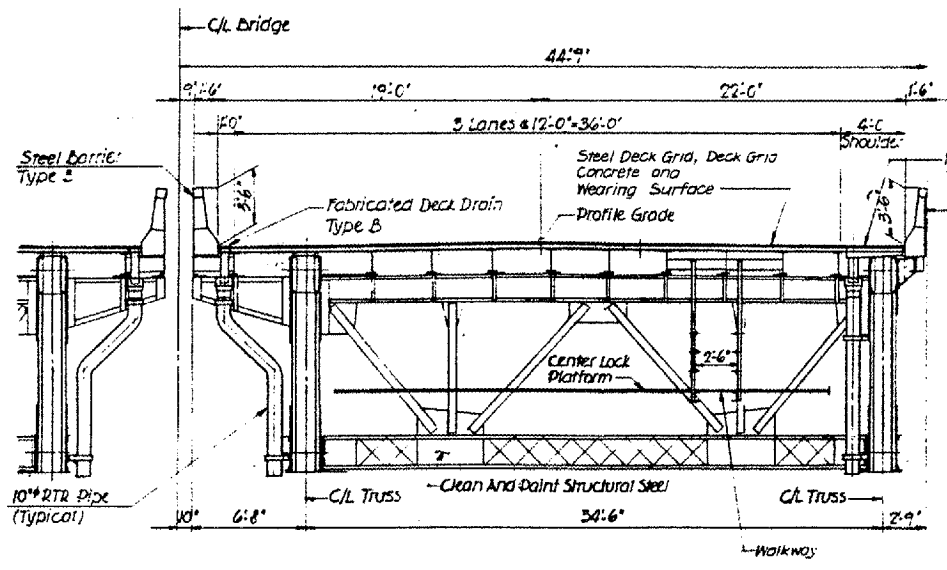

SECTION A-A
Proposed

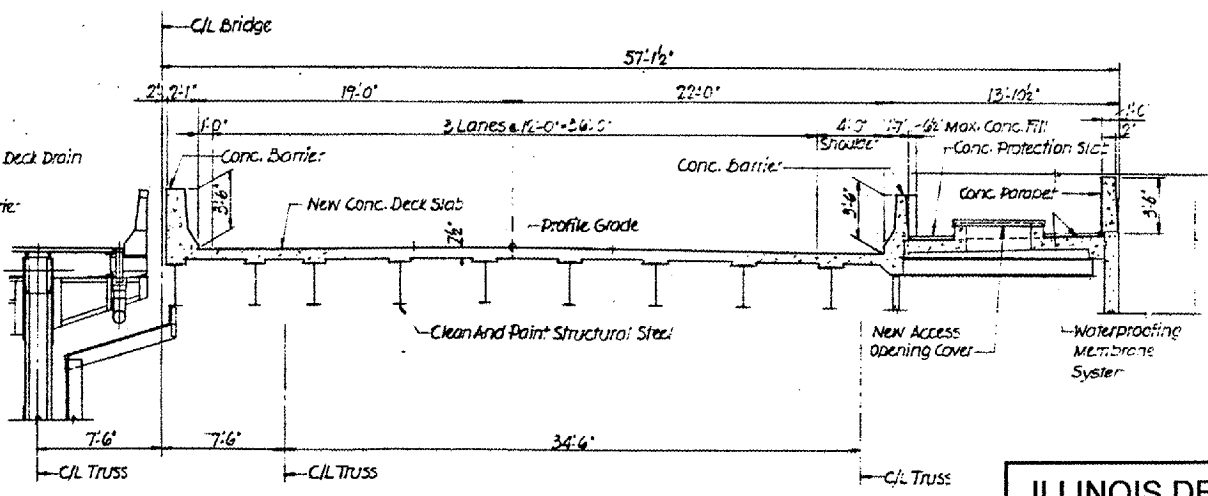

SECTION B-B
Proposed

Note: For location of Sections A-A, B-B, C-C, See Dwg. No. SB-1.

ILLINOIS DEPARTMENT OF TRANSPORTATION
LOC 1 (SN 016-0202)
OVER N. BRANCH CHICAGO RIVER
DECK REPAIR DETAILS