


ROUTE	SECTION	COUNTY	TOTAL SHEETS	SHEET NUMBER
FAP 383	2005-028 I	COOK	16	8

CONTRACT 62965

Sheet 2 of 3

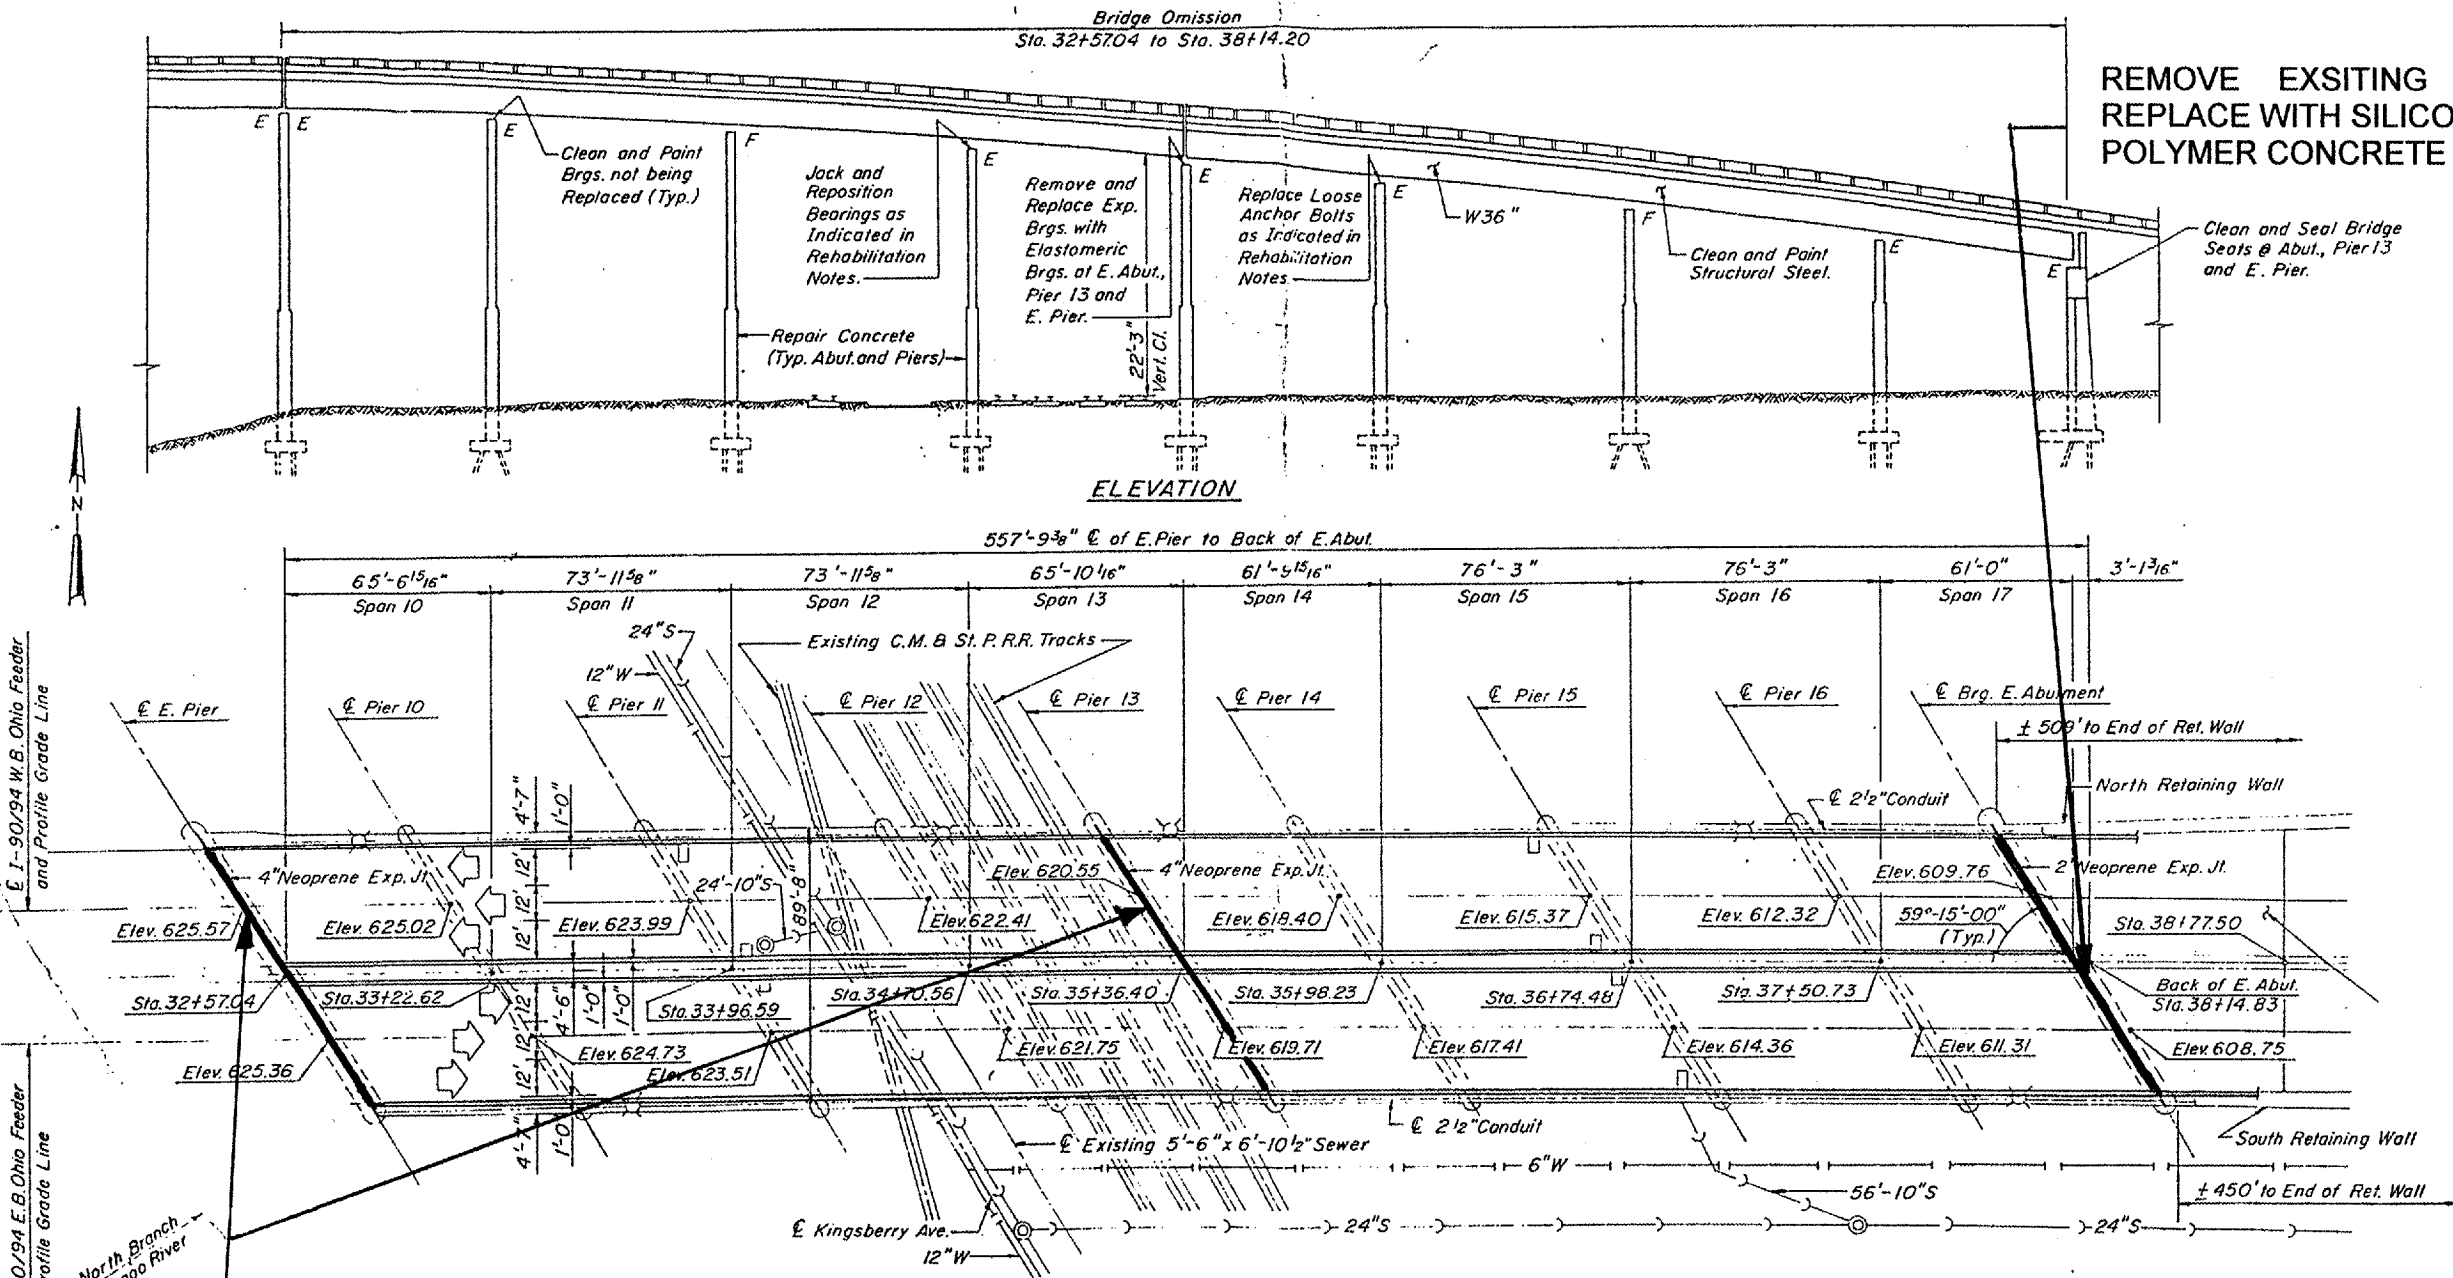

REMOVE EXSITING 2" NEOPRENE JOINT, REPLACE WITH SILICONE JOINT SEALER 2" AND POLYMER CONCRETE (EAST ABUTMENT)

REMOVE EXSITING 4" NEOPRENE JOINT, REPLACE WITH SILICONE JOINT SEALER 3" AND POLYMER CONCRETE (EAST PIER AND PIER # 13). SEE ALSO E. PIER PLAN ON SHEET 6

ILLINOIS DEPARTMENT OF TRANSPORTATION
 LOC 2 (SN 016-1053)
 OHIO ST EAST APPROACH