


ROUTE	SECTION	COUNTY	TOTAL SHEETS	SHEET NUMBER
FAP 383	2005-028 I	COOK	16	12

CONTRACT 62965  
Sheet 3 of 3

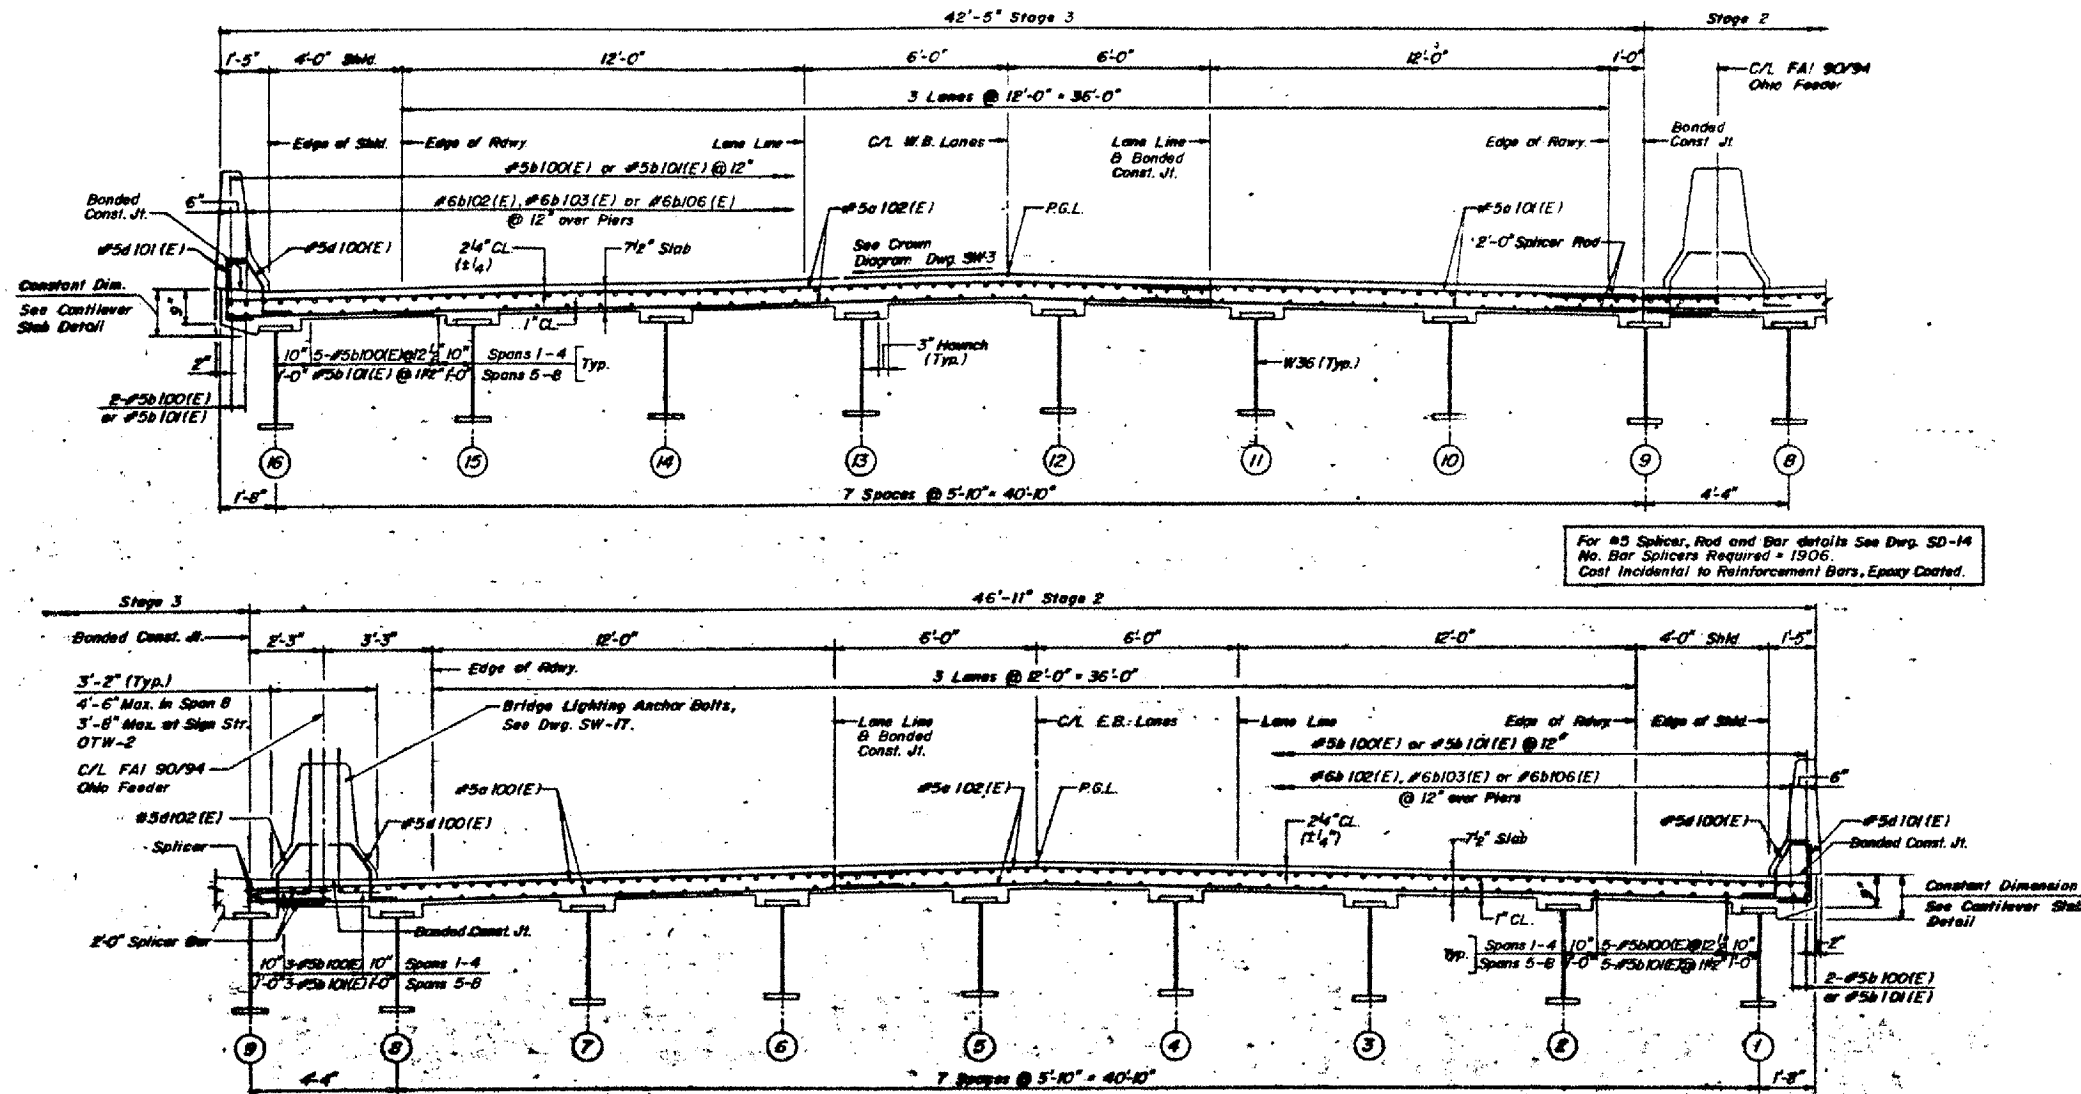

ILLINOIS DEPARTMENT OF TRANSPORTATION  
LOC 3 (SN 016-1061)  
OHIO ST WEST APPROACH  
FOR INFORMATION ONLY