


F.A.P. RTE.	SECTION	COUNTY	TOTAL SHEETS	SHEET NO.
309	16R-2	WHITESIDE	577	308
STA. 1162+75.00		TO STA. 1163+25.00		655
FED. ROAD DIST. NO. 2 ILLINOIS FED. AID PROJECT				

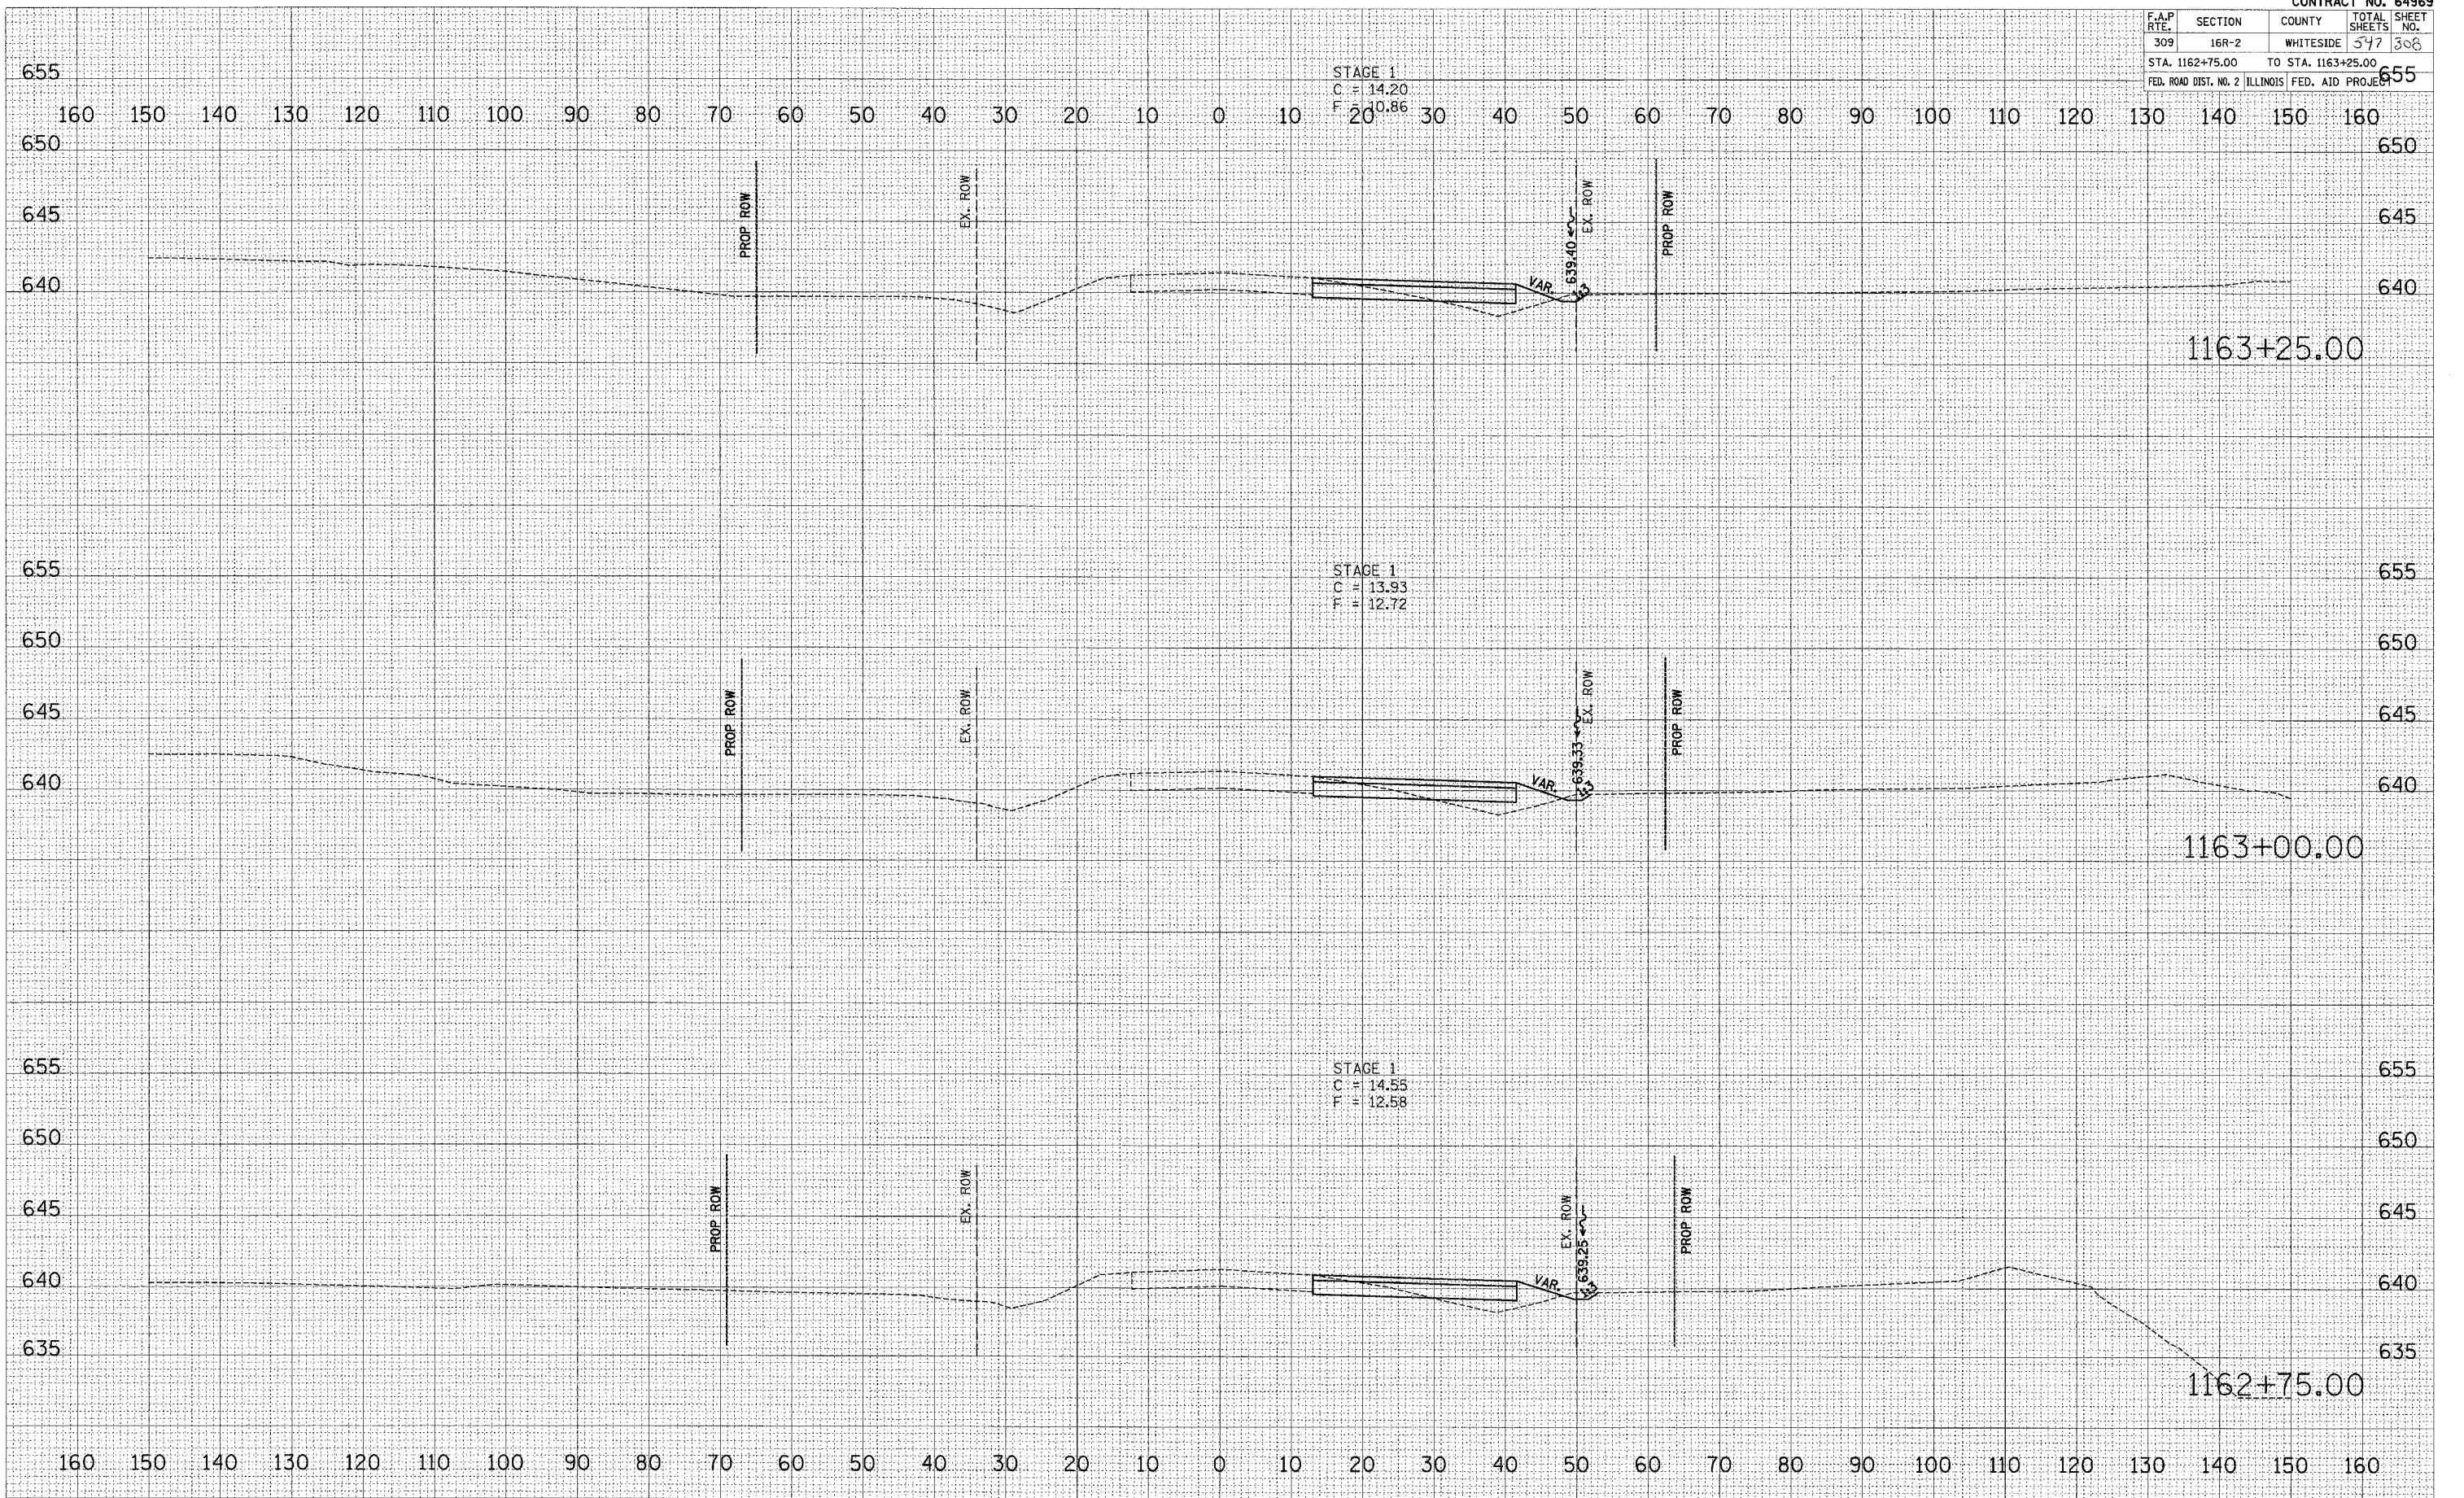

BY	DATE
FINAL SURVEY	SAWYER
NOTE BOOK	PLOTTED
NO.	TEMPLATE
	AREAS CHECKED

BY	DATE
ORIGINAL SURVEY	SAWYER
NOTE BOOK	PLOTTED
NO.	TEMPLATE
	AREAS CHECKED

PLOT DATE = DATE
 PLOT SCALE = SCALE
 USER NAME = USER