


F.A.P. RTE.	SECTION	COUNTY	TOTAL SHEETS	SHEET NO.
309	16R-2	WHITESIDE	547	313
STA. 1166+00.00		TO STA. 1166+25.00		
FED. ROAD DIST. NO. 2		ILLINOIS FED. AID PROJECT		

BY	DATE

BY	DATE

PLOT DATE = MONTH*
 PLOT TIME = HOURS*
 PLOT SCALE = SCALES*
 USER NAME = USER**

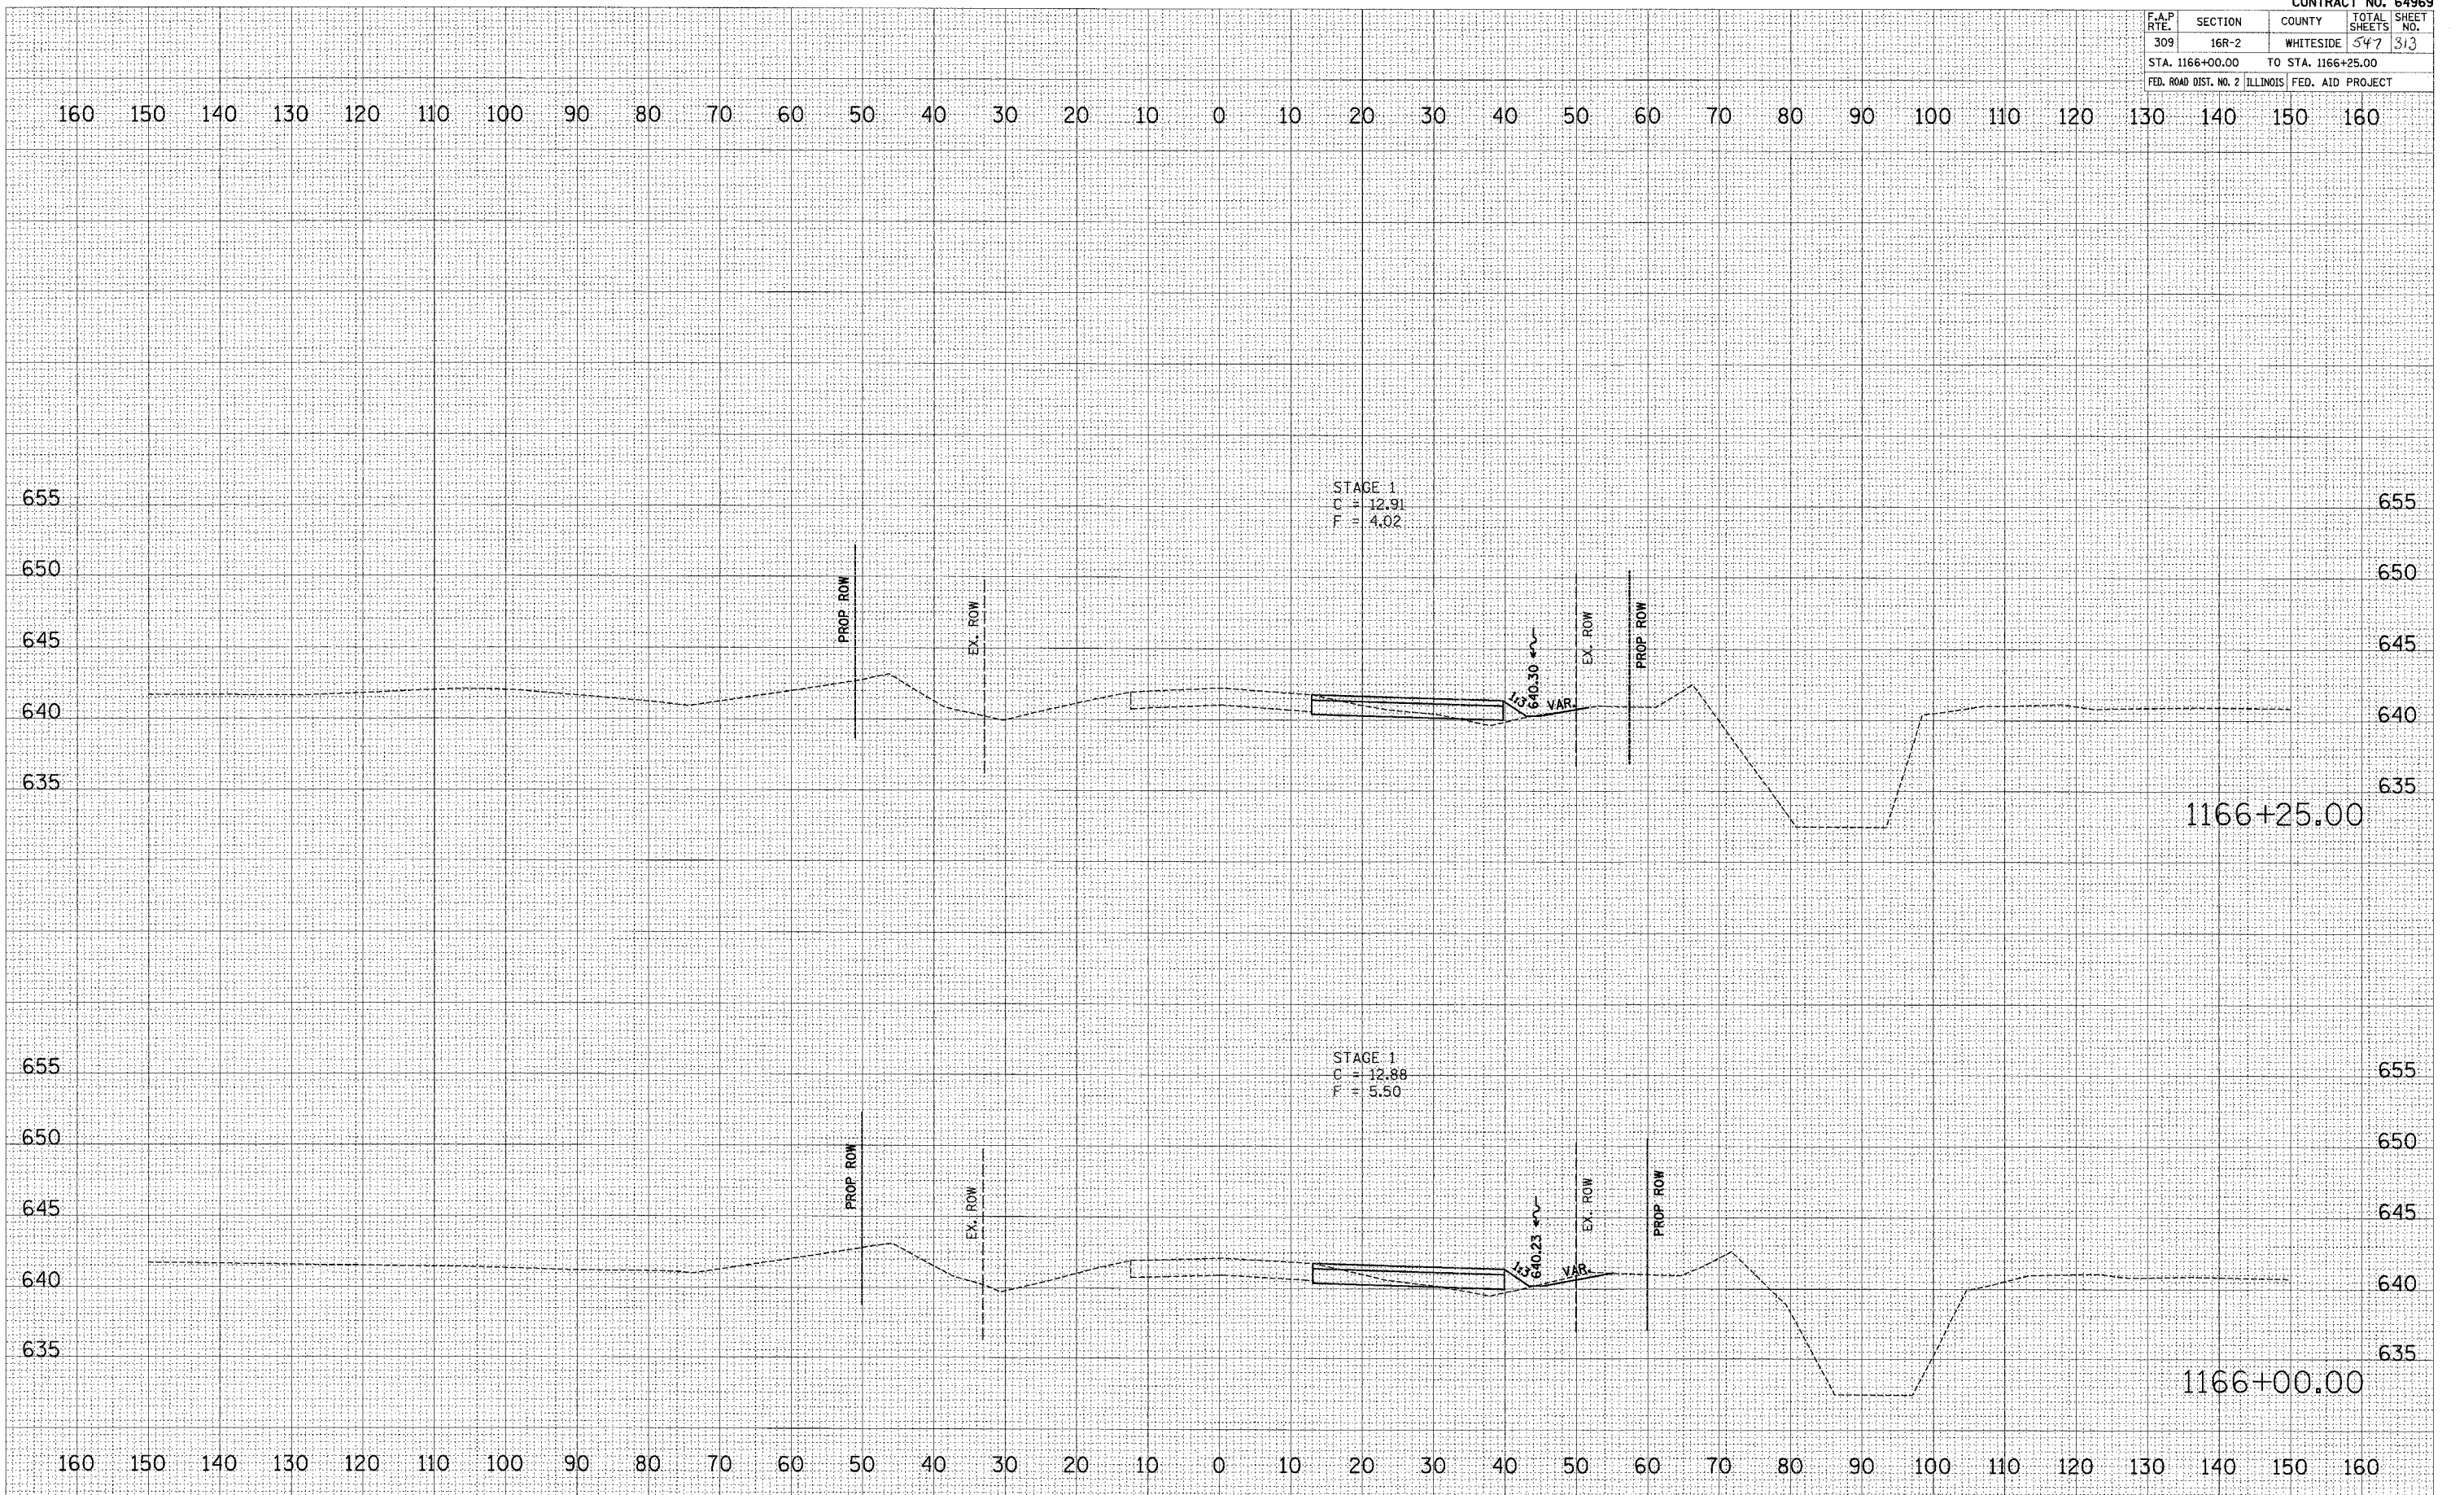

US ROUTE 30 - MAINTENANCE OF TRAFFIC - STAGE 1 & STAGE 2