



F.A.P. RTE.	SECTION	COUNTY	TOTAL SHEETS	SHEET NO.
642	*	JODAVIESS	45	6
STA.		TO STA.		
FED. ROAD DIST. NO.		ILLINOIS FED. AID PROJECT		

• (10BR-310 & 11BR-8

TYPICAL SECTION (SN 043-0042) DAVIS CREEK

STAGE 1 18 + 12.93 - 23 + 62.40

STAGE 2 18 + 12.93 - 23 + 62.40

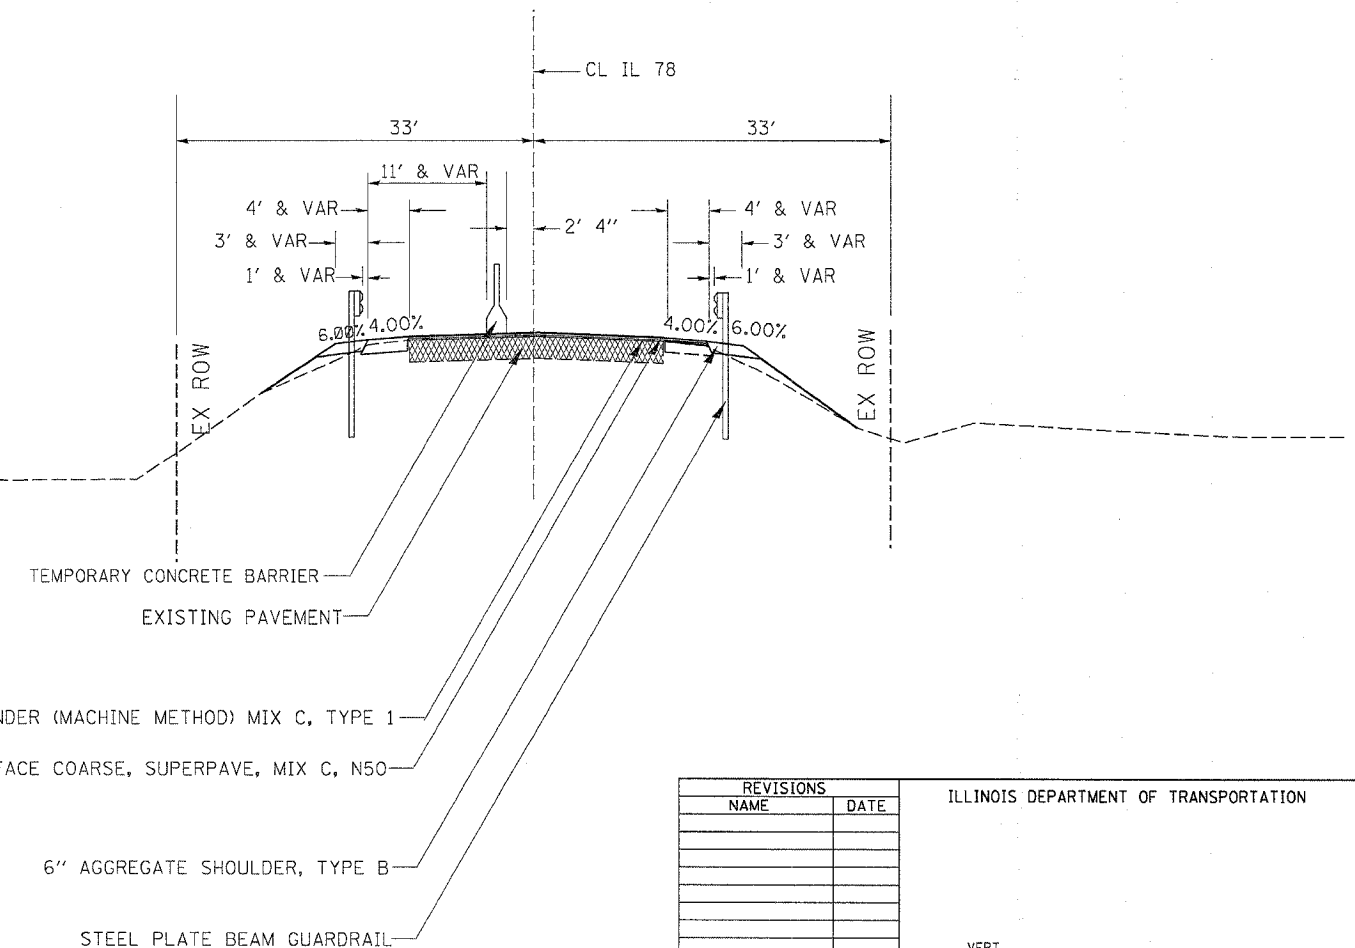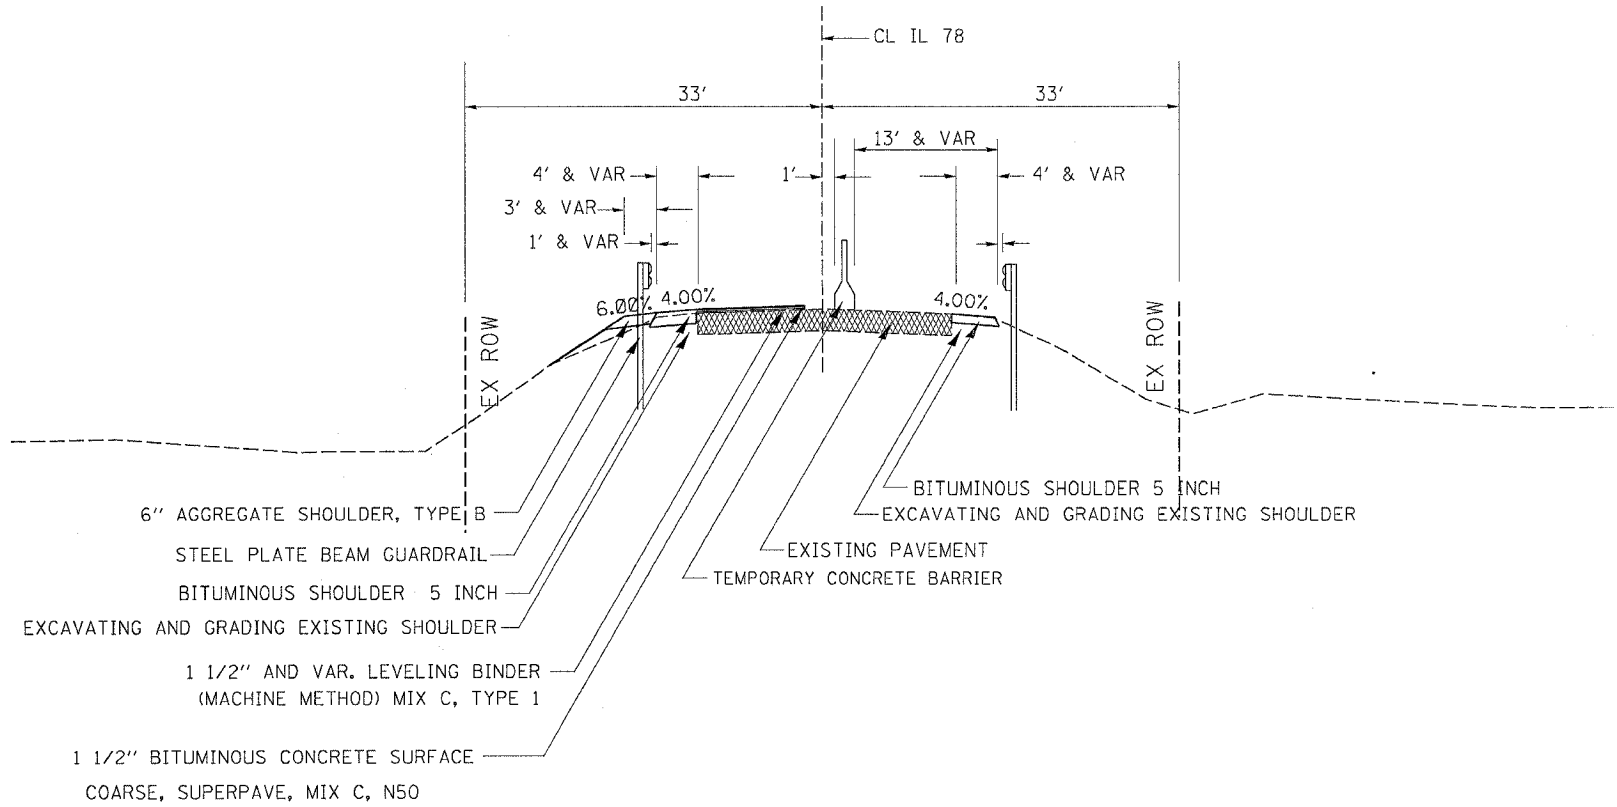

PLOT DATE = Fri Dec 30 09:02:41 2005
FILE NAME = c:\projects\2005\110905\110905.dgn
USER NAME = jrb
PLOTTER =

REVISIONS	
NAME	DATE

ILLINOIS DEPARTMENT OF TRANSPORTATION

SCALE: VERT. _____
HORIZ. _____

DATE _____

DRAWN BY _____
CHECKED BY _____