


F.A.P. RTE.	SECTION	COUNTY	TOTAL SHEETS	SHEET NO.
642	•	JODAVIESS	45	11
STA.		TO STA.		
FED. ROAD DIST. NO.		ILLINOIS FED. AID PROJECT		

• (10BR-3)D & 11BR-8

# EXISTING HORIZONTAL AND VERTICAL CONTROL

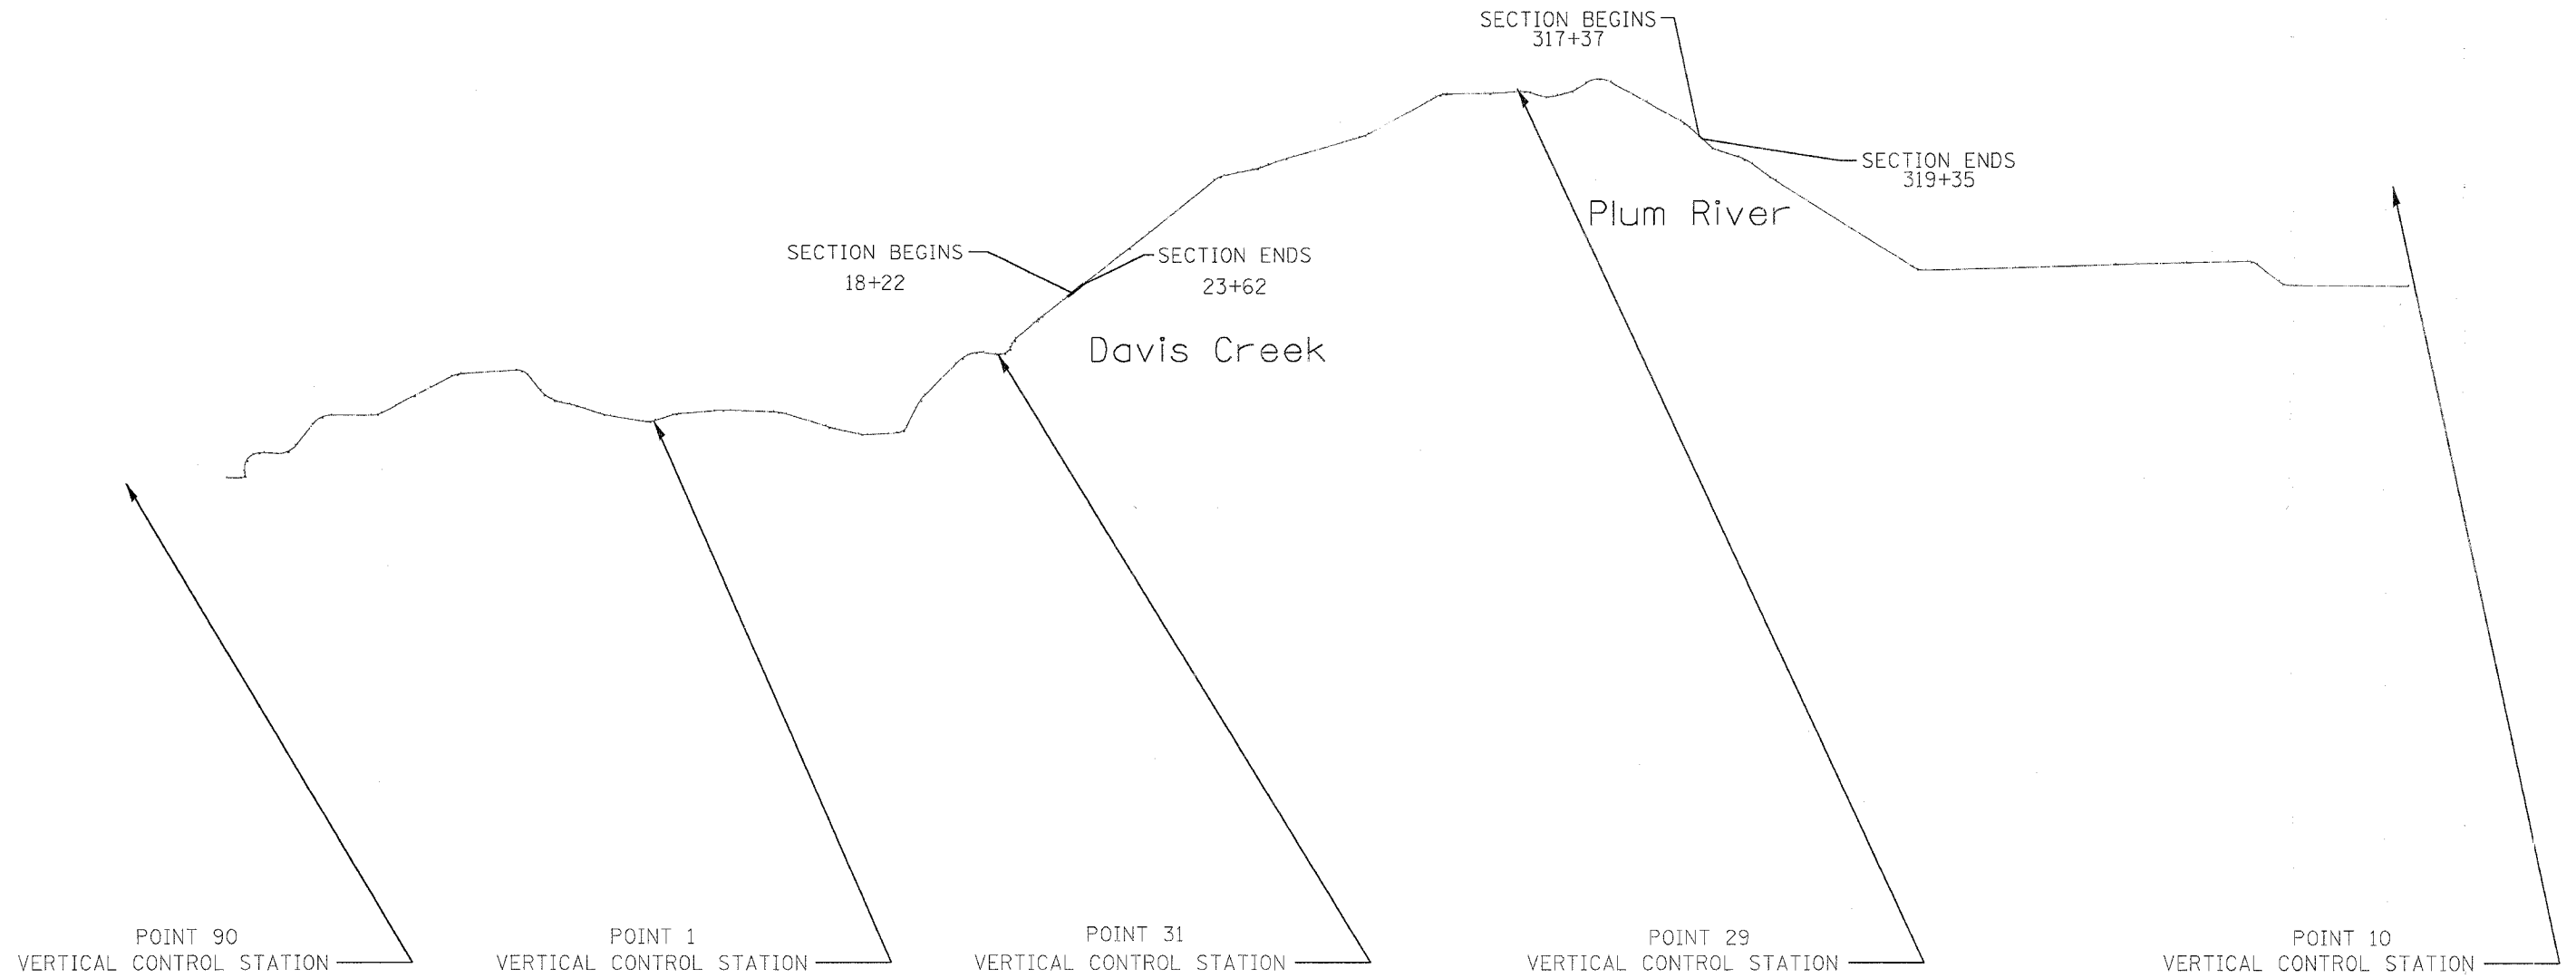

PLOT DATE = Fri Dec 30 09:50:32 2005  
 PLOT SCALE = 20.0000 / IN.  
 USER NAME = rsg/arl

REVISIONS	
NAME	DATE

ILLINOIS DEPARTMENT OF TRANSPORTATION

SCALE: VERT.  
 HORIZ.  
 DATE

DRAWN BY  
 CHECKED BY