


| | | | |
|---------------------|---------|---------------------------|-------------|
| F.A. # | SECTION | COUNTY | TOTAL SHEET |
| 642 | | JODAVIESS | 45 |
| STA. | | TO STA. | |
| FED. ROAD DIST. NO. | | ILLINOIS FED. AID PROJECT | |
| 110BR-31) & 11BR-8 | | | |

PLAN SHEET

(SN # 043-0042)

DAVIS CREEK

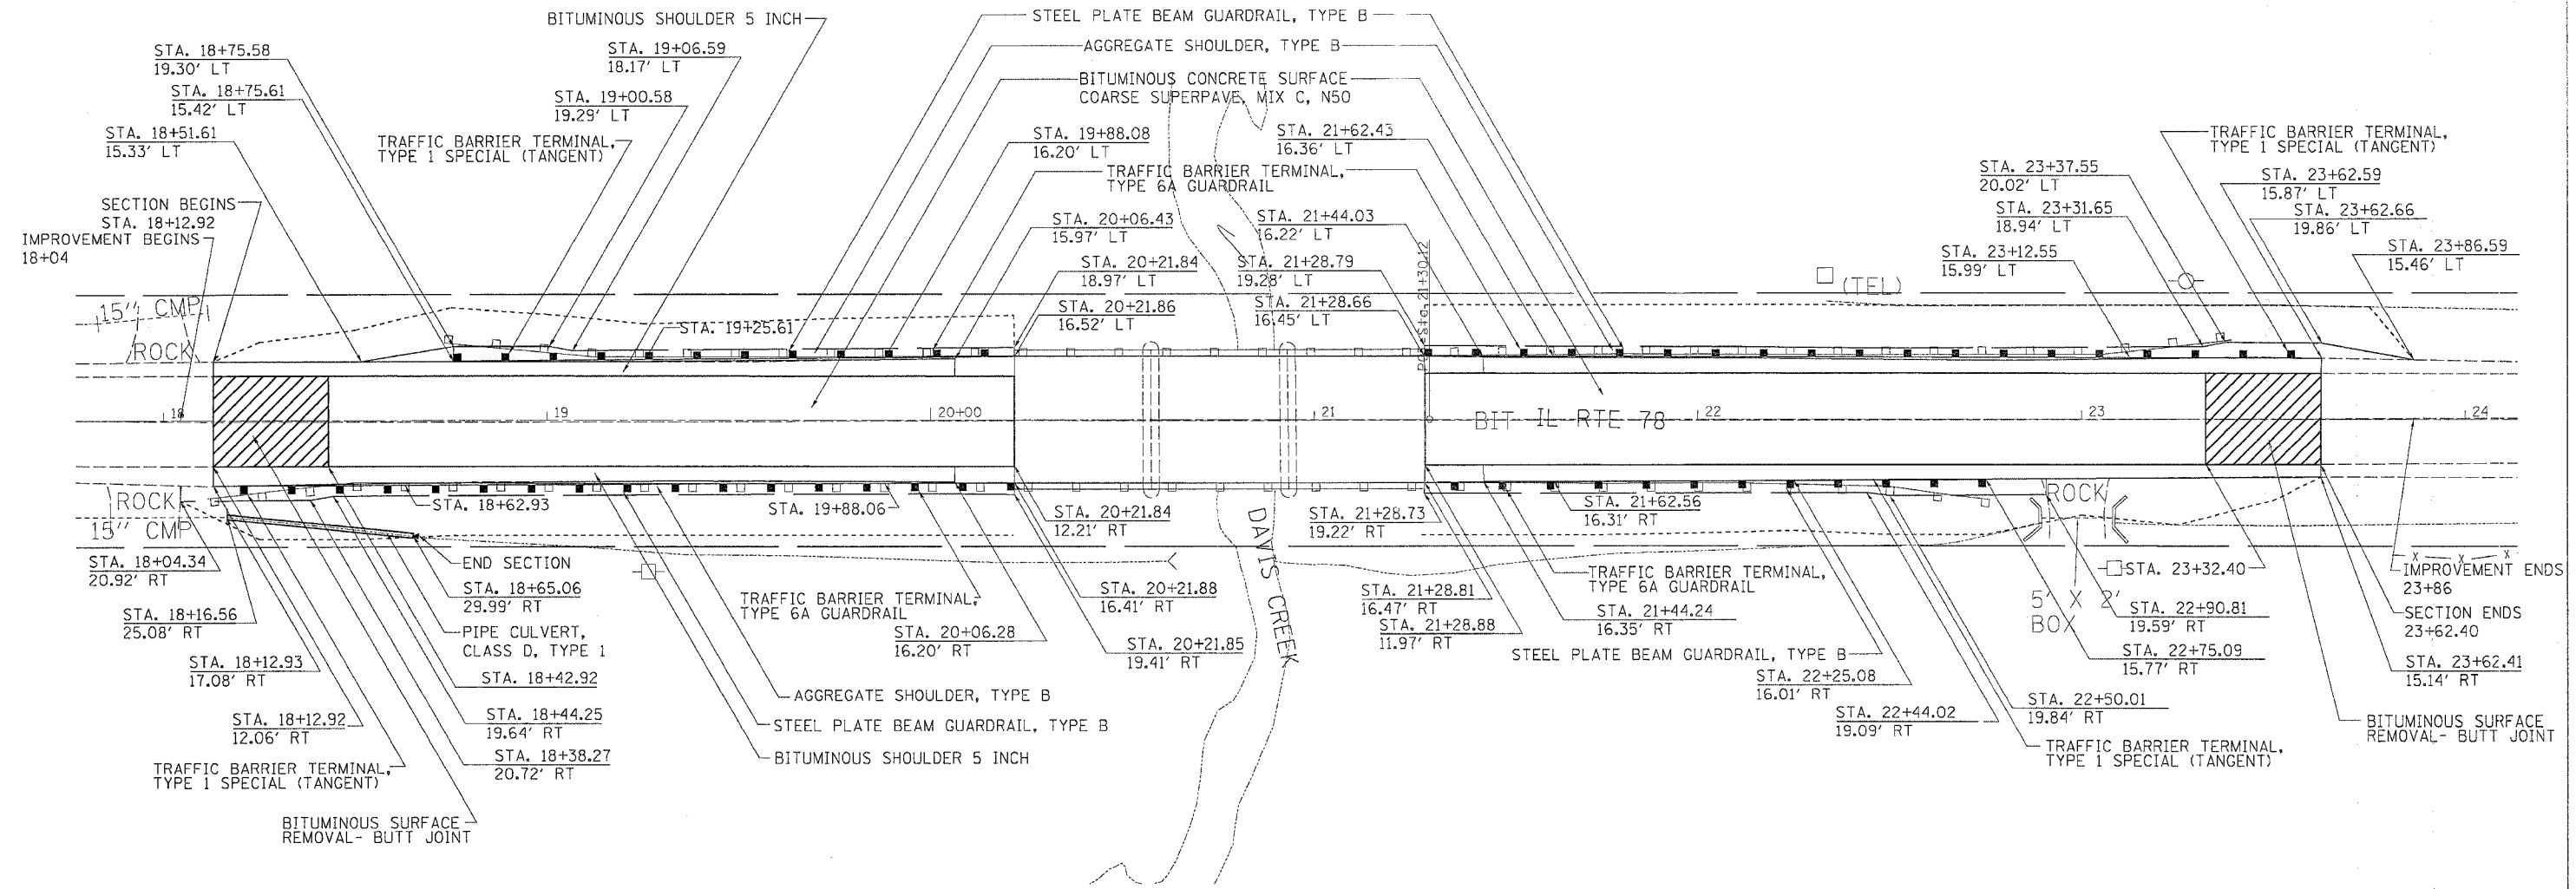

PLOT DATE = Fri, Dec 30 09:50:35 2005
 PLOT SCALE = 20/8000 / IN.
 USER NAME = reynard1

| REVISIONS | | ILLINOIS DEPARTMENT OF TRANSPORTATION |
|-----------|------|---------------------------------------|
| NAME | DATE | |
| | | SCALE: VERT. HORIZ. DATE |
| | | |
| | | |
| | | |
| | | |
| | | |
| | | |
| | | |
| | | |
| | | |
| DRAWN BY | | CHECKED BY |
| | | |