


F.A.P. RTE.	SECTION	COUNTY	TOTAL SHEETS	SHEET NO.
642		JODAVIESS	45	14
STA.	TO STA.			
FED. ROAD DIST. NO.	ILLINOIS	FED. AID PROJECT		

• 110BR-31D & 11BR-8

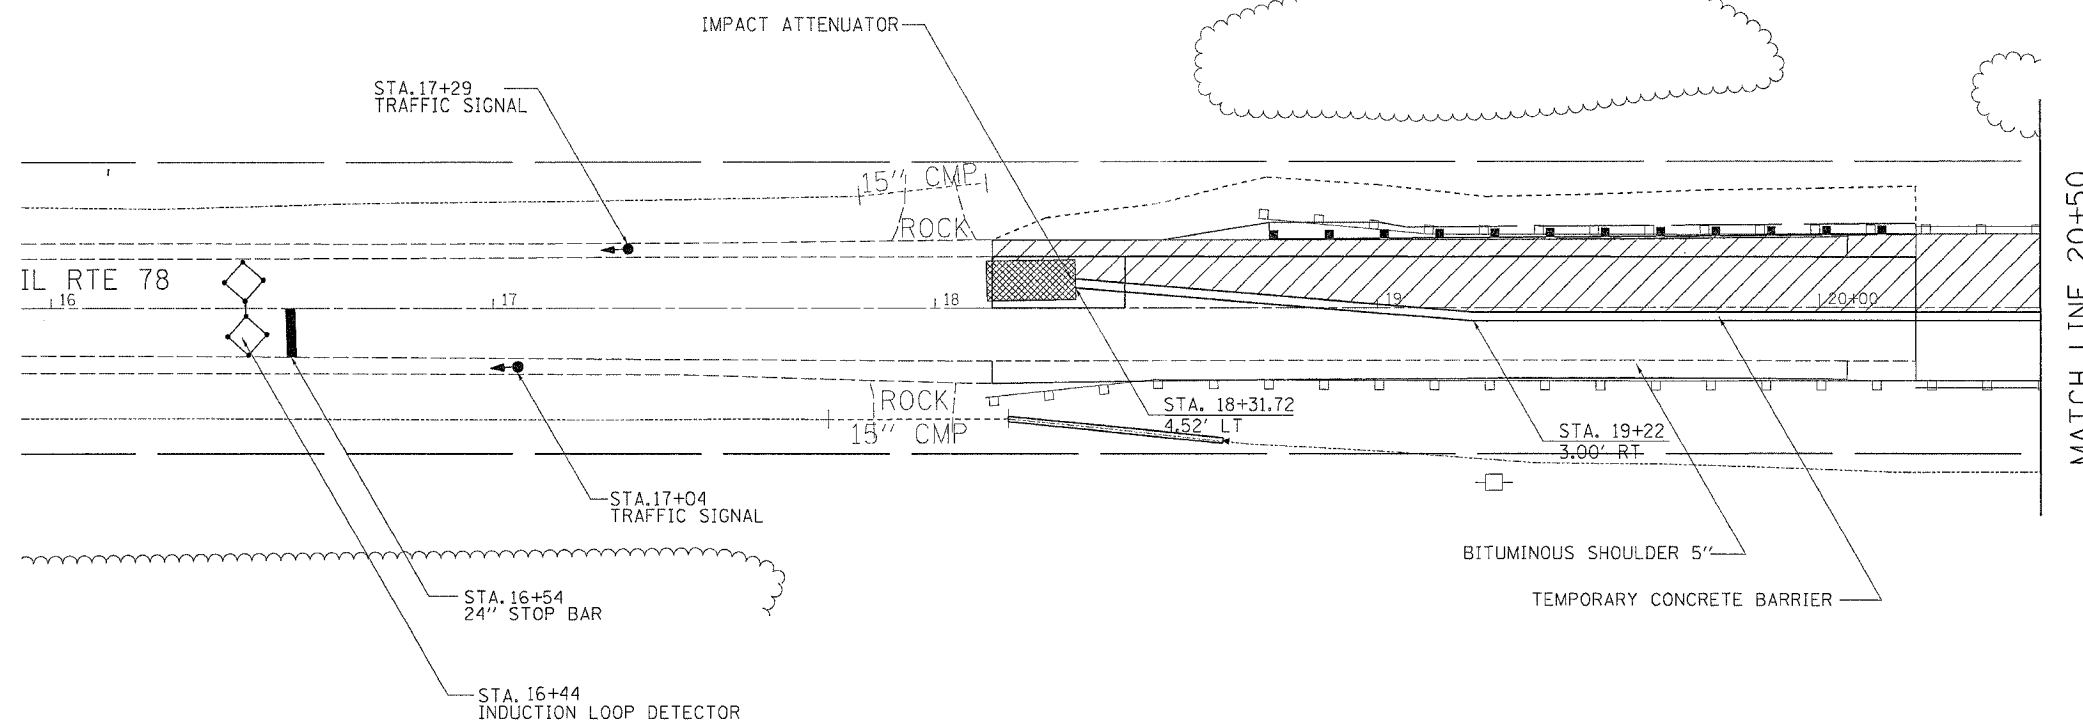



STAGE DETAILS

(SN # 0430042)
STAGE 1



MATCH LINE 20+50

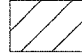PLOT DATE = Fri, Dec 30 09:40:38 2005
 PLOT SCALE = 20.0000 / IN.
 USER NAME = regina1

	= WORK ZONE
	= TRAFFIC SIGNAL
	= INDUCTION LOOP DETECTOR
	= IMPACT ATTENUATORS, TEMPORARY (NON-REDIRECTIVE), TEST LEVEL 3

NOTE:
 THIS TRAFFIC CONTROL AND PROTECTION SHALL BE SET UP AND PAID FOR ACCORDING TO STANDARD 701321 & ALL BITUMINOUS SHOULDER SHALL BE CONSTRUCTED PRIOR TO STAGE 1

REVISIONS	
NAME	DATE

ILLINOIS DEPARTMENT OF TRANSPORTATION

SCALE: VERT. _____
 HORIZ. _____
 DATE _____

DRAWN BY _____
 CHECKED BY _____