


PLOT DATE = Fri Dec 28 09:48:43 2006
 FILE NAME = c:\pwworkspace\2006\180801\180801.dwg
 USER NAME = jguyard

ORIGINAL SURVEY PLOTTED
 SURVEY PLOTTED
 NOTE BOOK NO. _____
 AREAS CHECKED _____
 BY _____ DATE _____

ORIGINAL SURVEY PLOTTED
 SURVEY PLOTTED
 NOTE BOOK NO. _____
 AREAS CHECKED _____
 BY _____ DATE _____

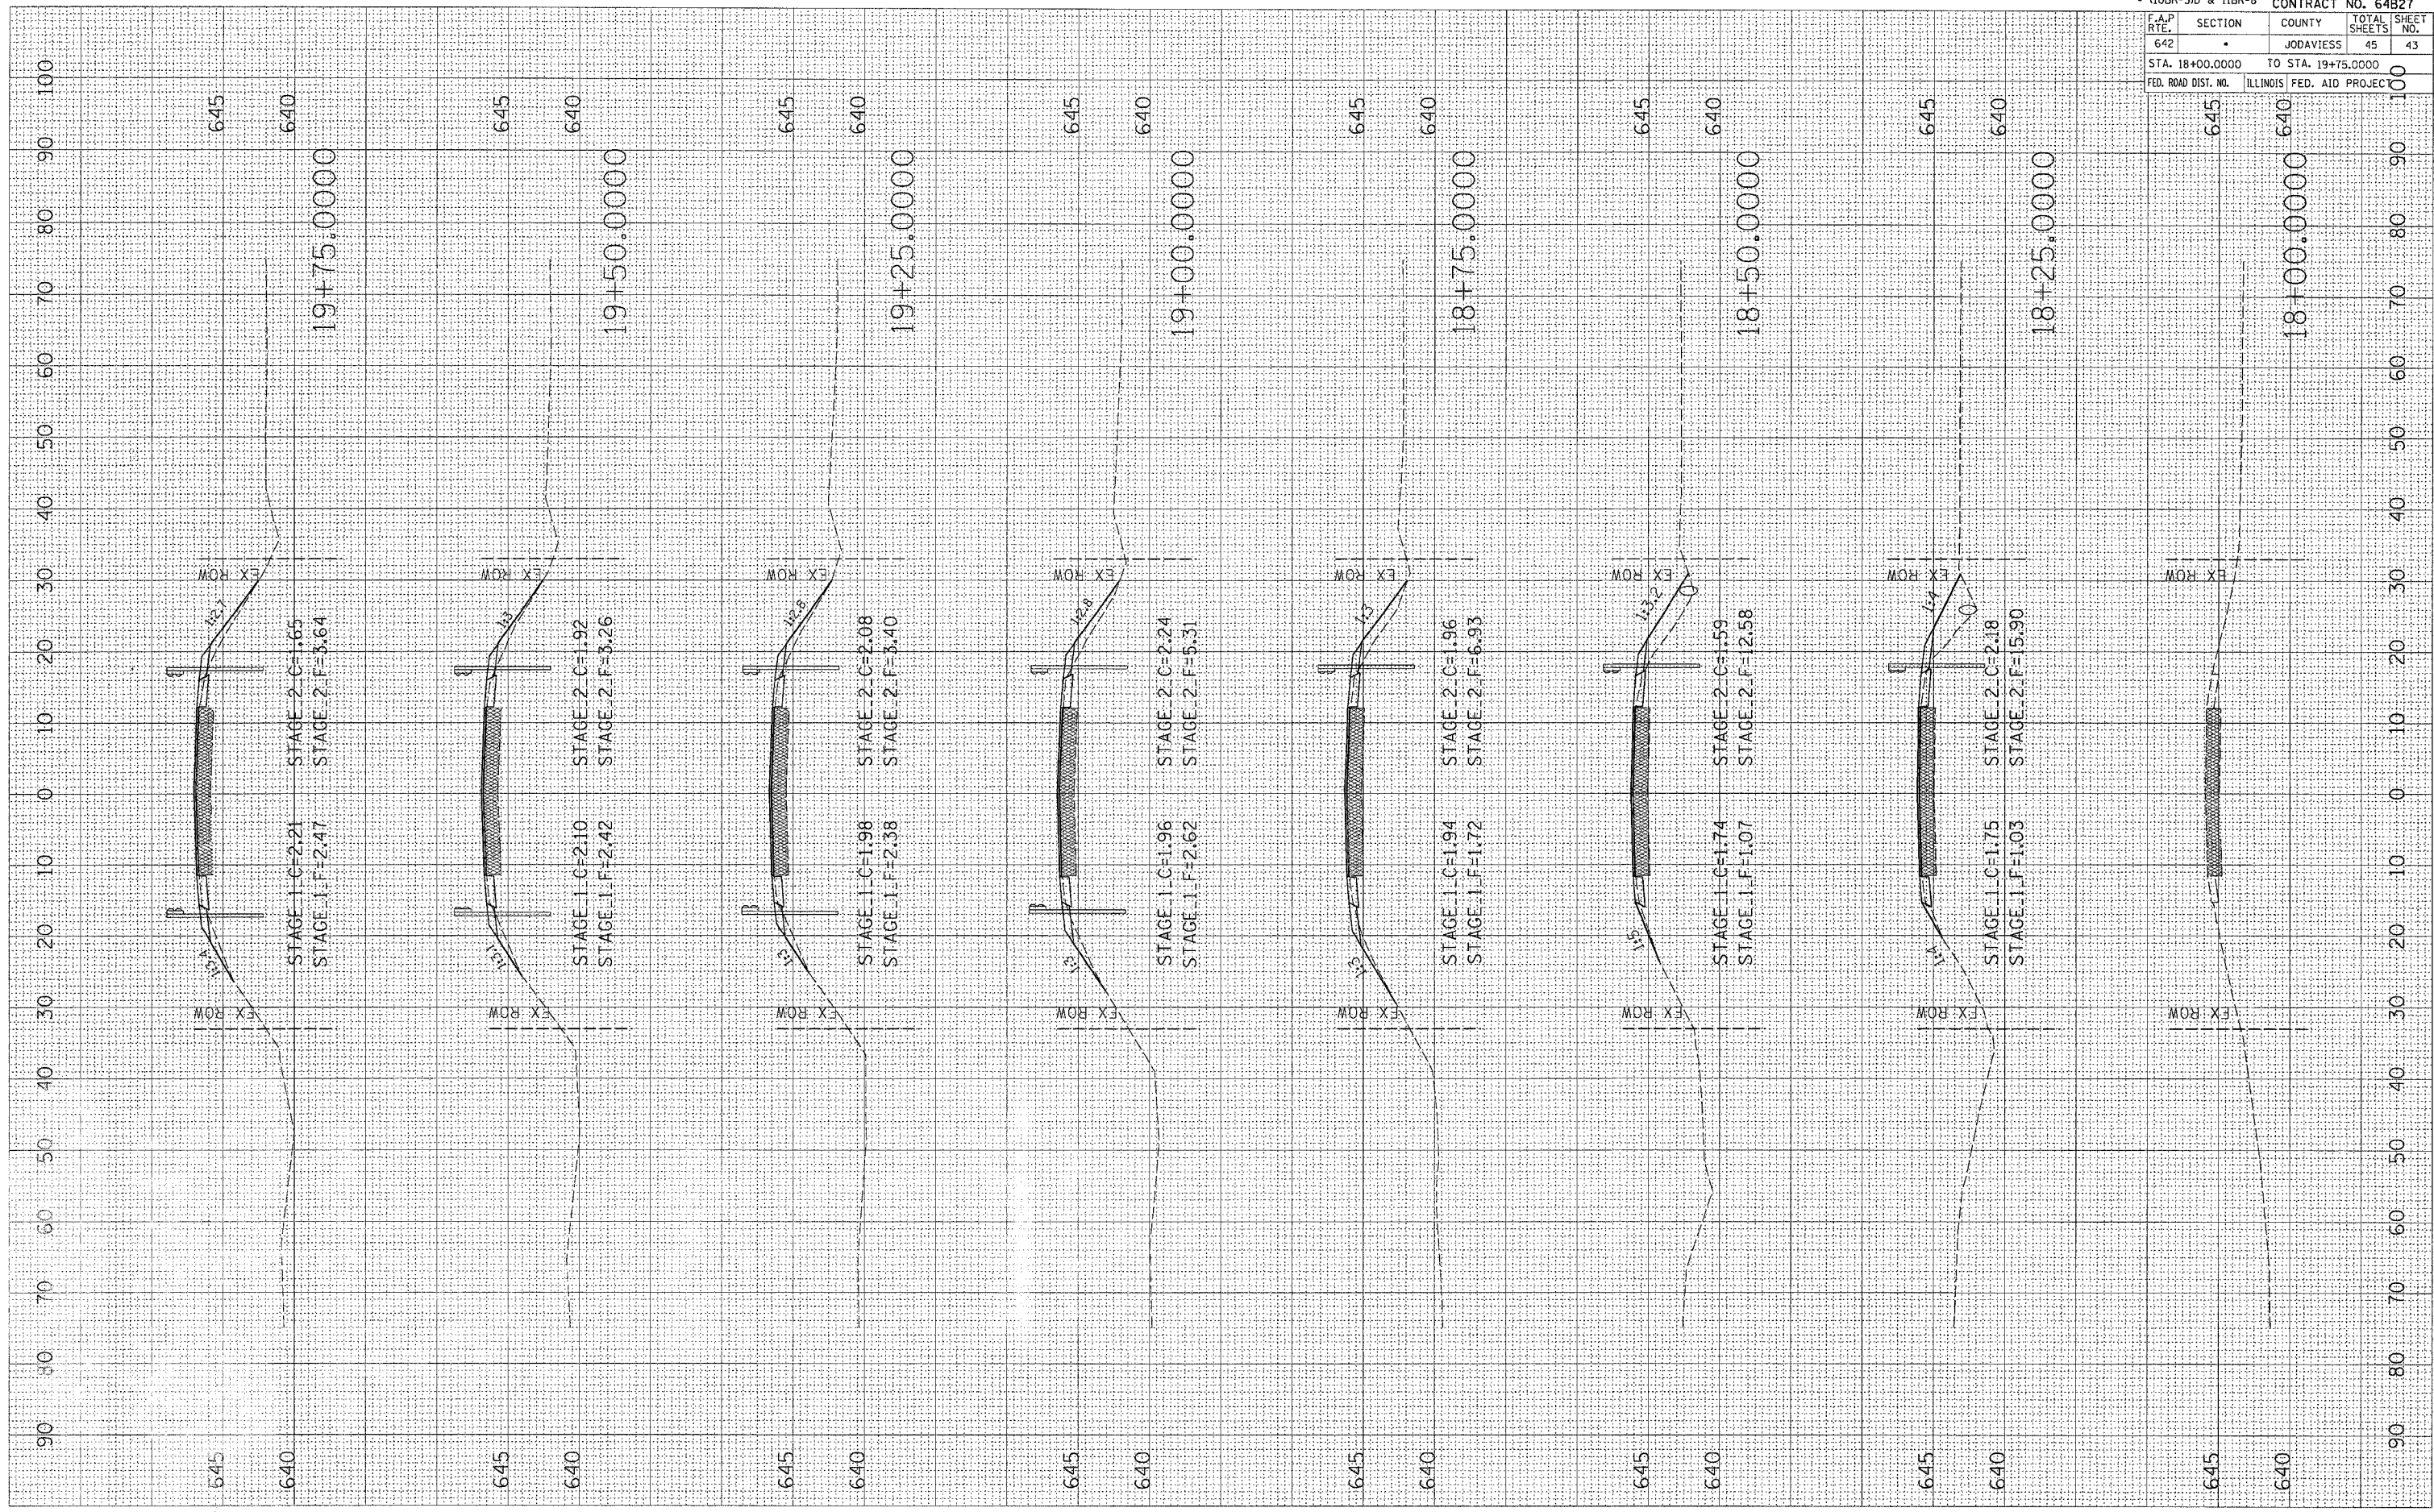

F.A.P. RTE.	SECTION	COUNTY	TOTAL SHEETS	SHEET NO.
642		JODAVIESS	45	43
STA. 18+00.0000 TO STA. 19+75.0000				
FED. ROAD DIST. NO.		ILLINOIS FED. AID PROJECT		