


PLOT DATE = Fri Dec 30 09:03:45 2005
 FILE NAME = C:\p05\2205065\2205065.dwg
 PLOT SCALE = 10.00000 / 1 IN.
 USER NAME = rrp051

ORIGINAL SURVEY PLOTTED
 SURVEYED PLOTTED
 NOTE BOOK AREAS CHECKED

FINAL SURVEY PLOTTED
 SURVEYED PLOTTED
 NOTE BOOK AREAS CHECKED

BY DATE

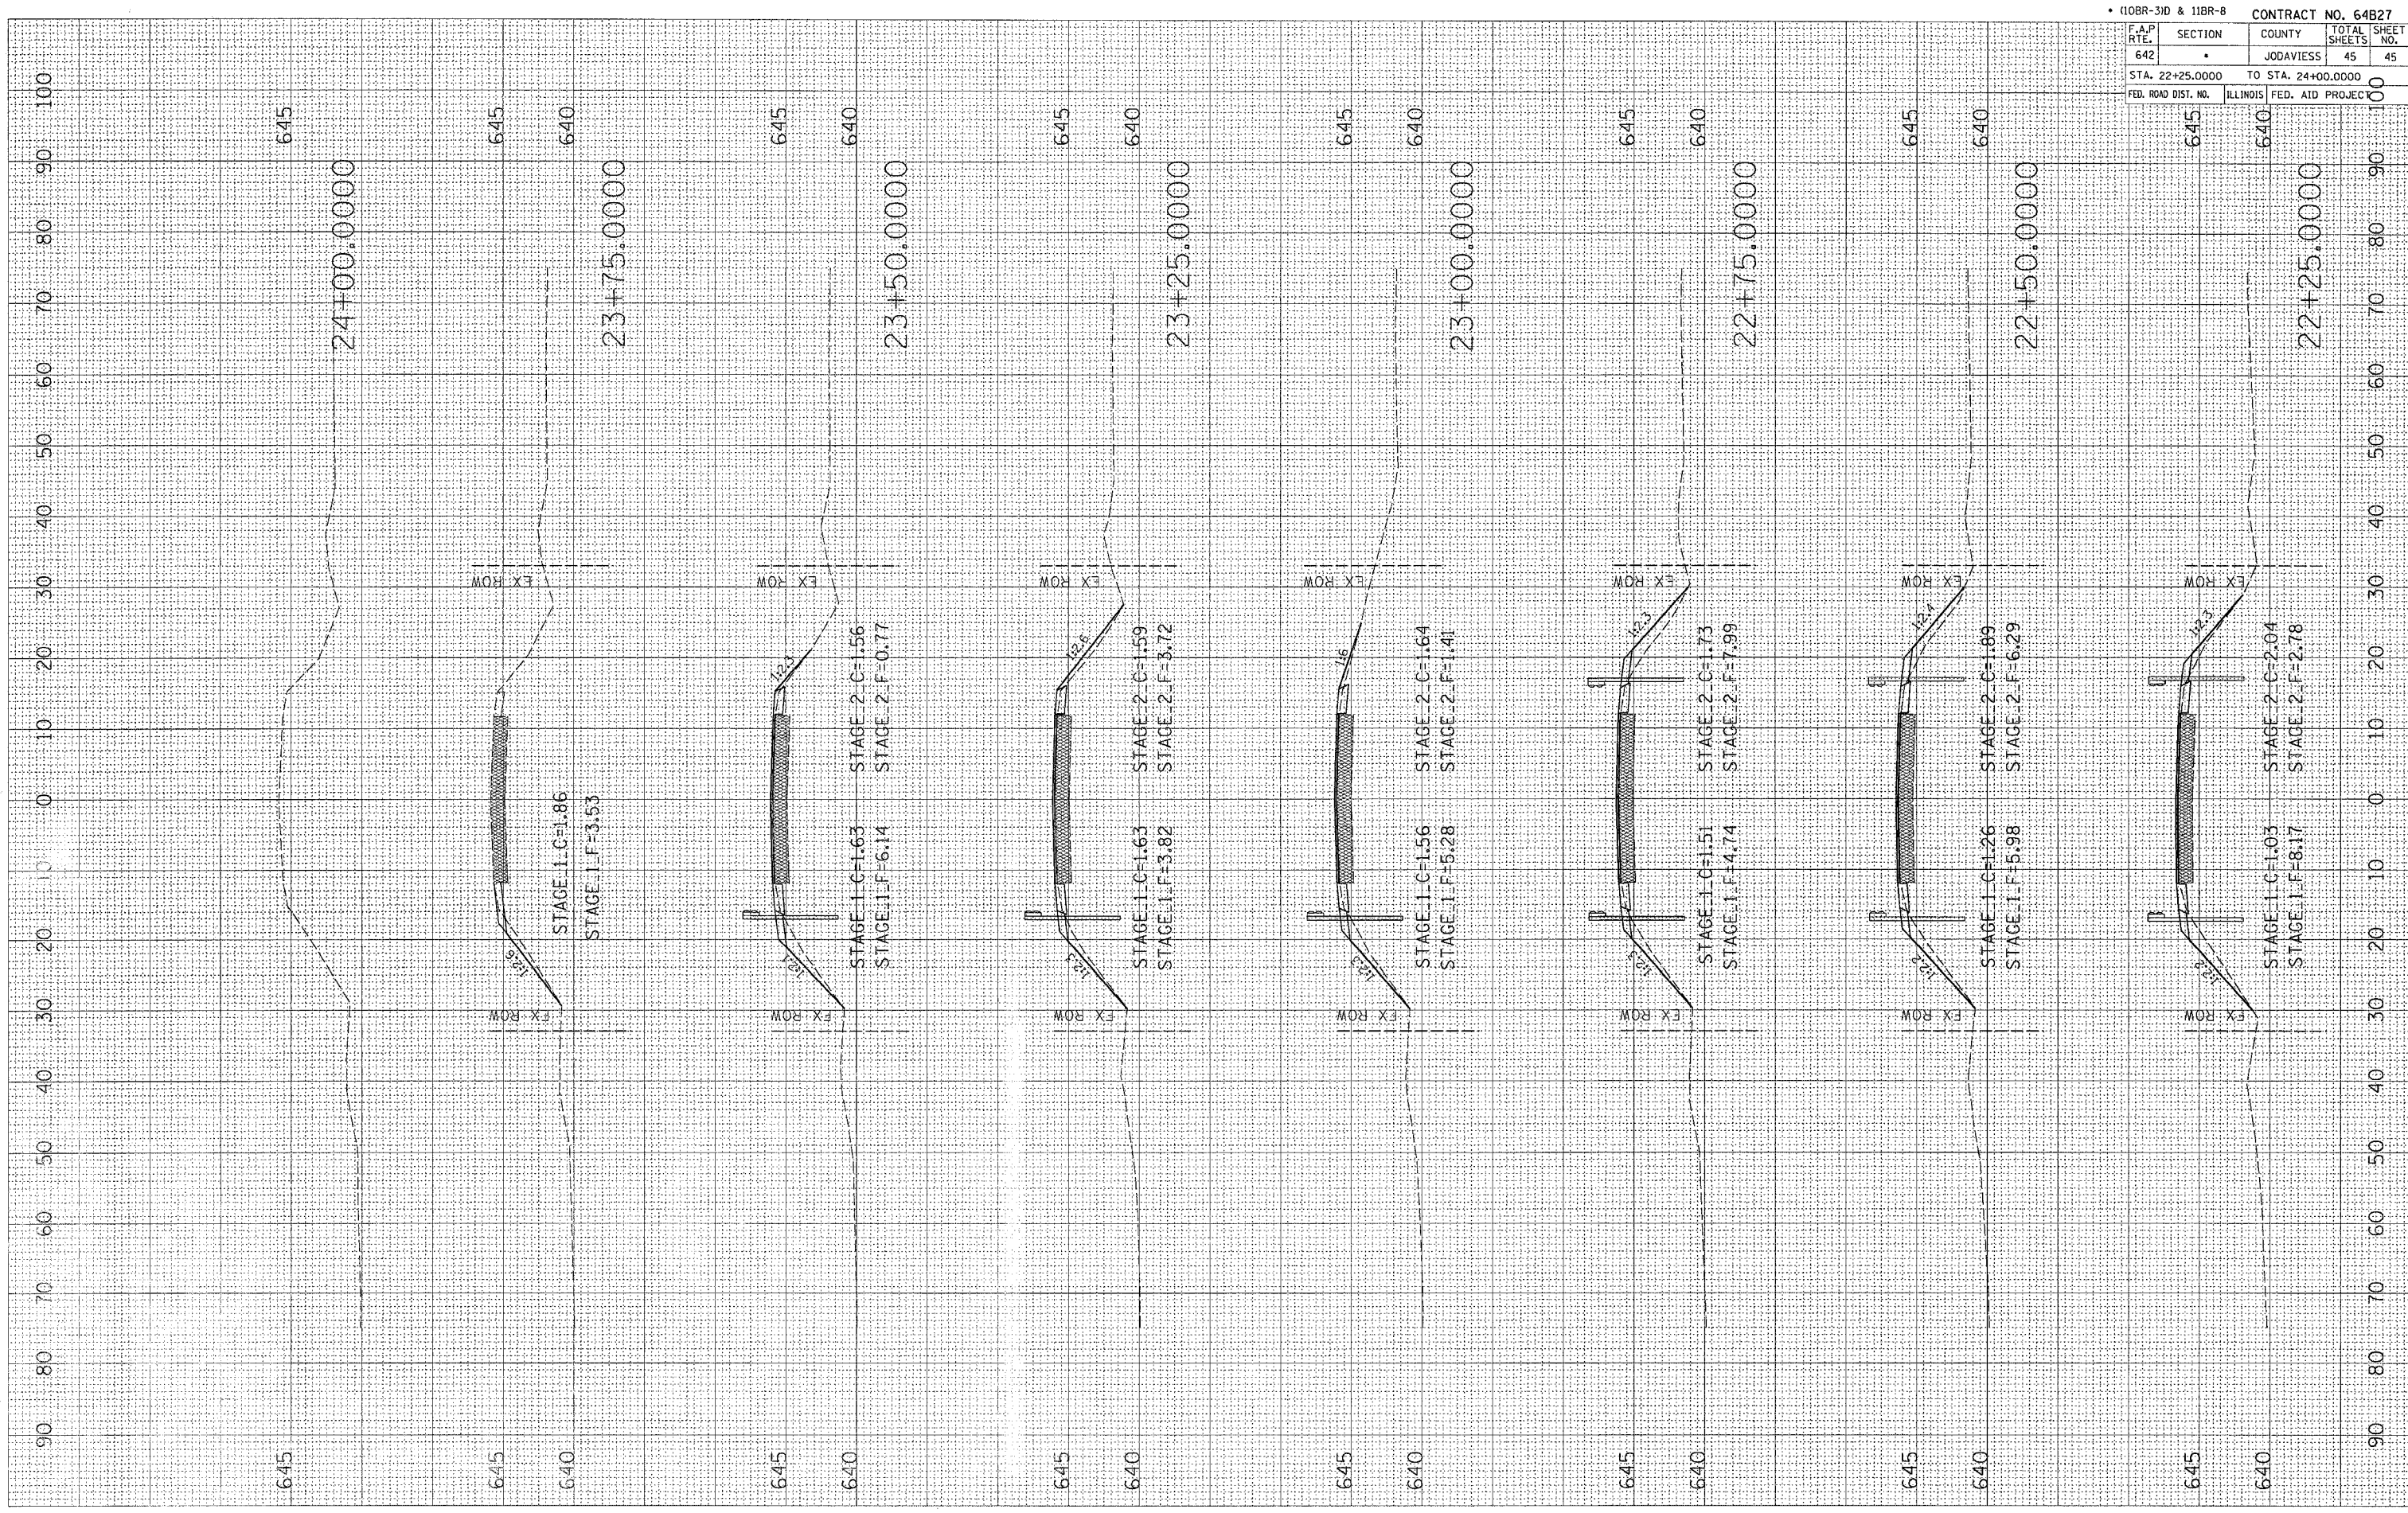

F.A.P. RTE.		SECTION	COUNTY	TOTAL SHEETS	SHEET NO.
642			JODAVIESS	45	45
STA. 22+25.0000		TO STA. 24+00.0000		100	
FED. ROAD DIST. NO.		ILLINOIS	FED. AID PROJECT		